


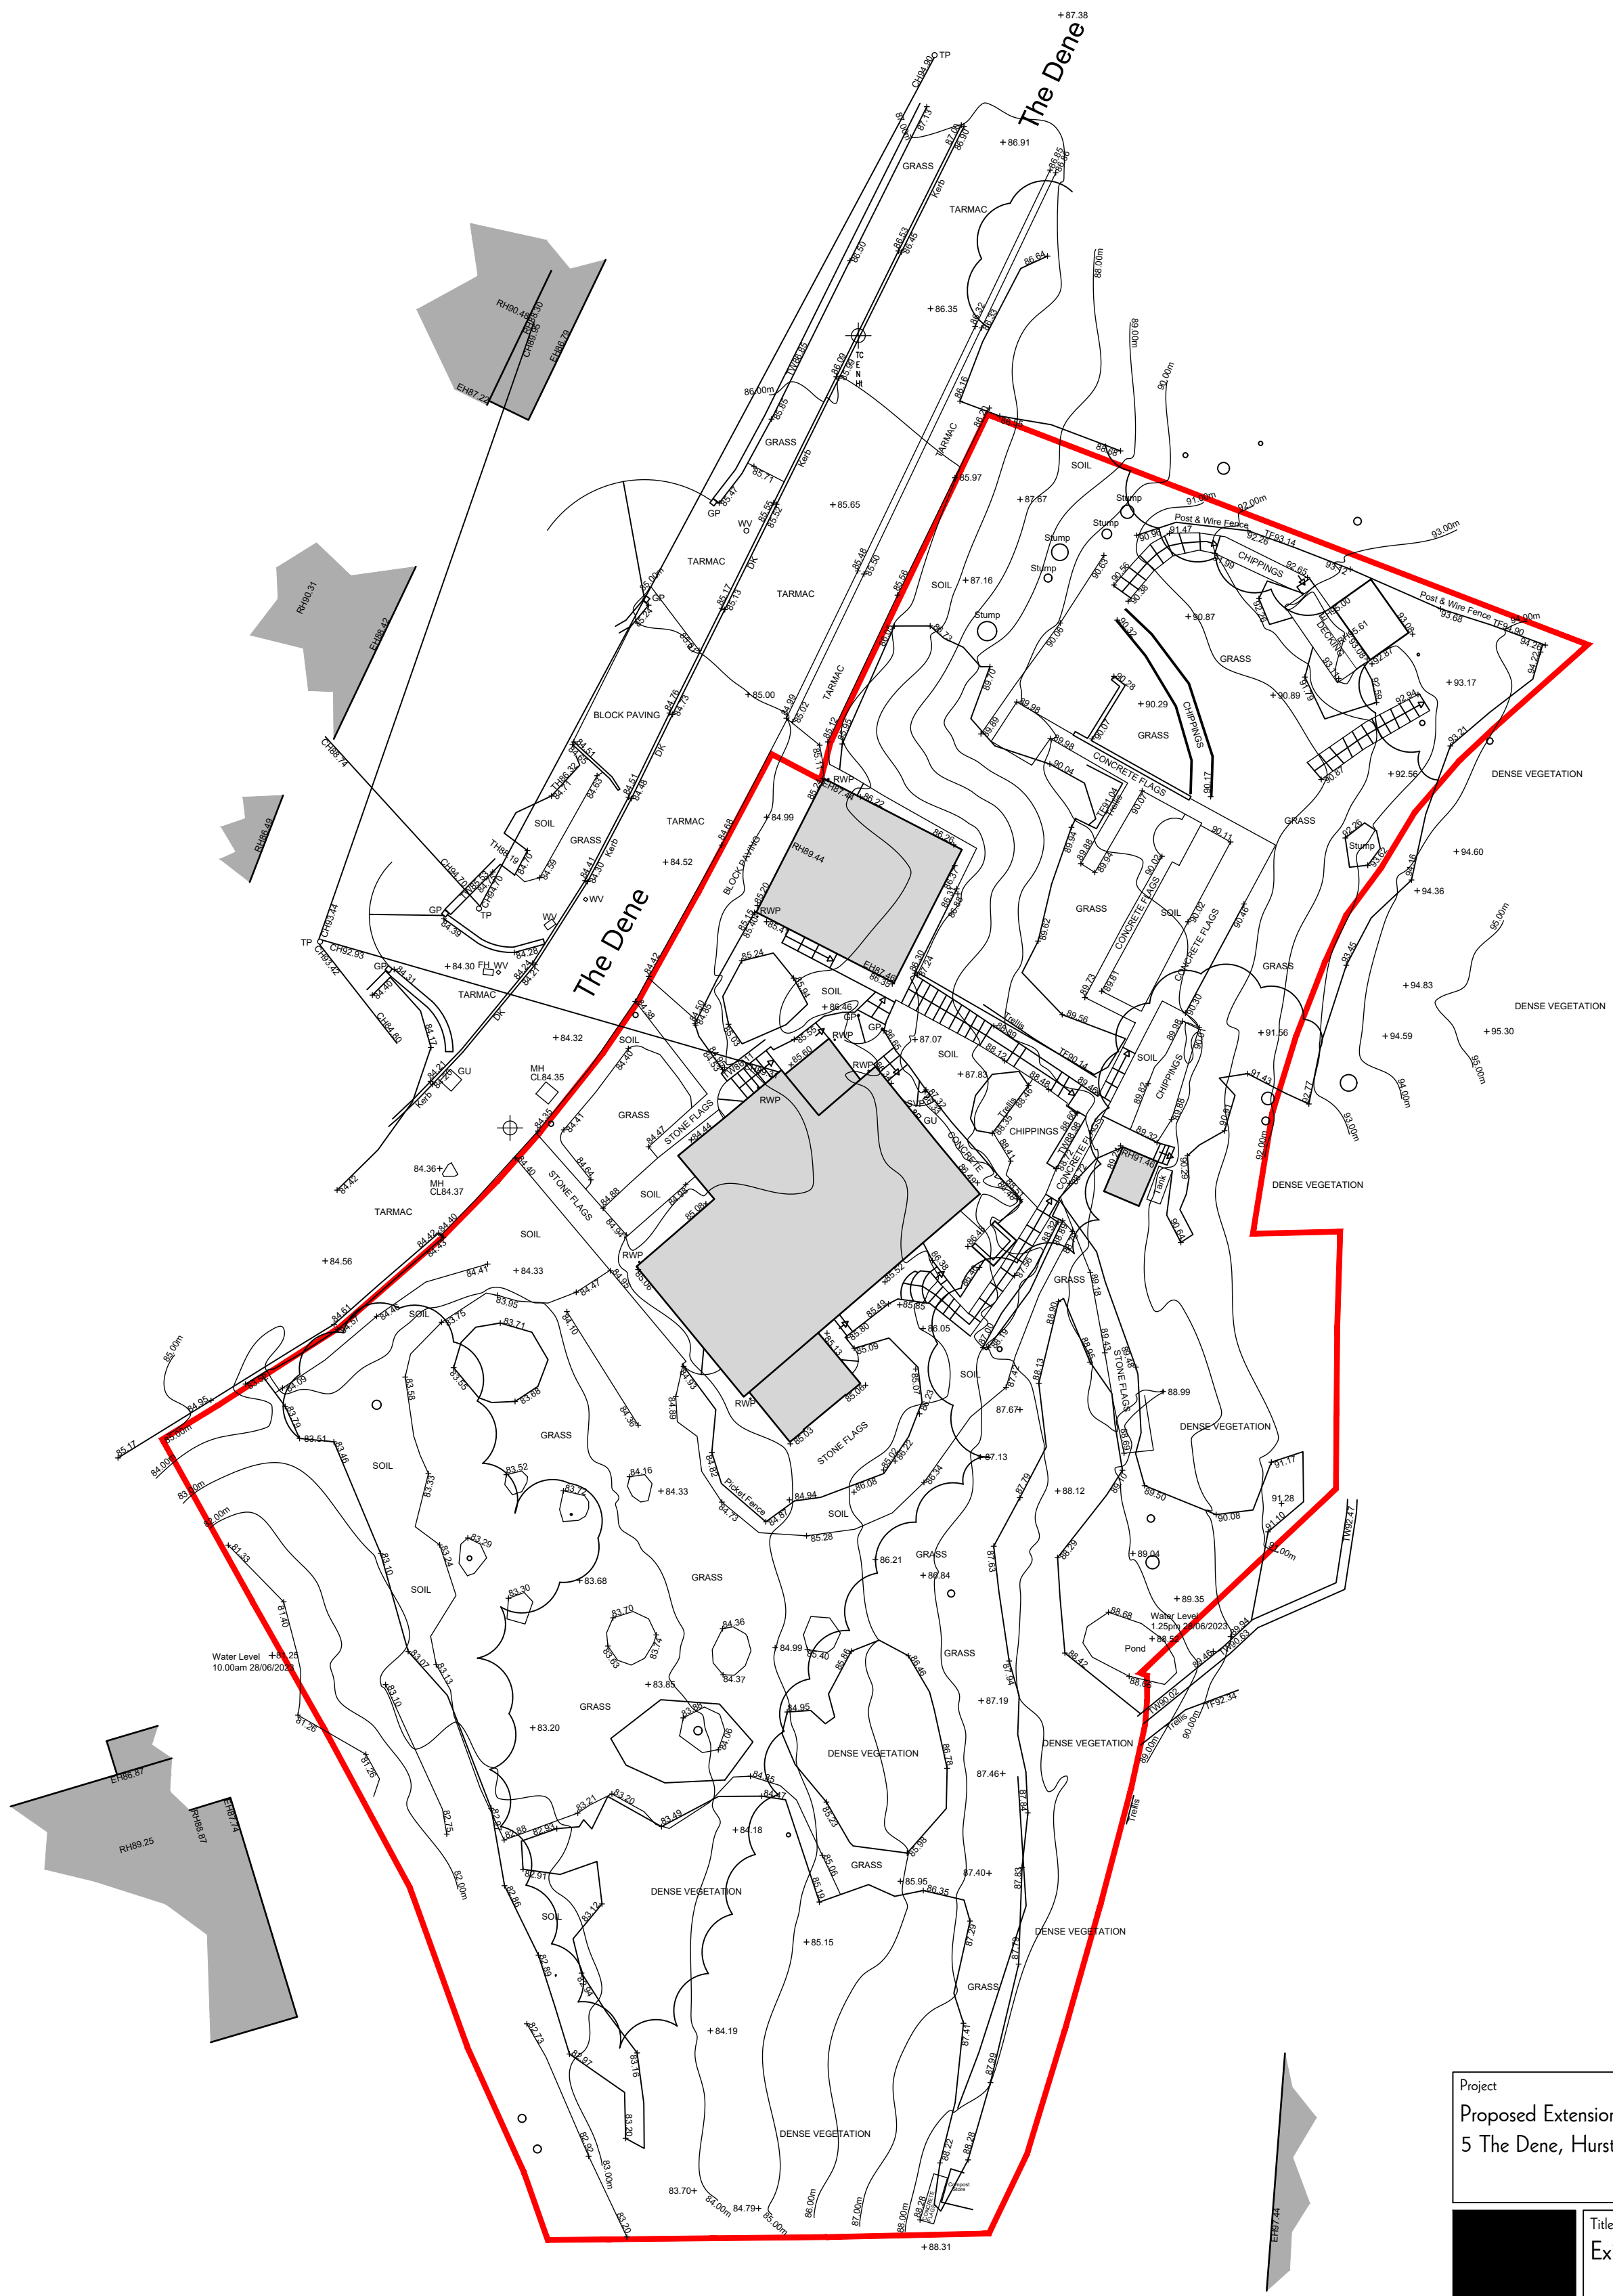

A number line starting at 0 and ending at 12. There are tick marks at 0, 4, 8, and 12. The segments between 0 and 4, 4 and 8, and 8 and 12 are shaded black.

Scale 1:200@A2 + 1:400@A4	Date August 2023
Drawn CTA	Dwg No 1494-PI 09