




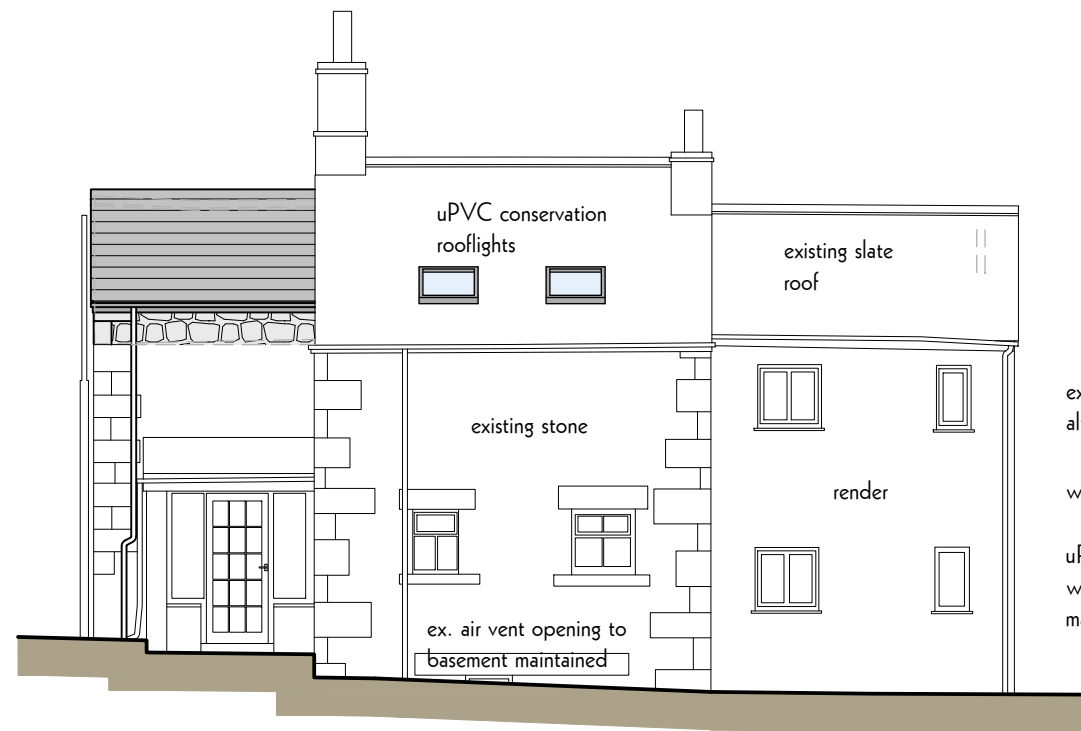

North West Elevation

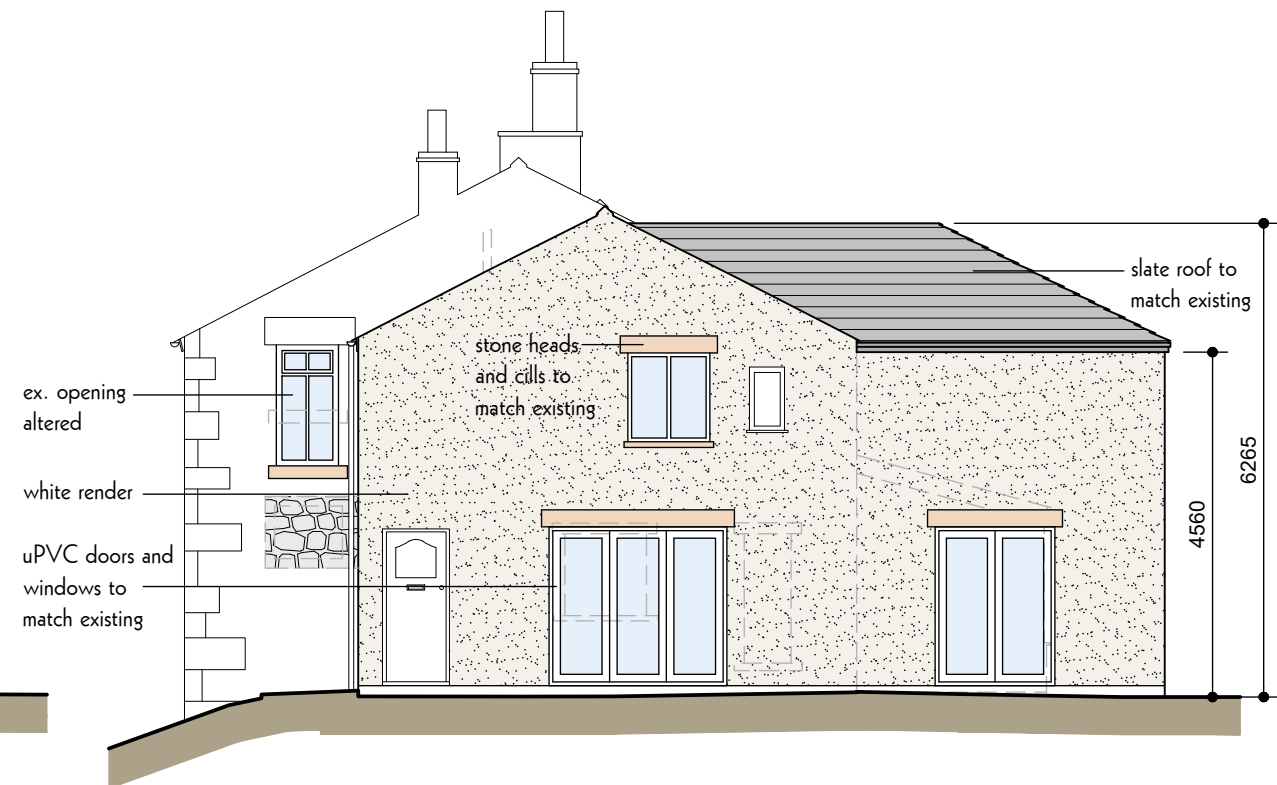

South West Elevation

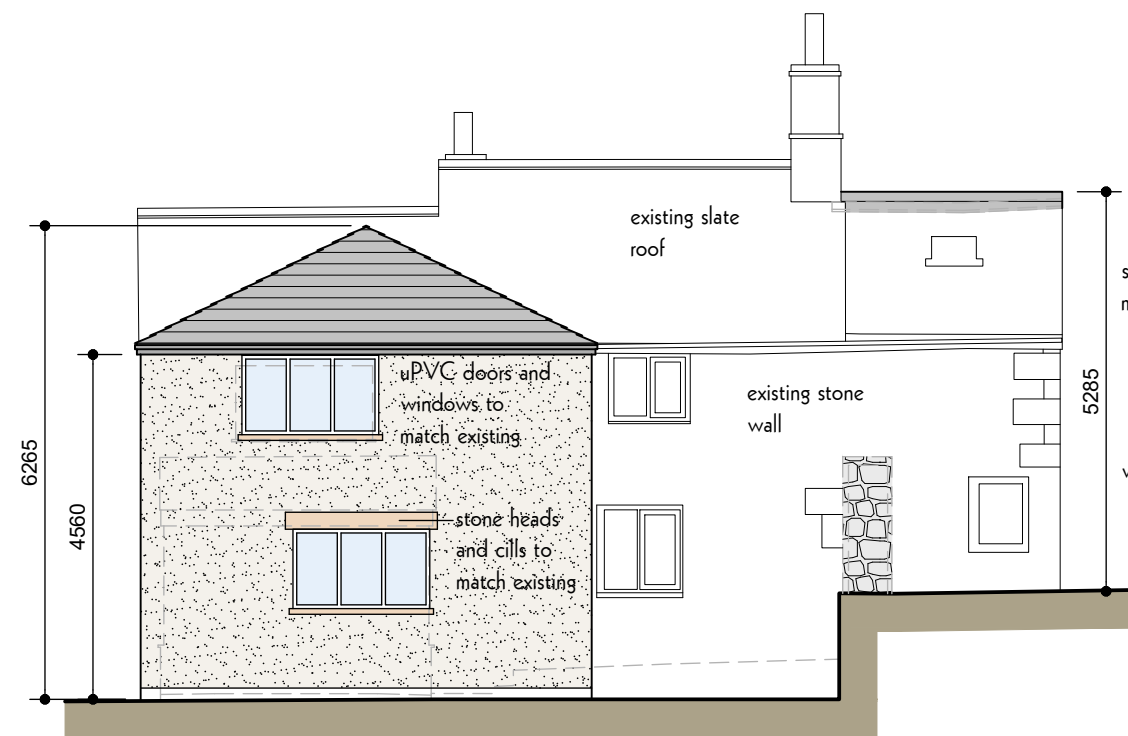


South East Elevation



North East Elevation

5 The Dene, Hurst Green, Clitheroe, BB7 9QF Proposed Elevations

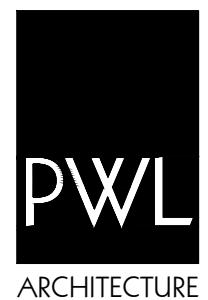

31 Chapel Brow Leyland Preston PR25 3NH
 Tel 01772 467404 E Mail info@pwlarchitecture.com
 1:100@A3 1424-PL08D