





Basement Floor Plan

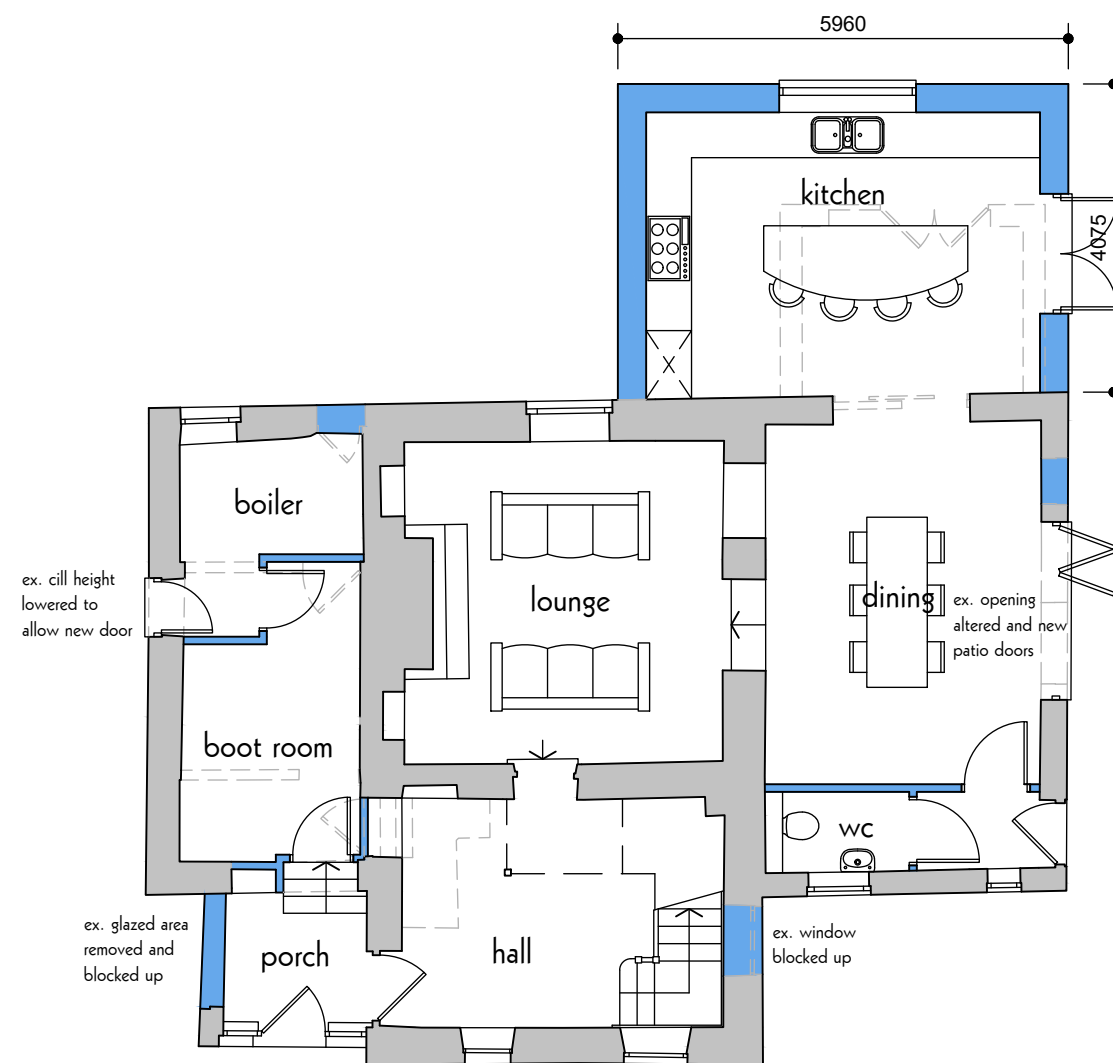

Ground Floor Plan

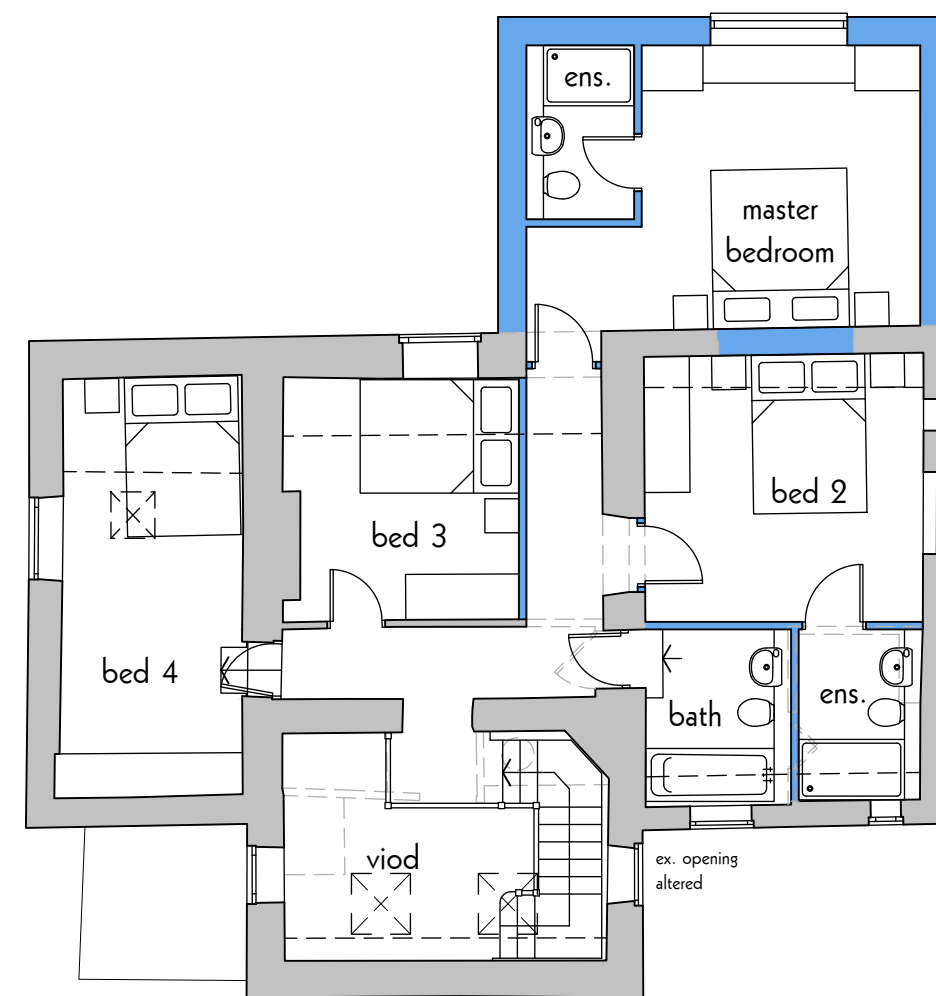

First Floor Plan



5 The Dene, Hurst Green, Clitheroe, BB7 9QF

Proposed Floor Plans



31 Chapel Brow Leyland Preston PR25 3NH
 Tel 01772 467404 E Mail info@pwlarchitecture.com
 1:100@A3 1424-PL07D