


## Key

- + 00.00 retained levels
- + 00.00 proposed levels

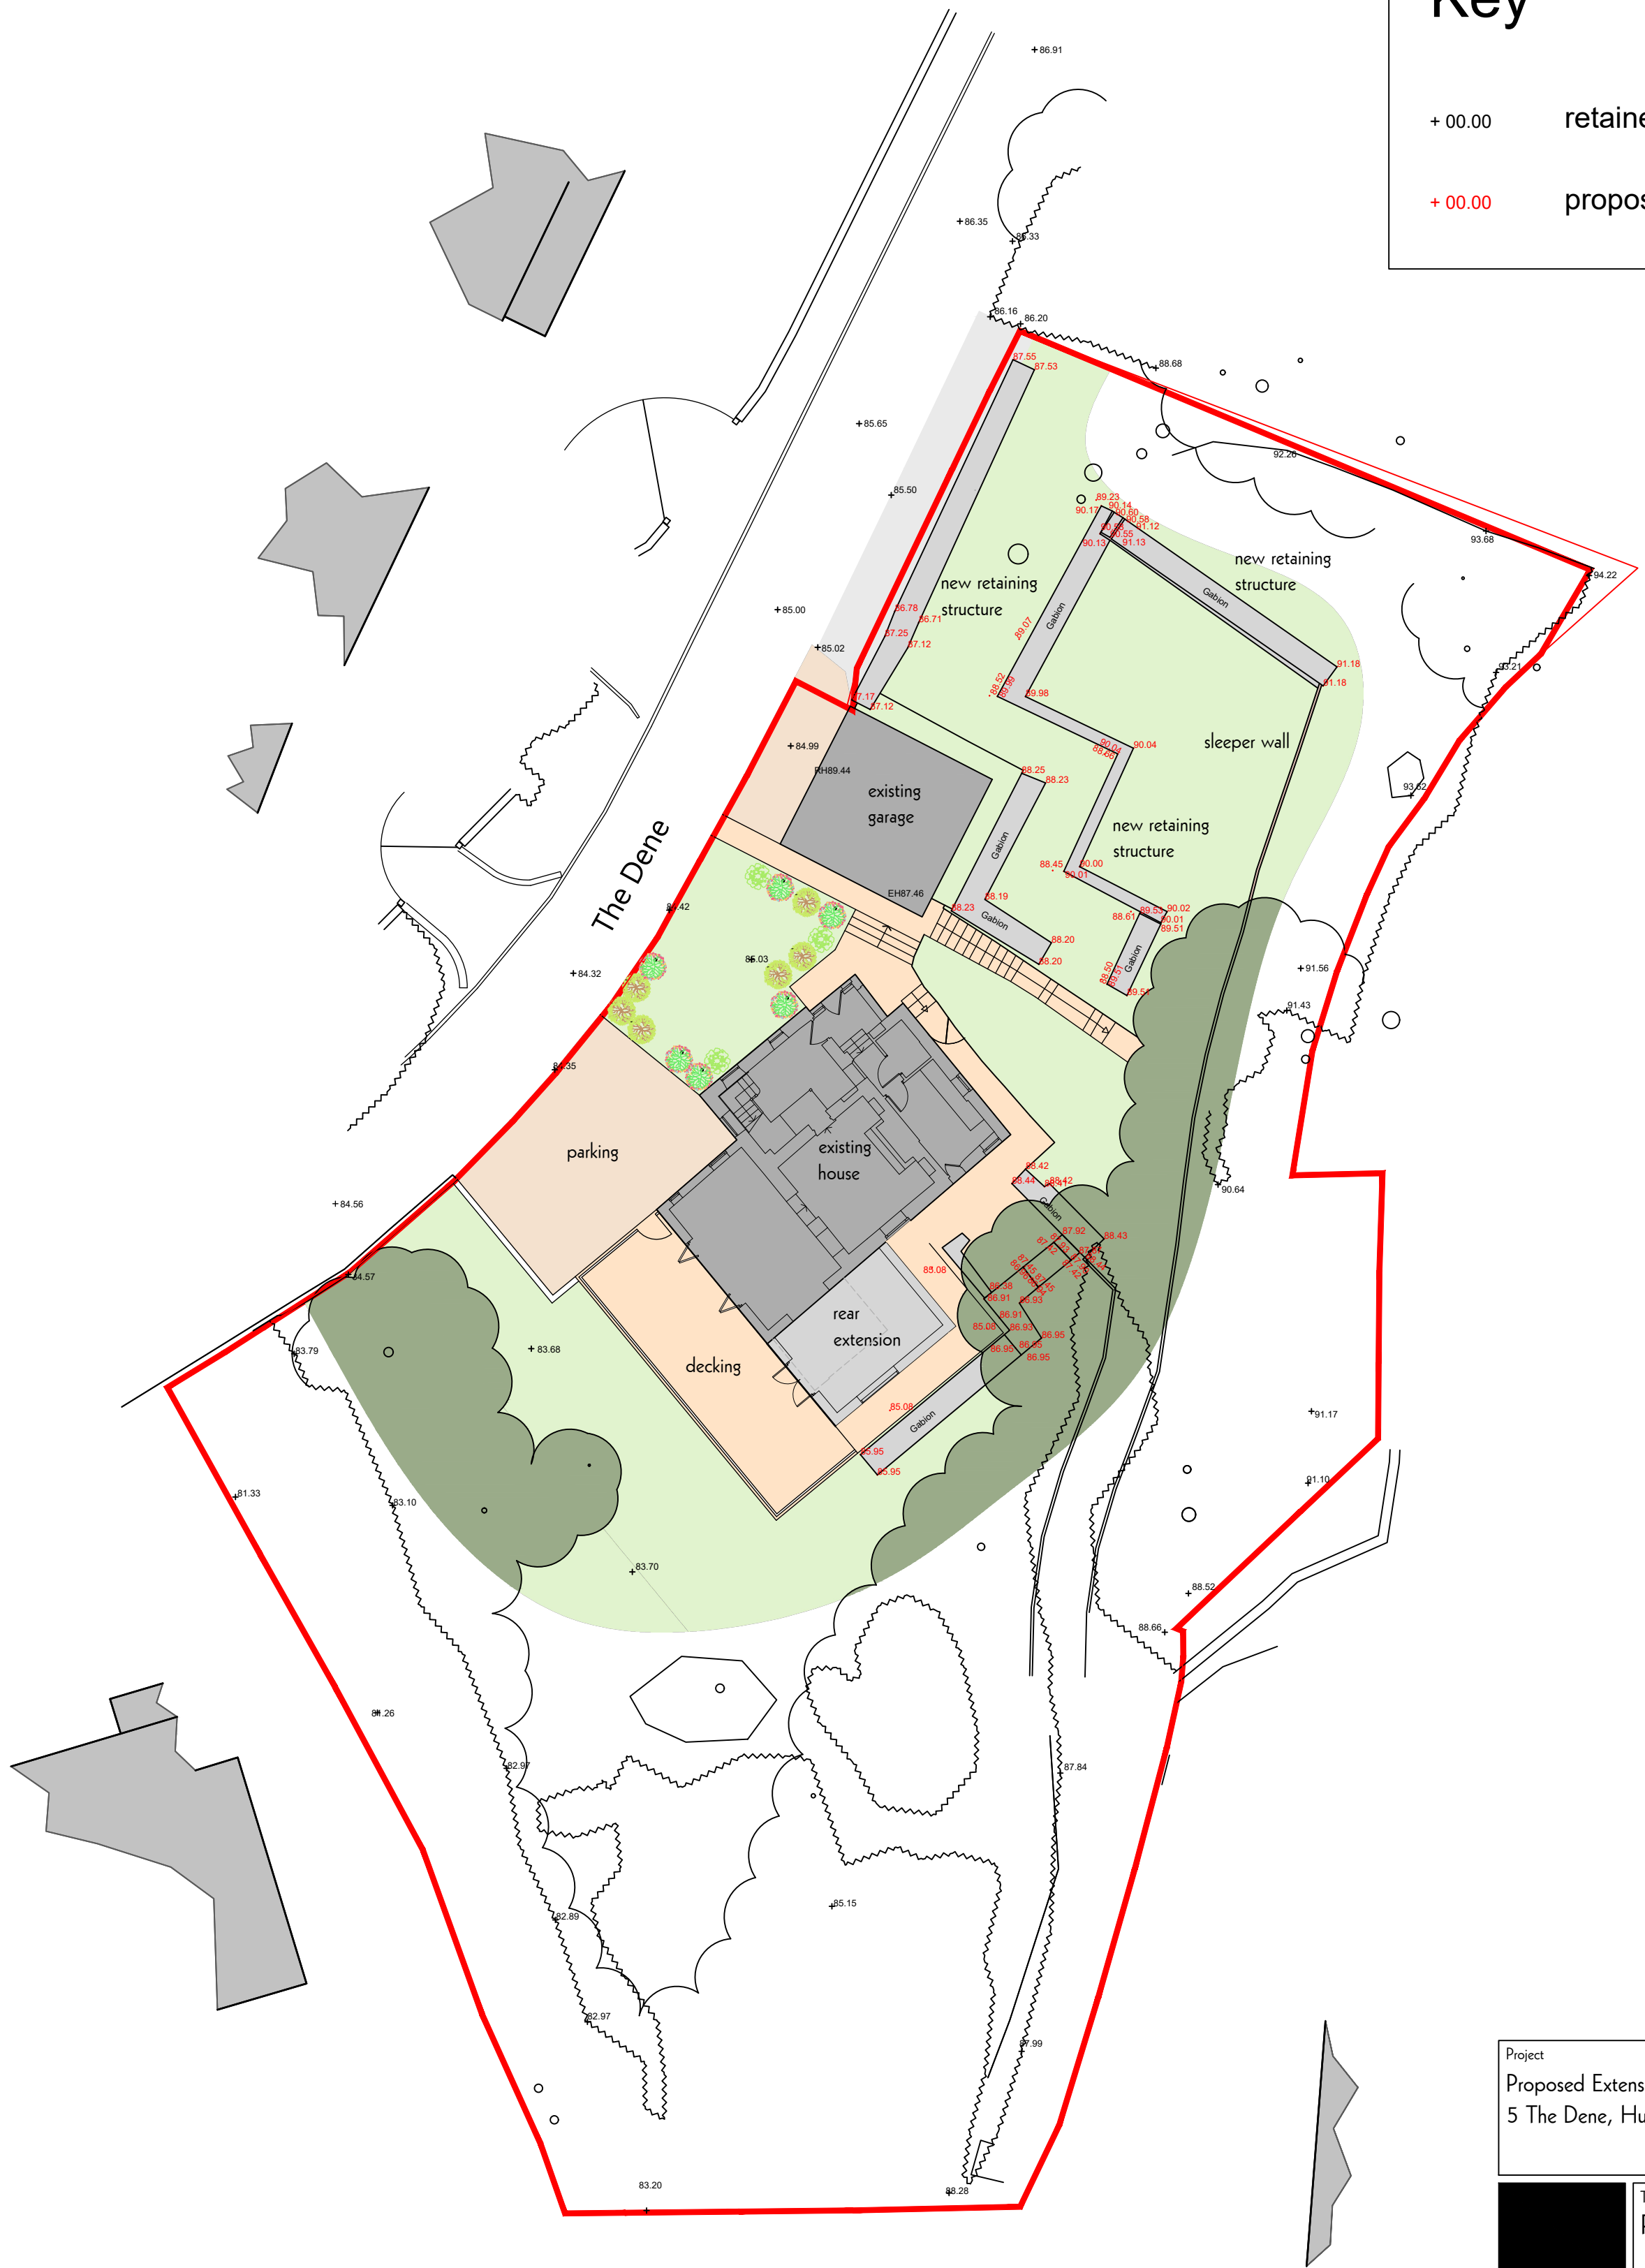

# 5 The Dene, Hurst Green, Clitheroe, BB7 9QF

## Proposed Site Layout



Project  
Proposed Extension  
5 The Dene, Hurst Green, Clitheroe

Title  
Proposed Site Layout

ARCHITECTURE

31 Chapel Brow Leyland Preston PR25 3NH  
Tel 01772 467404 E Mail: info@pwlarchitecture.com

Scale  
1:200@A2 +  
1:400@A4

Date  
October 2023

Drawn  
CTA

Drwg No  
1424-PL06D