



SUPPORTING PLAN FOR
THE CHANGE OF USE.

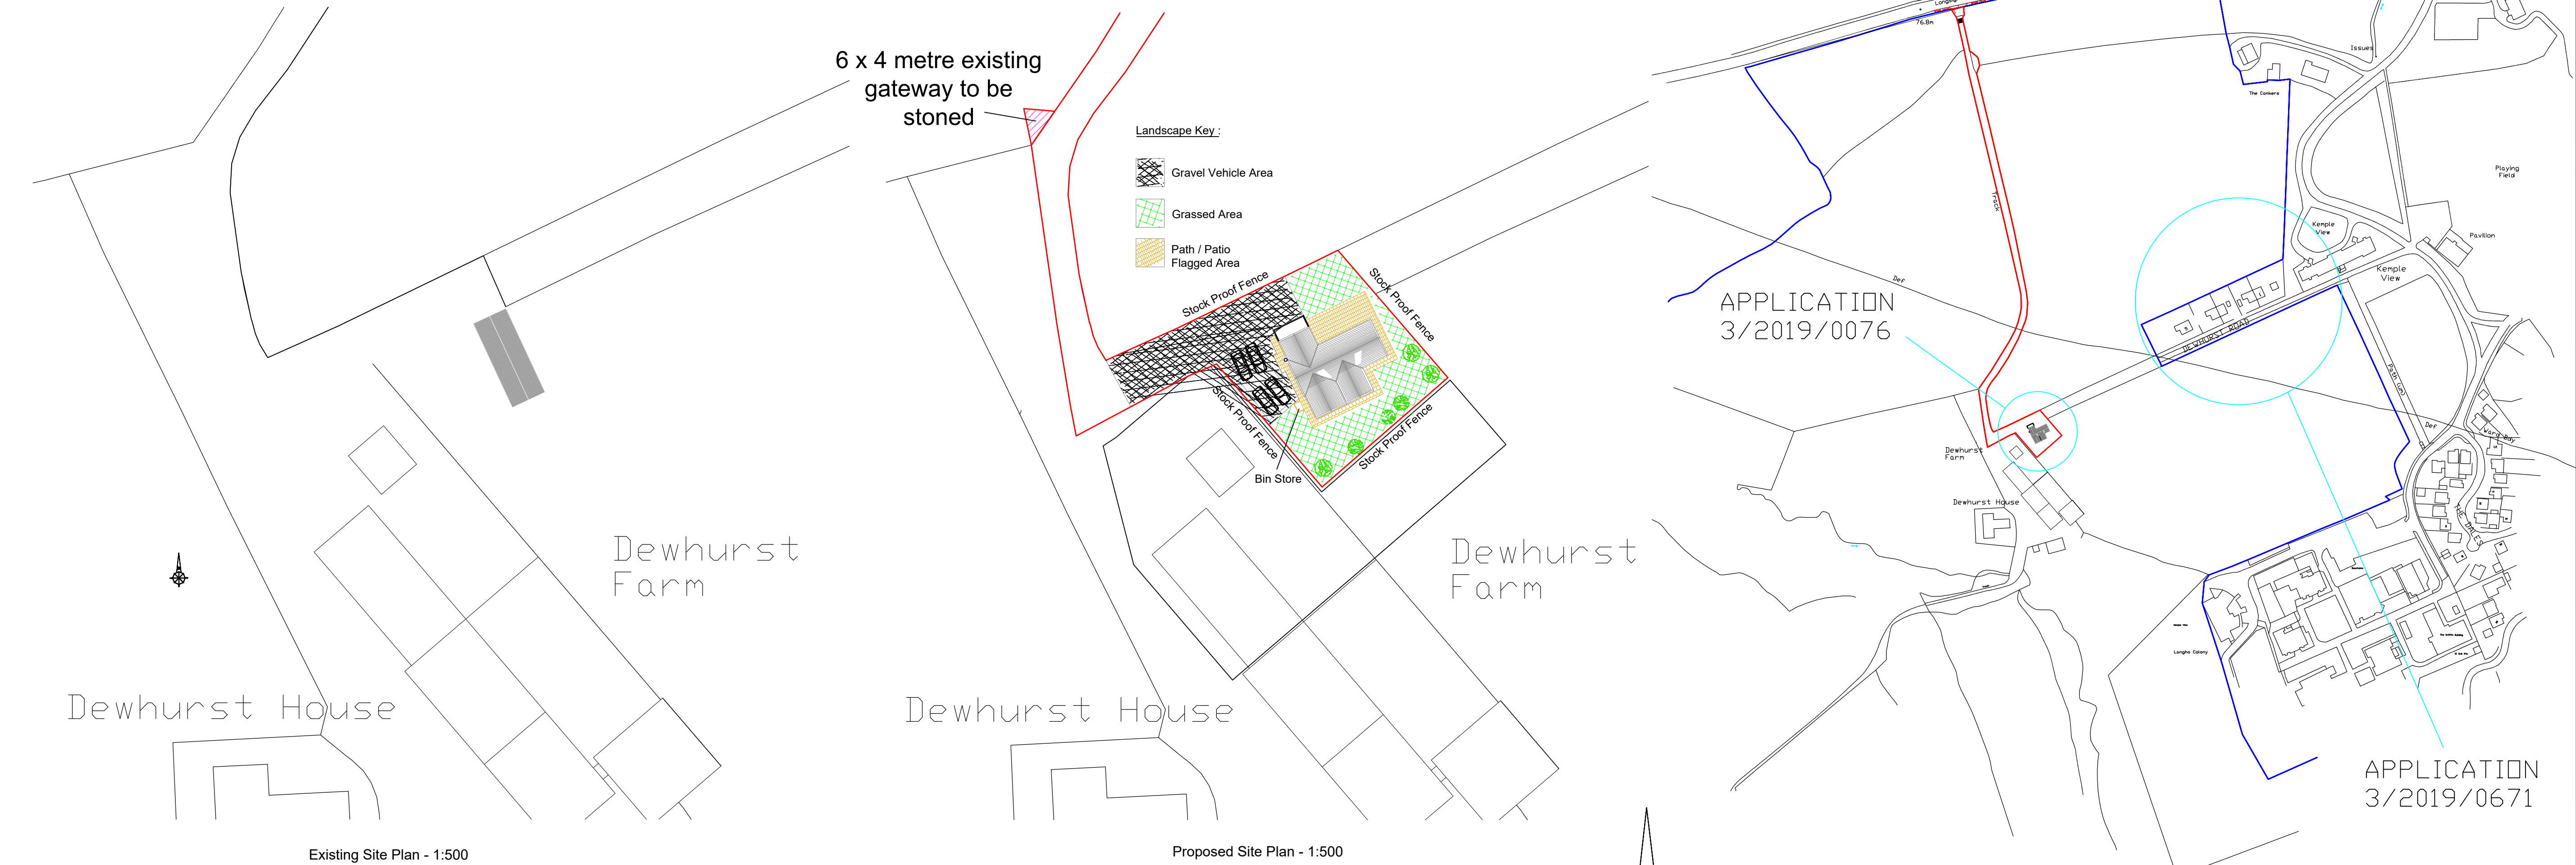

Existing Site Plan - 1:500

Proposed Site Plan - 1:500

Location Plan - 1:2500

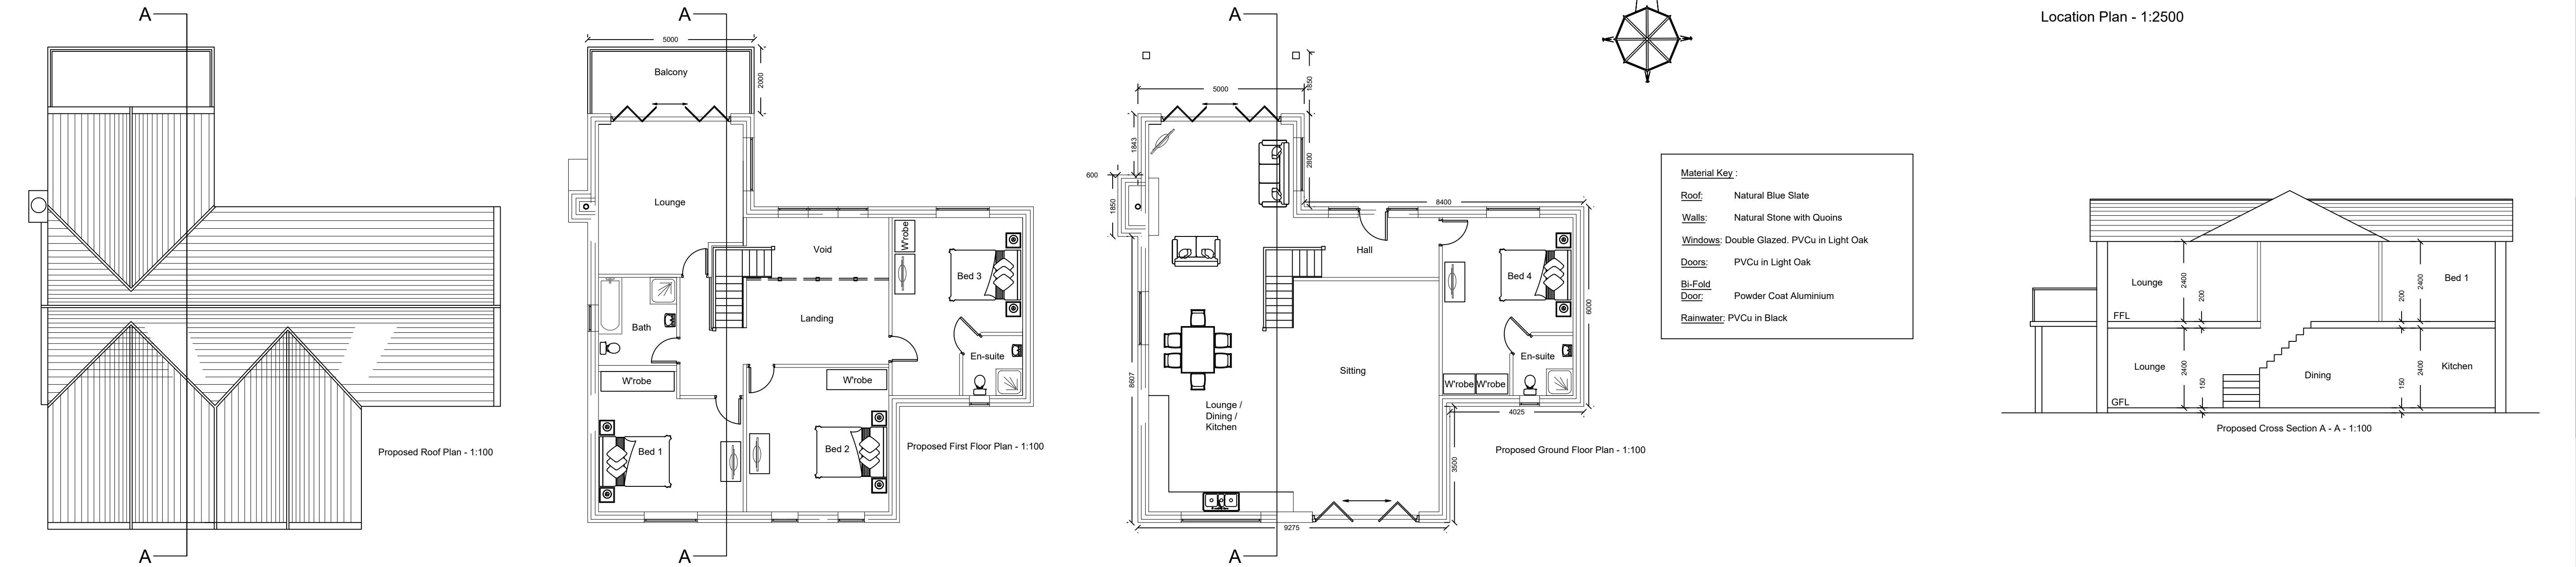


Proposed Roof Plan - 1:100

Proposed First Floor Plan - 1:100

Proposed Ground Floor Plan - 1:100

Proposed Cross Section A - A - 1:100

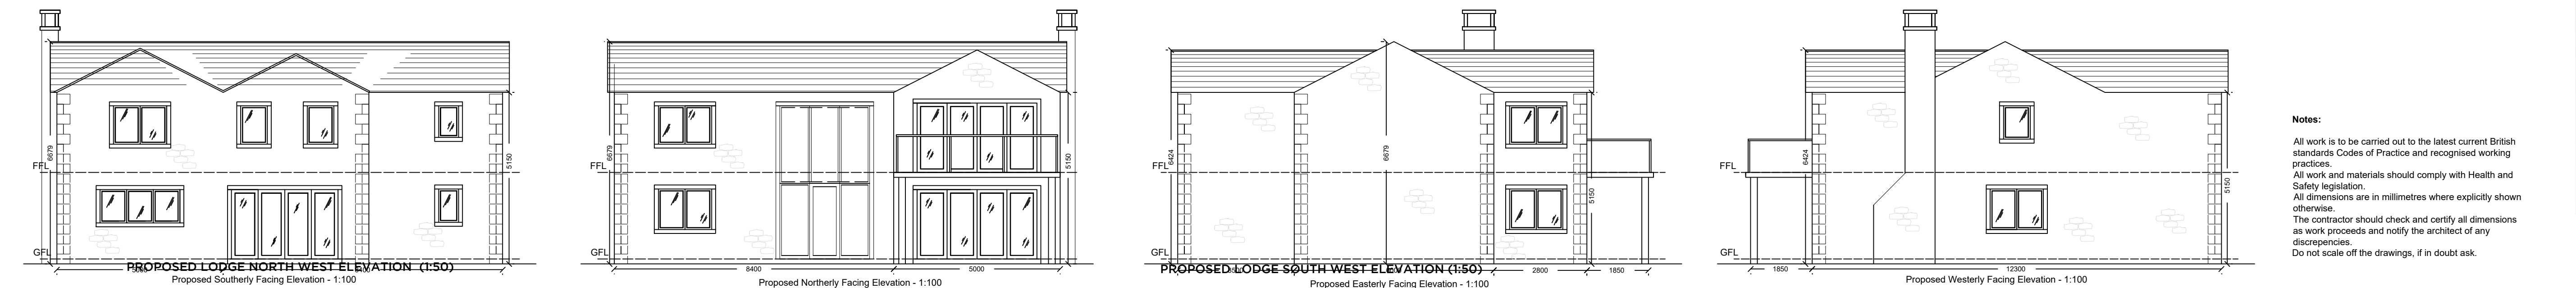

PROPOSED LODGE NORTH WEST ELEVATION (1:50)
Proposed Southerly Facing Elevation - 1:100

Proposed Northerly Facing Elevation - 1:100

Proposed Easterly Facing Elevation - 1:100

Proposed Westerly Facing Elevation - 1:100

Notes:

- All work is to be carried out to the latest current British standards Codes of Practice and recognised working practices.
- All work and materials should comply with Health and Safety legislation.
- All dimensions are in millimetres where explicitly shown otherwise.
- The contractor should check and certify all dimensions as work proceeds and notify the architect of any discrepancies.
- Do not scale off the drawings, if in doubt ask.

[illegible]