


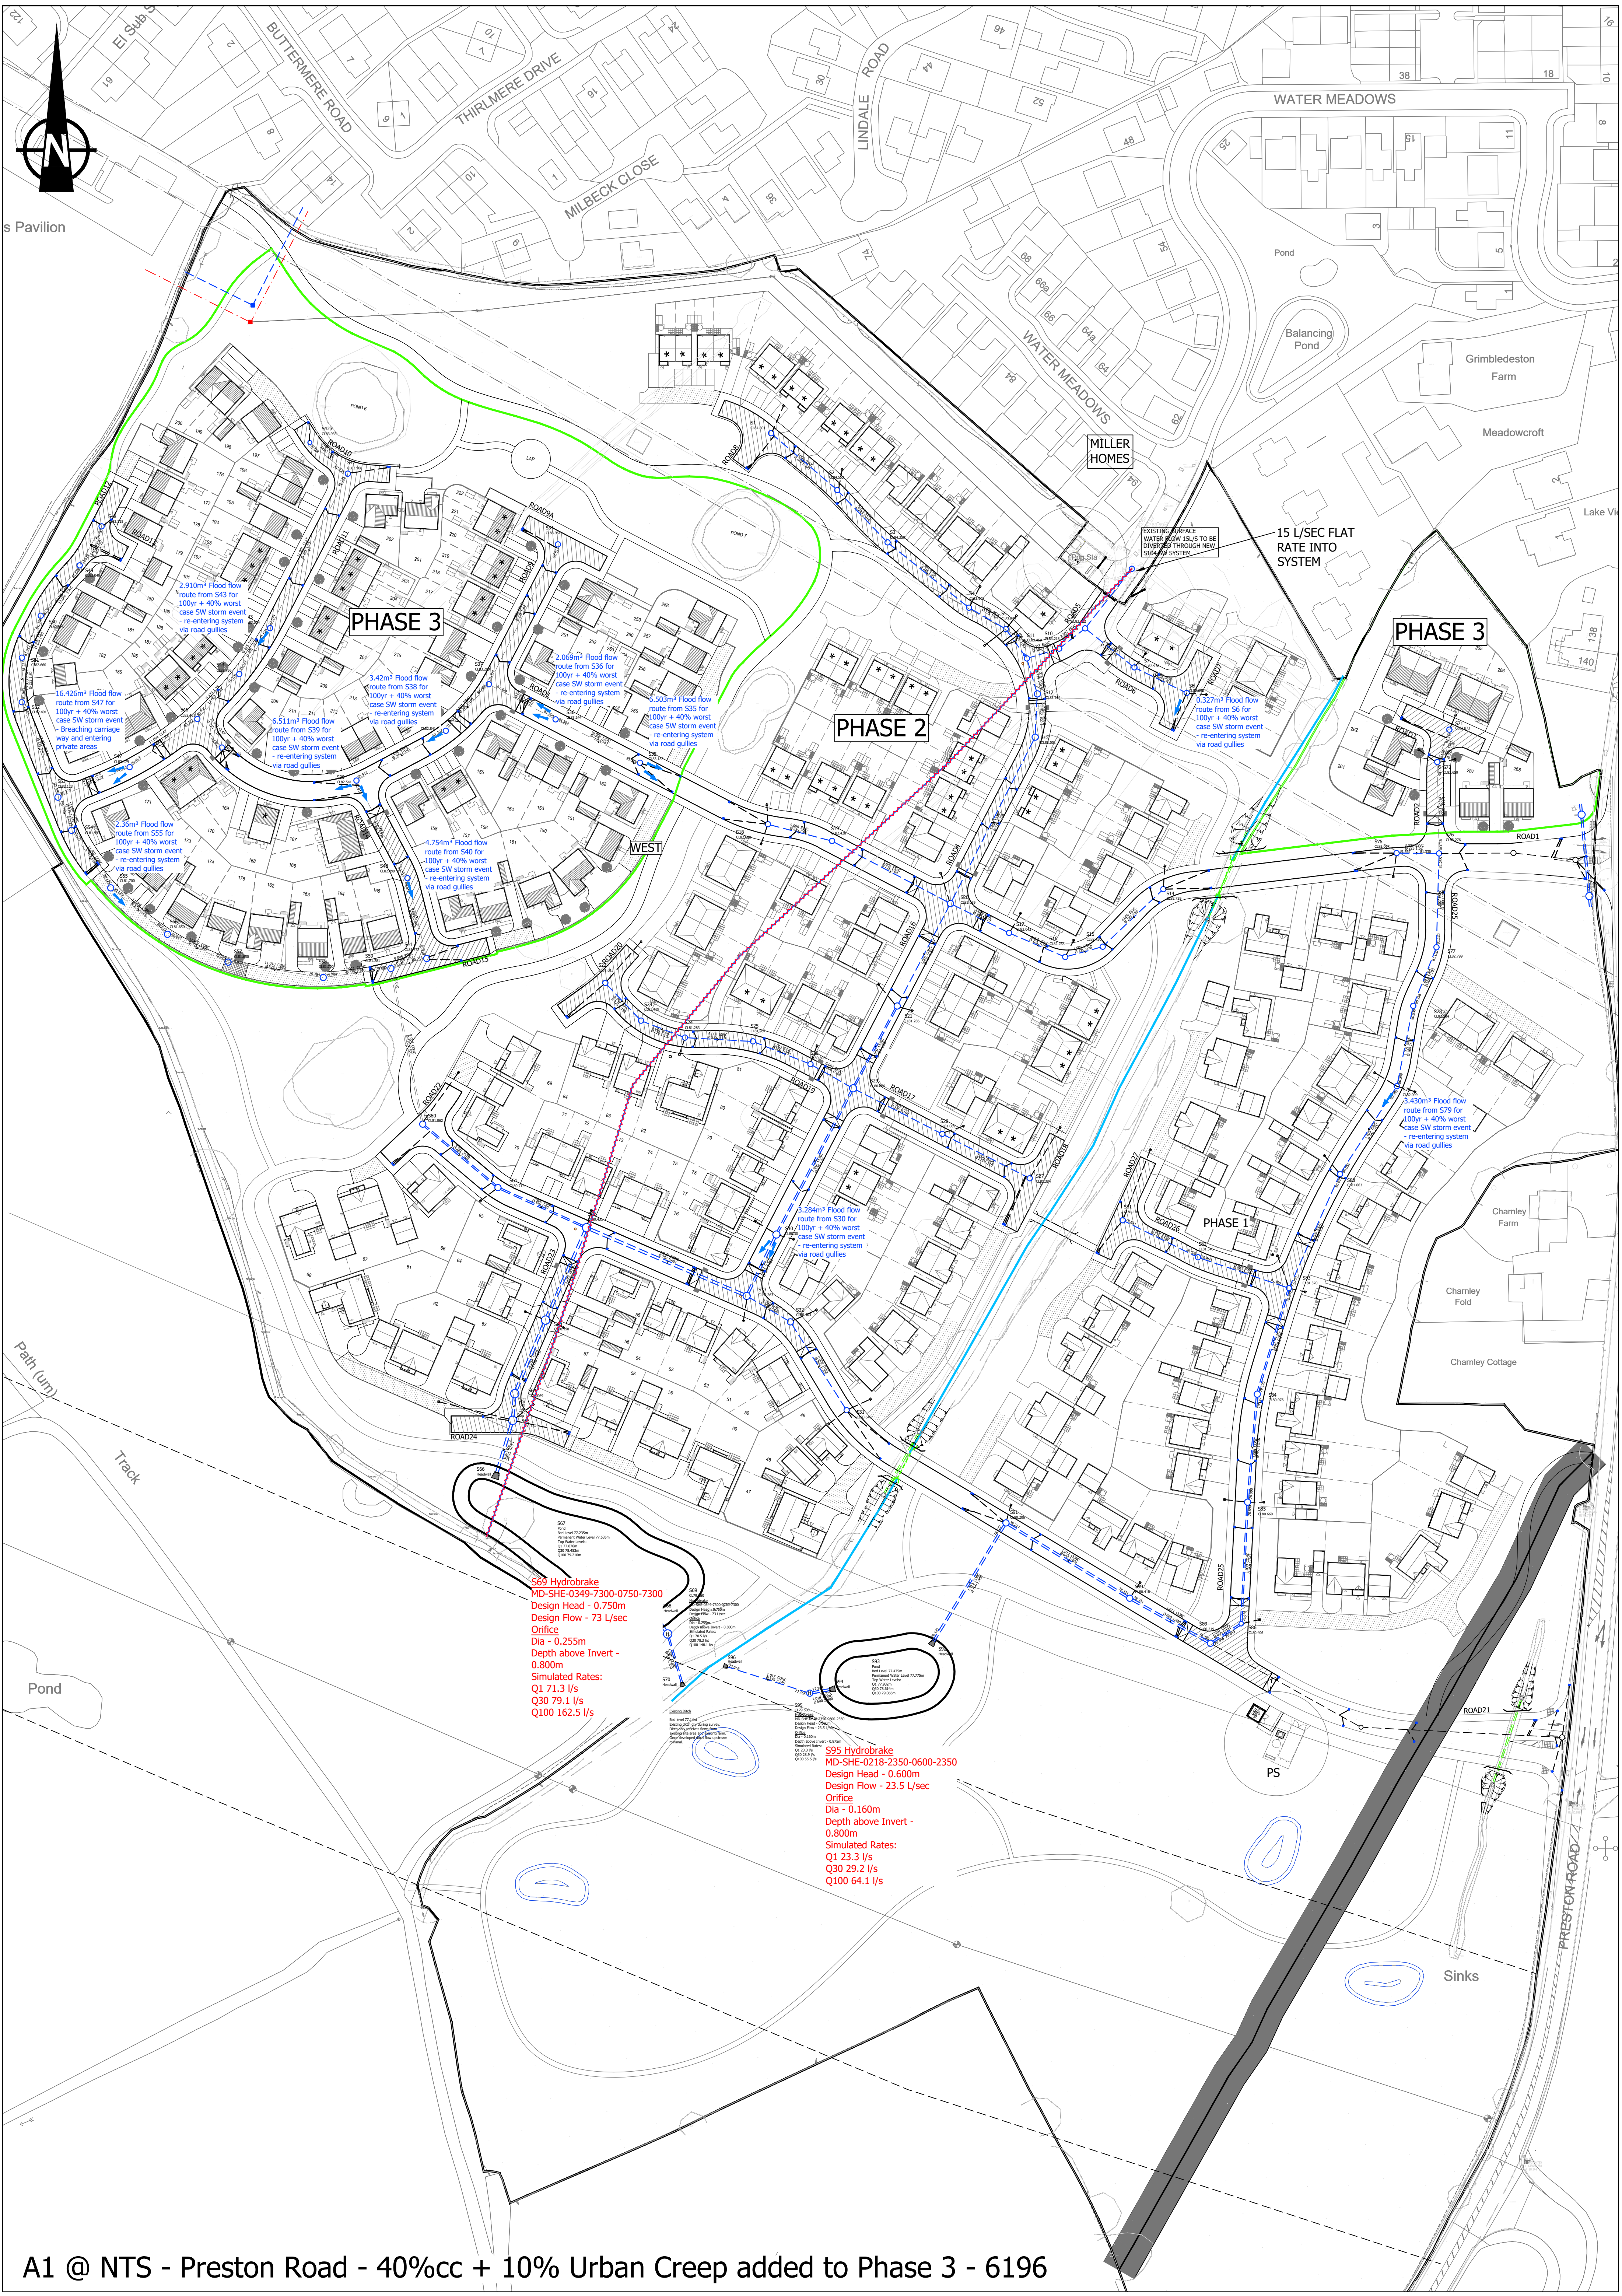

A1 @ NTS - Preston Road - 40%cc + 10% Urban Creep added to Phase 3 - 6196