


Materials:
 Roof - natural blue slate
 Walls - white painted render / red painted quoins, window and door surrounds
 Windows - white painted timber
 Door - red painted timber

PD Construction Consultants
 7 Beech Street, Clitheroe, Lancs
 BB7 2LL
 tel: 07976 771297
 email: pdcc@hotmail.co.uk

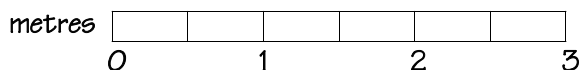

Client: Boutique Homes Ltd		
Project: Proposed Alterations 34 York Street Clitheroe		
Dwg title: Existing Front Elevation		
Scale @ A4: 1:50	Date: 13.01.24	Drawn by: PD
Drawing no. 1544 - 05		Rev. -