
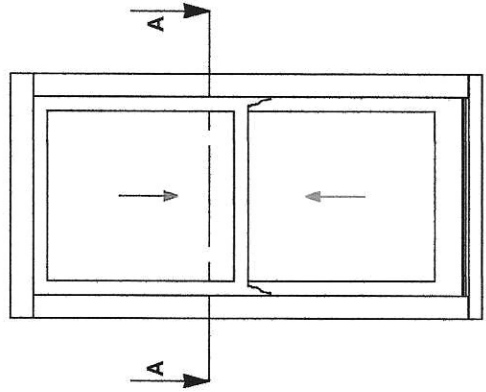


THE DRAWING AND SPECIFICATIONS ARE THE PROPERTY OF THE PERFORMANCE WINDOW COMPANY. NO PART OF THIS DRAWING OR SPECIFICATION MAY BE REPRODUCED OR TRANSMITTED IN ANY FORM OR BY ANY MEANS, ELECTRONIC OR MECHANICAL, WITHOUT WRITTEN PERMISSION.

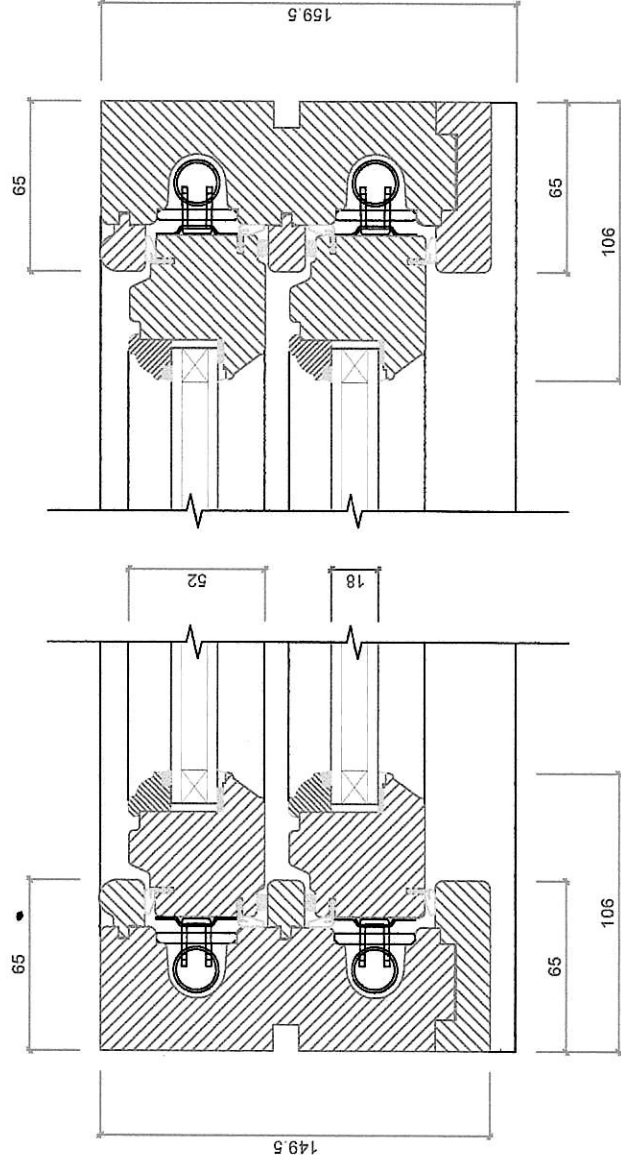

 TIMBER WINDOWS EST 2004	TOLERANCES DIMENSIONS OTHERWISE SPECIFIED		PRODUCT RANGE: 149mm SLIM HIDDEN SPRING SASH (Oval)	
	ALL DIMENSIONS IN MM ALL LINEAR DIMENSIONS TO 4 ALL ANGLE DIMENSIONS TO 0.5 BREAK ALL SHARP EDGES 0.5		TITLE HORIZONTAL SECTION DETAIL - JAMBS	
			REV B	
			DRAWN BY: LH DATE DRAWN: 01/08/2018 SCALE: 1:2, 1:15	
	DO NOT SCALE DRAWING		DW AS	

ALL MEASUREMENTS ARE FINISHED DIMENSIONS IN MM.