




THIS DRAWING AND SPECIFICATIONS ARE THE PROPERTY OF THE PERFORMANCE WINDOW GROUP. THEY ARE ISSUED IN STRICT CONFIDENCE AND SHALL NOT BE REPRODUCED, COPIED OR USED AS THE BASIS FOR MANUFACTURING WITHOUT WRITTEN PERMISSION.

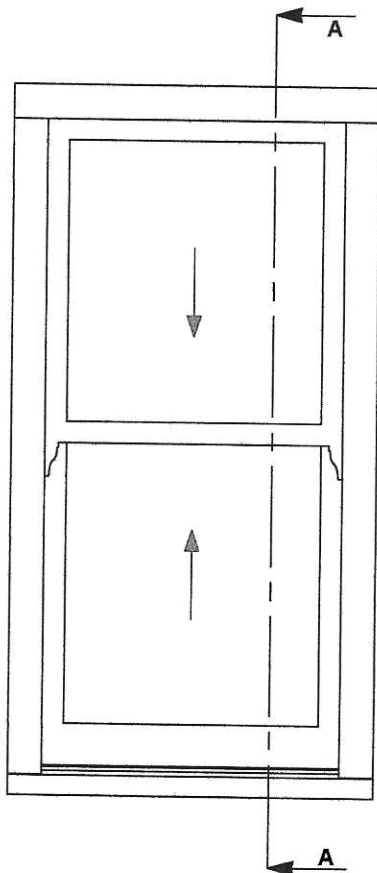

TYPICAL SASH LAYOUT

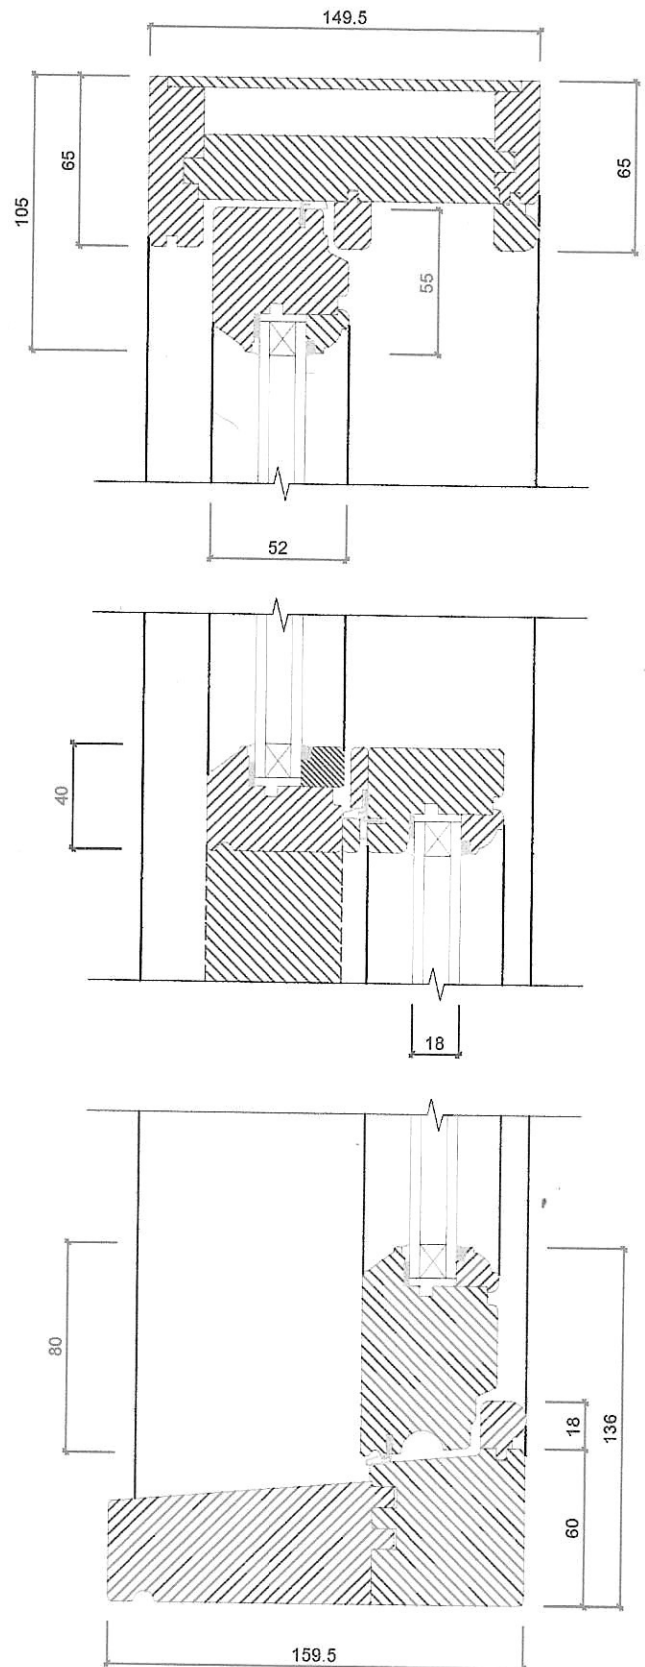

SASH CROSS SECTION 'A-A'

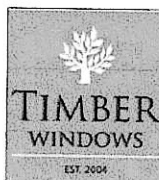

TOLERANCES
UNLESS OTHERWISE SPECIFIED
ALL DIMENSIONS IN MM
ALL LINEAR DIMENSIONS ± 0.4
ALL ANGLE DIMENSIONS $\pm 0.5^\circ$
BREAK ALL SHARP EDGES 0.5

PRODUCT RANGE:
149mm SLIM HIDDEN SPRING (Ovolo)
TITLE
VERTICAL SECTION DETAIL
- TOP, MIDDLE AND BOTTOM RAILS
REV B
DRAWN BY: LH DATE DRAWN: 01/08/2018 SCALE: 1:2, 1:10