




1. Slim Sash Window (Living Room)

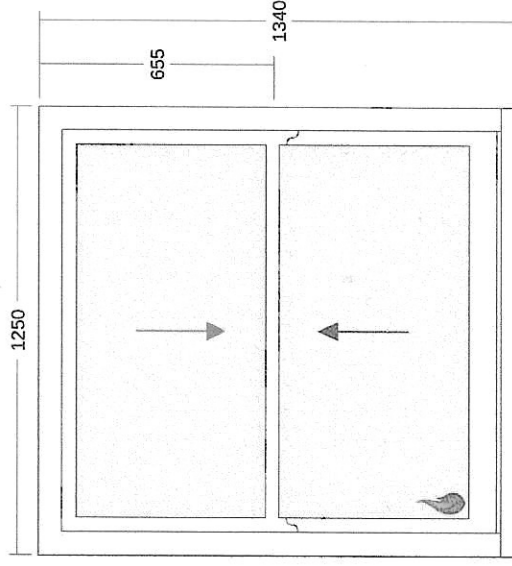


2. Slim Sash Window (Front Bedroom)

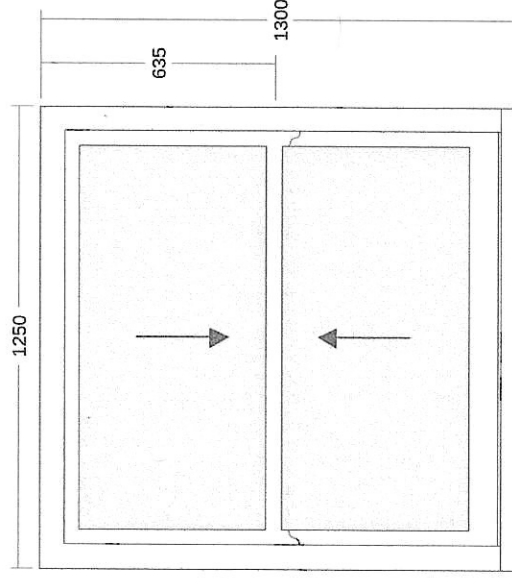


3. Slim Sash Window (Back Bedroom)

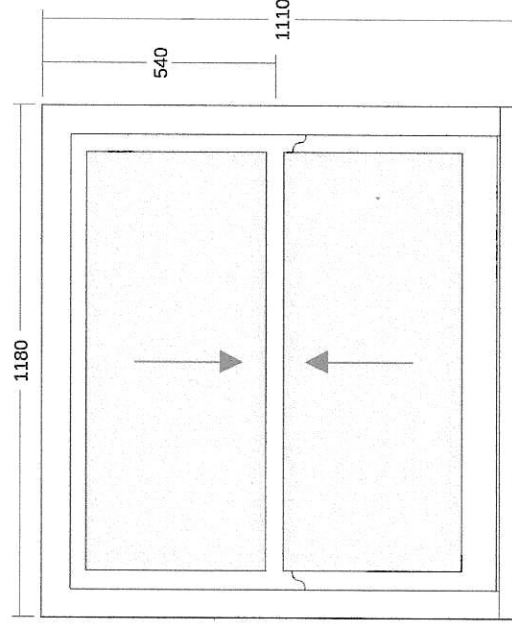


4. Slim Sash Window (Shower Room)

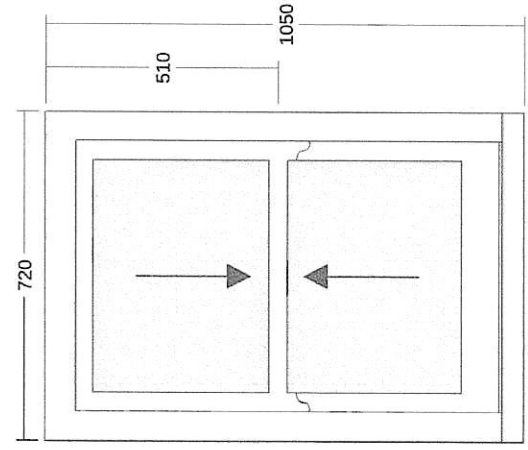

5. Flush Casement Window (Small Kitchen Window)

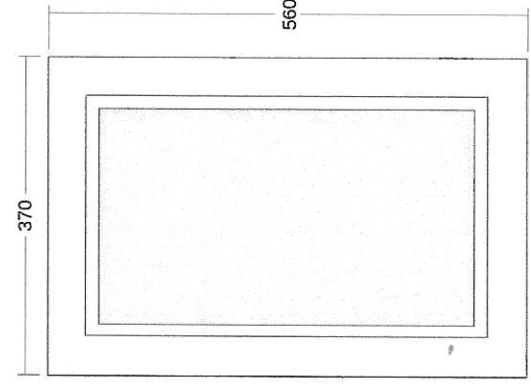

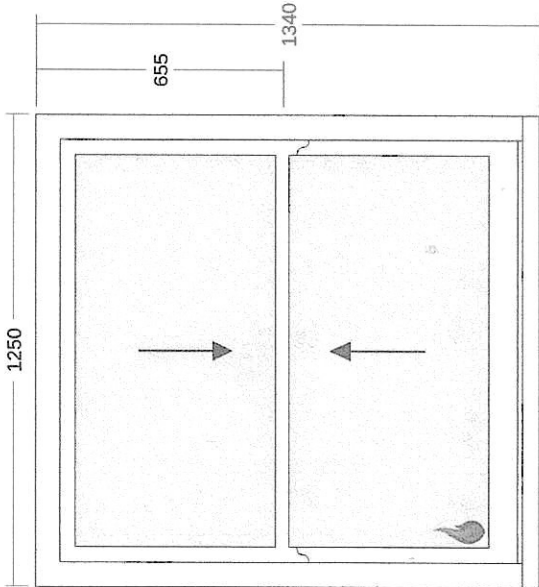

Drawing Notes: Viewed from outside.

IRONMONGERY OPTIONS



Oil Rubbed Bronze Hook
Fastener & Lift

COLOUR CHOICES



Colour
White
(RAL 9003)

GLASS & FRAME CHOICES




Standard Horned Sash

SIZE SPECIFICATIONS

Box Depth	Slim - 149mm
Frame Head Size	65mm
Frame Width	65mm
Height	1340mm
Width	1250mm

TECHNICAL SPECIFICATIONS

Add Ons Required	No
Cill	Standard
Cill Horns	No
Cill Species	Engineered Meranti
D Handles	None
Egress Compliance	Fire Escape Compliant
Equal Glass Heights	Yes
Feature Mould	Ovolo
Finishing Assembly	None
Glass Pattern	Clear
Glass Type	4mm Toughened
Glazing Features	None
Hanging Method	Hidden Spring
Limit Stop	No
Sash Horn Style	Standard
Sash Horns	Top Sash
Sash Style	Single
Slider Style	Both
Swept Heads to Bottom Sash	No
Swept Heads to Top Sash	No
Trickle Vent Quantity	1
Trickle Vent Size	EA 4300
Window Board Required	No

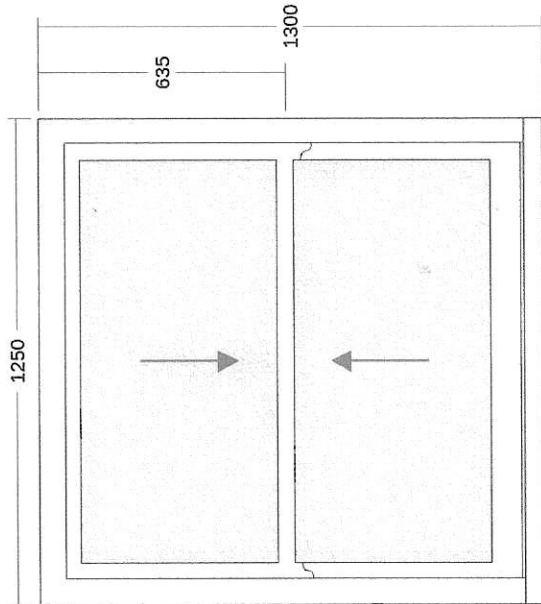

Drawing Notes: Viewed from outside.

IRONMONGERY OPTIONS



Oil Rubbed Bronze Hook
Fastener & Lift

COLOUR CHOICES



Colour
White
(RAL 9003)

GLASS & FRAME CHOICES




Standard Horned Sash

SIZE SPECIFICATIONS

Box Depth	Slim - 149mm
Frame Head Size	65mm
Frame Width	65mm
Height	1300mm
Width	1250mm

TECHNICAL SPECIFICATIONS

Add Ons Required	No
Cill	Standard
Cill Horns	No
Cill Species	Engineered Meranti
D Handles	None
Egress Compliance	Not Fire Escape Compliant
Equal Glass Heights	Yes
Feature Mould	Ovolo
Finishing Assembly	None
Glass Pattern	Clear
Glass Type	4mm Toughened
Glazing Features	None
Hanging Method	Hidden Spring
Limit Stop	No
Sash Horn Style	Standard
Sash Horns	Top Sash
Sash Style	Single
Slider Style	Both
Swept Heads to Bottom Sash	No
Swept Heads to Top Sash	No
Trickle Vent Quantity	1
Trickle Vent Size	EA 4300
Window Board Required	No

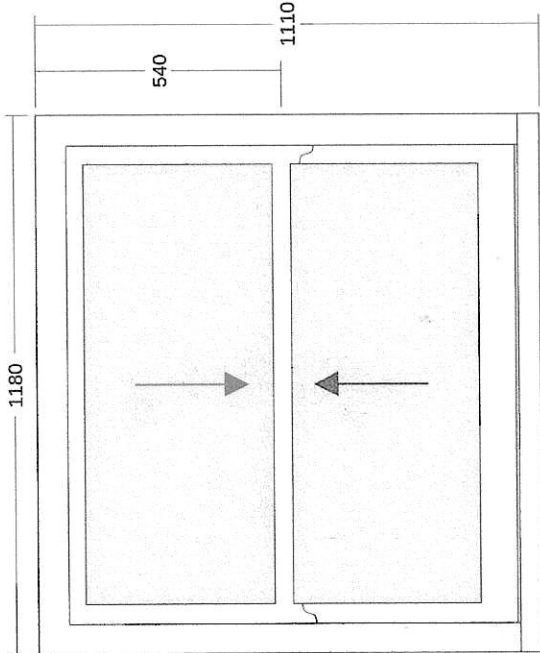

Drawing Notes: Viewed from outside.

IRONMONGERY OPTIONS

Oil Rubbed Bronze Hook
Fastener & Lift



COLOUR CHOICES

Colour
White
(RAL 9003)



GLASS & FRAME CHOICES



Standard Horned Sash

SIZE SPECIFICATIONS

Box Depth	Slim - 149mm
Frame Head Size	65mm
Frame Width	65mm
Height	1110mm
Width	1180mm


TECHNICAL SPECIFICATIONS

Add Ons Required	No
Cill	Standard
Cill Horns	No
Cill Species	Engineered Meranti
D Handles	None
Egress Compliance	Not-Fire Escape Compliant
Equal Glass Heights	Yes
Feature Mould	Ovolo
Finishing Assembly	None
Glass Pattern	Clear
Glass Type	4mm Toughened
Glazing Features	None
Hanging Method	Hidden Spring
Limit Stop	No
Sash Horn Style	Standard
Sash Horns	Top Sash
Sash Style	Single
Slider Style	Both
Swept Heads to Bottom Sash	No
Swept Heads to Top Sash	No
Trickle Vent Quantity	1
Trickle Vent Size	EA 4300
Window Board Required	No



SLIM SASH WINDOW
ENGINEERED MERANTI

QUOTE REF: 2412/1 V1
ITEM REFERENCE: Shower Room

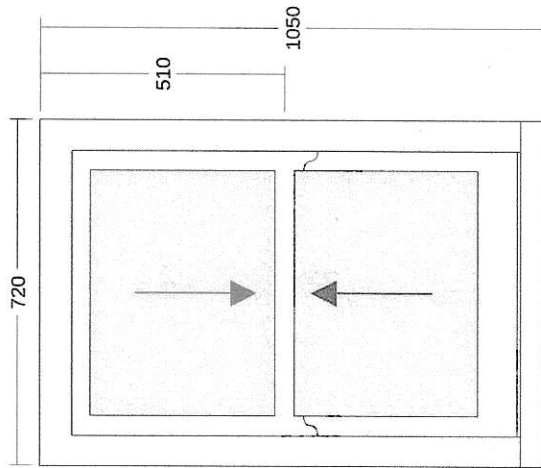

SIZE SPECIFICATIONS

Box Depth	Slim - 149mm
Frame Head Size	65mm
Frame Width	65mm
Height	1050mm
Width	720mm

TECHNICAL SPECIFICATIONS

Add Ons Required	No
Cill	Standard
Cill Horns	No
Cill Species	Engineered Meranti
D Handles	None
Egress Compliance	Not Fire Escape Compliant
Equal Glass Heights	Yes
Feature Mould	Ovolo
Finishing Assembly	None
Glass Type	4mm Toughened
Glazing Features	None
Hanging Method	Hidden Spring
Limit Stop	No
Sash Horn Style	Standard
Sash Horns	Top Sash
Sash Style	Single
Slider Style	Both
Swept Heads to Bottom Sash	No
Swept Heads to Top Sash	No
Top Glass Pattern	glasspattern
Trickle Vent Quantity	1
Trickle Vent Size	EA 3000
Window Board Required	No

Drawing Notes: Viewed from outside.

IRONMONGERY OPTIONS



Oil Rubbed Bronze Hook
Fastener & Lift

COLOUR CHOICES



Colour
White
(RAL 9003)


GLASS & FRAME CHOICES



Bottom Glass Pattern
Canterbury
(Obscure Glass)



Standard Horned Sash

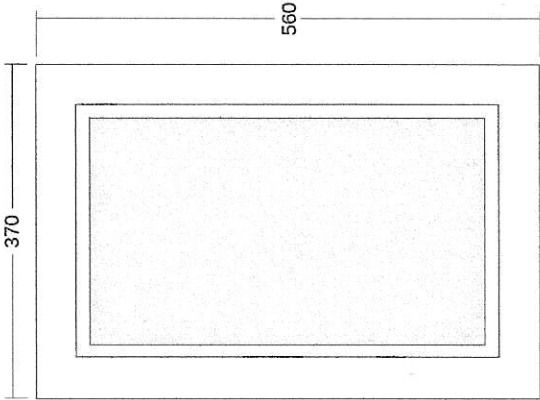

Drawing Notes: Viewed from outside. Point of arrow denotes hinge position.

COLOUR CHOICES



Colour
White
(RAL 9003)

SIZE SPECIFICATIONS	
Frame Head Size	60mm
Height	560mm
Width	370mm

TECHNICAL SPECIFICATIONS	
Add Ons Required	No
Cill	None
Feature Mould	None
Glass Pattern	Ovolo
Glass Type	Clear
Glazing Features	4mm Annealed
Head Drip	None
Style Option	None
Style Option	Glazed to Frame (externally beaded)
Trickle Vents Required	Glazed to Frame (externally beaded)
Window Board Required	No
	No