



THIS DRAWING TOGETHER WITH THE DESIGN IS  
 COPYRIGHT OF THE ARCHITECT.  
 FIGURED DIMENSIONS SHOULD BE FOLLOWED  
 AND SCALED DIMENSIONS SHOULD BE CHECKED  
 WITH THE ARCHITECT.  
 ANY DISCREPANCY MUST BE REPORTED TO THE  
 ARCHITECT IMMEDIATELY AND PRIOR TO  
 PROCEEDING.

REVISIONS  
 Rev A: 23.11.21: Drive edge and widths added.  
 Rev B: 30.11.21: Agreed highway amendments  
 added.  
 Rev C: 20.09.23: updated detail  
 Rev D: 04.12.23: updated detail for planning

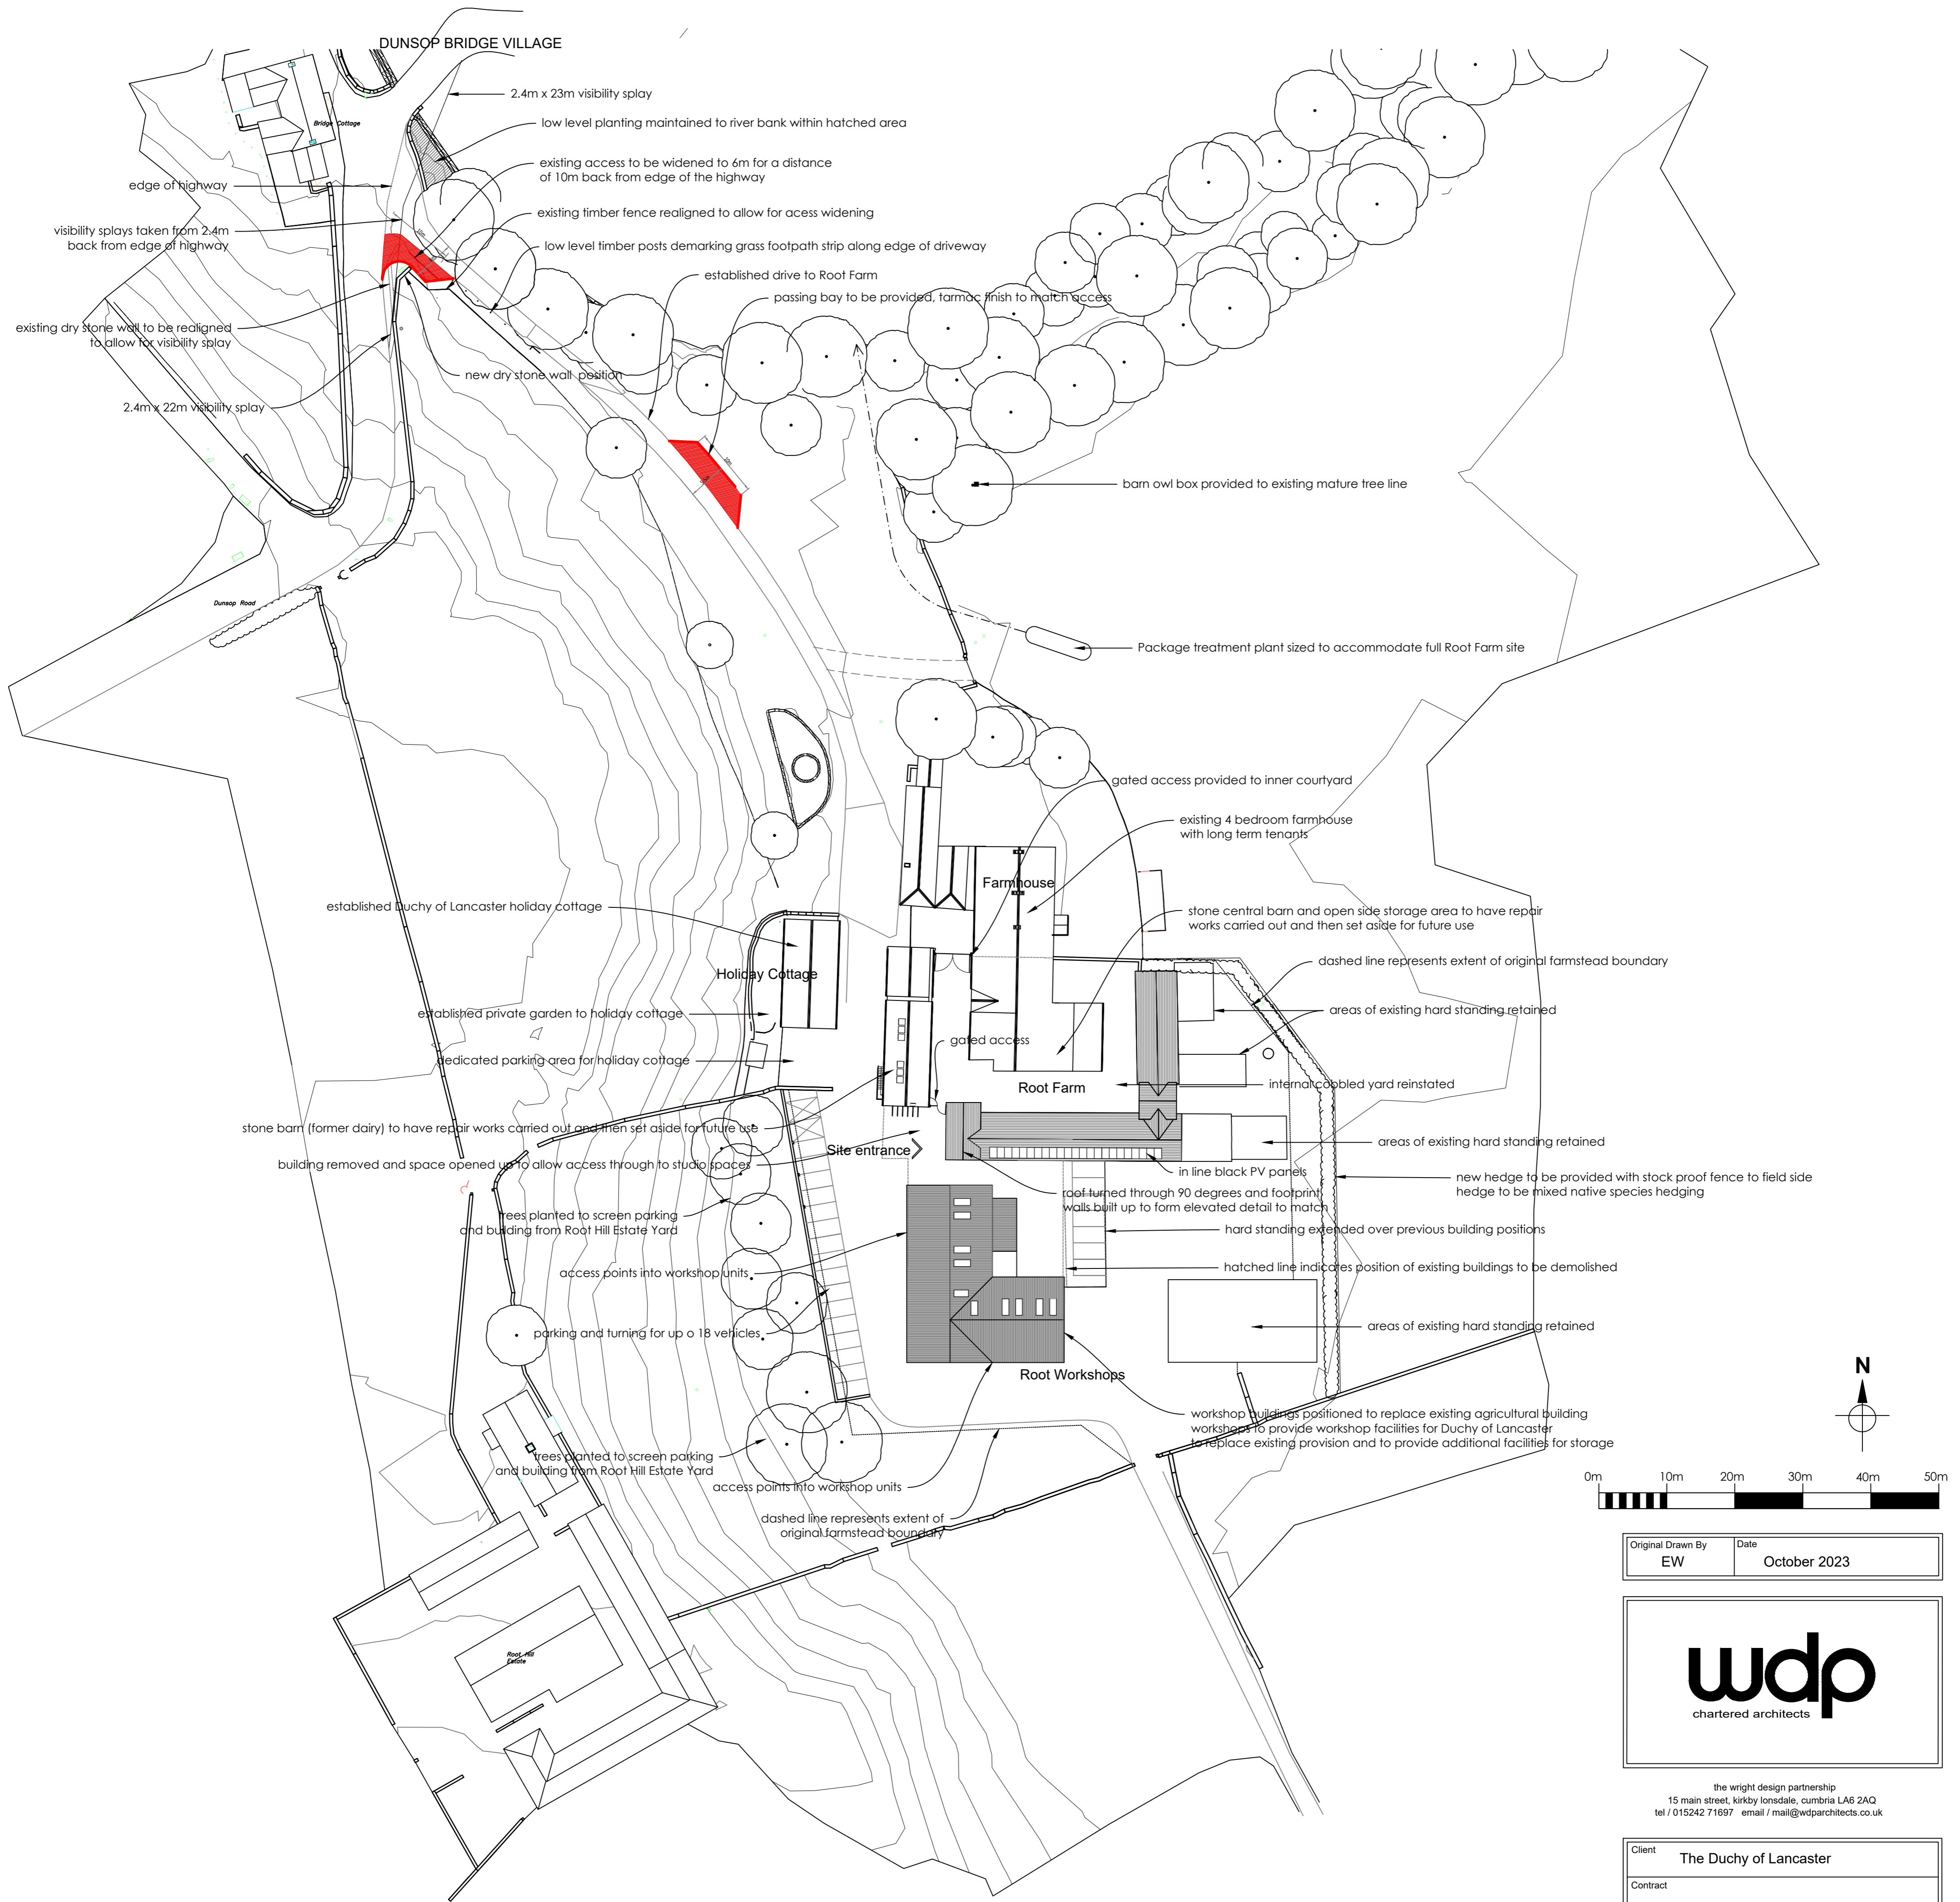

**PROPOSED SITE LAYOUT**

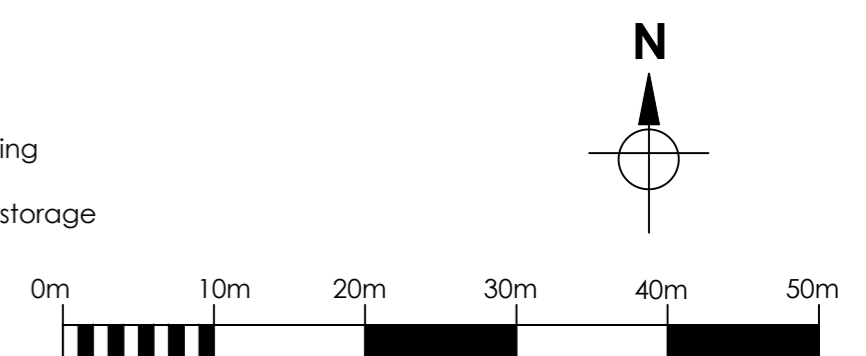

Original Drawn By EW	Date October 2023
-------------------------	----------------------



the wright design partnership  
 15 main street, kirky lonsdale, cumbria LA6 2AQ  
 tel / 015242 71697 email / mail@wdparchitects.co.uk

Client	The Duchy of Lancaster		
Contract	Root Farm Dunsop Bridge		
Drawing title	PROPOSED SITE LAYOUT & BLOCK PLAN		
Scale	1:500	Job No.	KL2887
		Dwg No.	04
			D