


Legend:

— Solid Cyan line represents the boundary of Extents of works at 'Contractors Village'

Notes:

Waste container quantity, size and location shown indicatively.

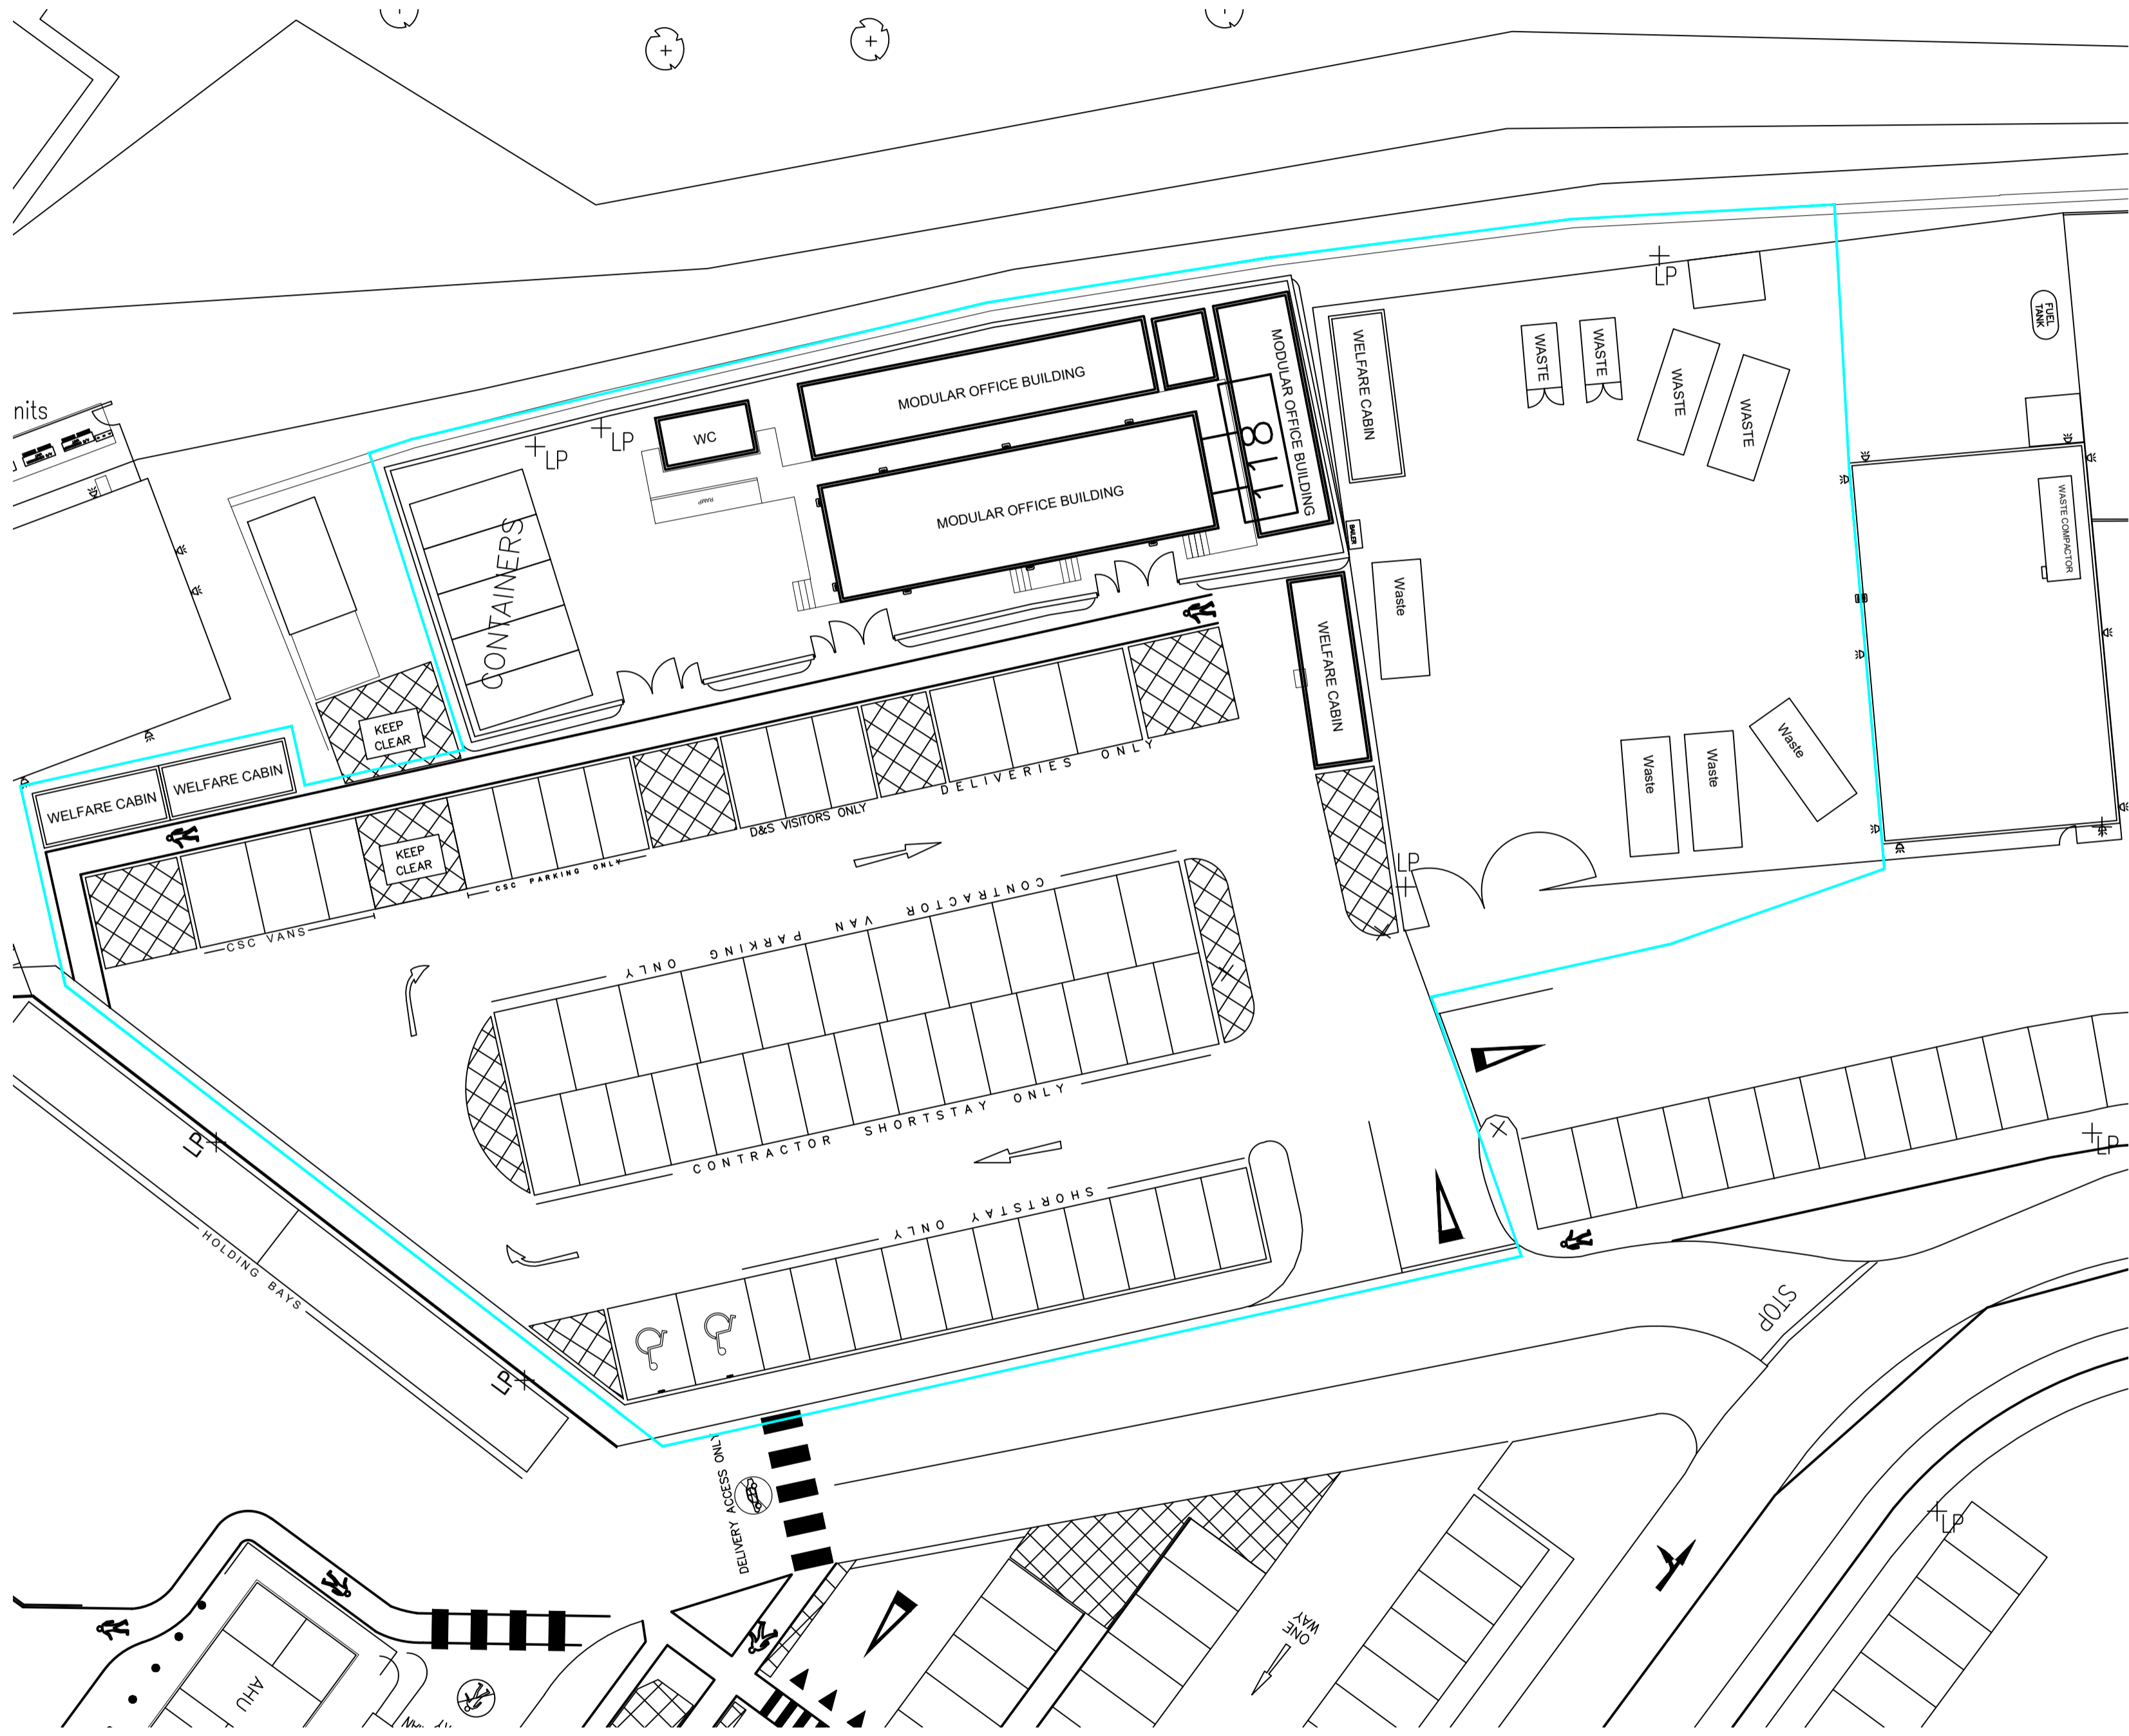

03	DS	JP	Planning Issue	23/01/2024
02	DS	JP	general update	07/11/2023
01	DS	JP	First Issue	25/10/2023
no.	by	chk.	revision	date



project Contractors Village

by DS date 28-09-2023 scale A1

title EXISTING SITE PLAN  
EXISTING GA

status job no / org. no 7235 L(1)-02 revision 03