
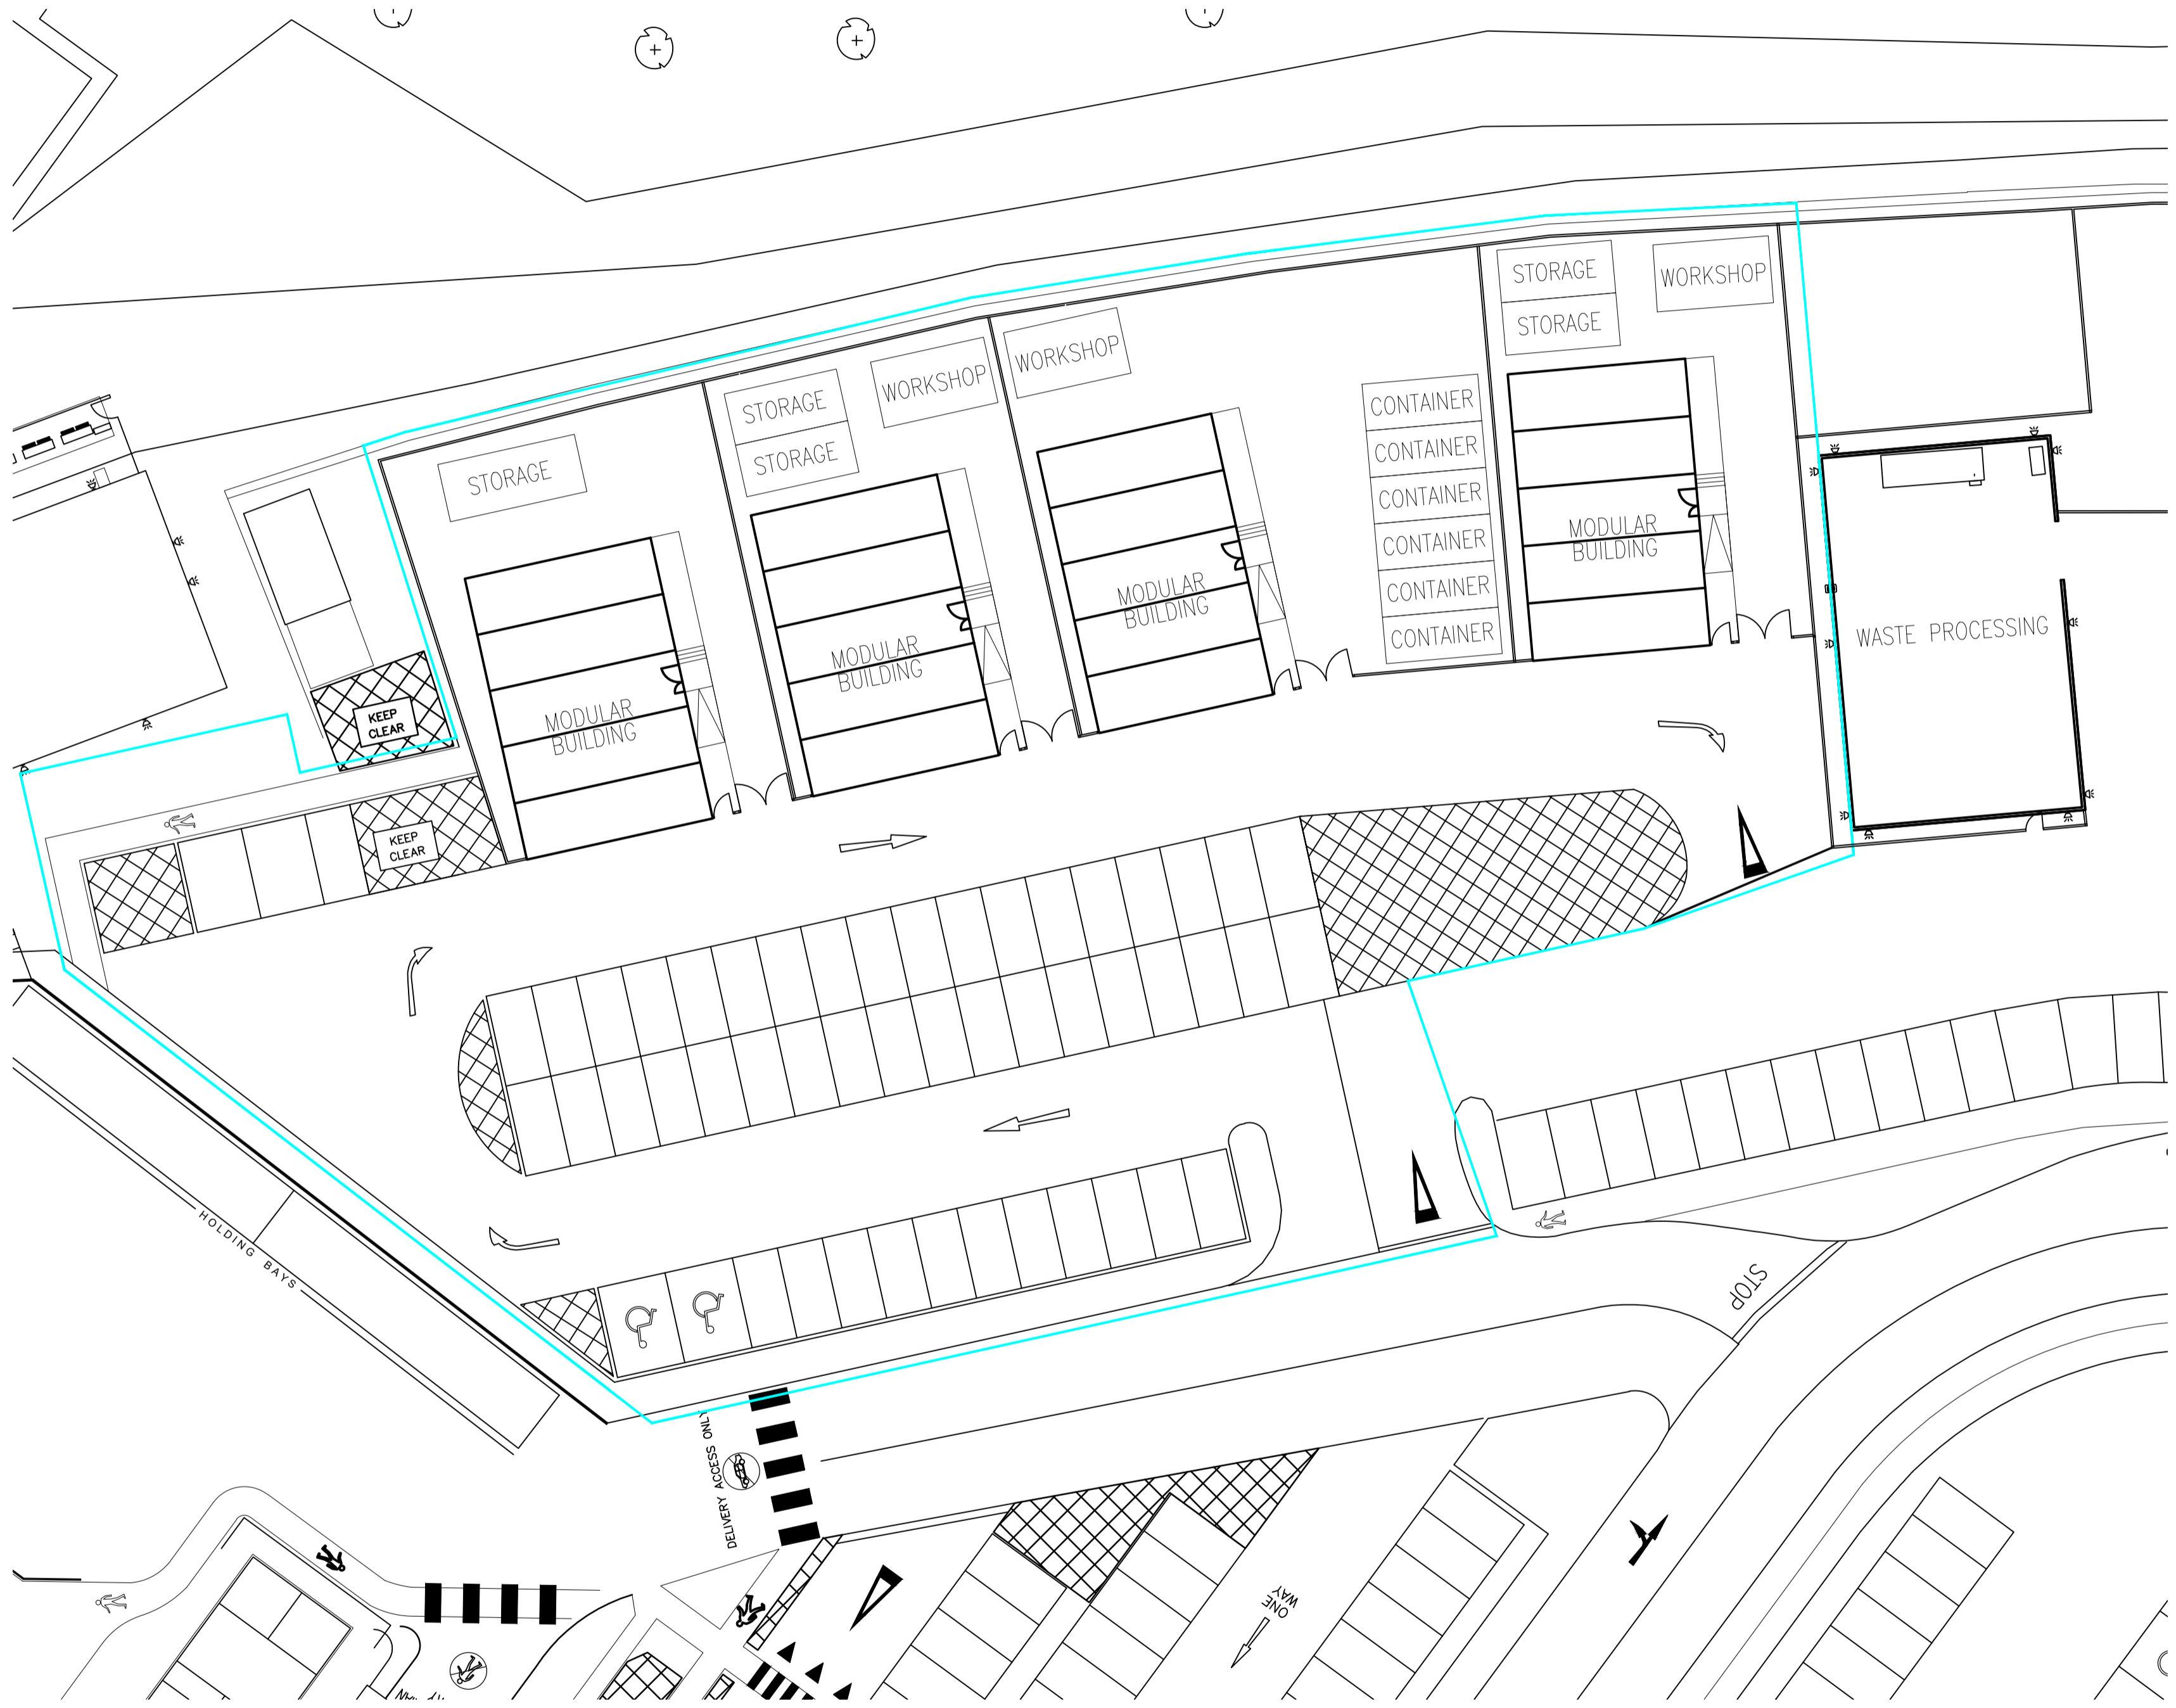


Legend:

 Solid Cyan line represents the boundary of Extents of works at 'Contractors Village'

Notes:

Waste container quantity, size and location shown indicatively.



05	ds	jp	Planning submission issue update	23 / 01 / 2024
04	ds	jp	General update	07 / 11 / 2023
03	ds	jp	General update	27 / 10 / 2023
02	ds	jp	Annotation added	25 / 10 / 2023
01	ds	jp	first issue	13 / 10 / 2023
no.	by	chk.	revision	date



client: **Contractors Village**

by: **clk.** date: **28-09-2023** scale: **A1** sheet size: **A1**

title: **PROPOSED SITE LAYOUT
PROPOSED GA**

status: **P** job no. / org. no: **7235 L(1)-04** revision: **05**