


NOTES:
 1: The Contractor, Sub Contractor or specialist supplier are responsible for confirming site dimensions prior to fabrication 2: Any dimensional discrepancies are to be reported to the Architect immediately

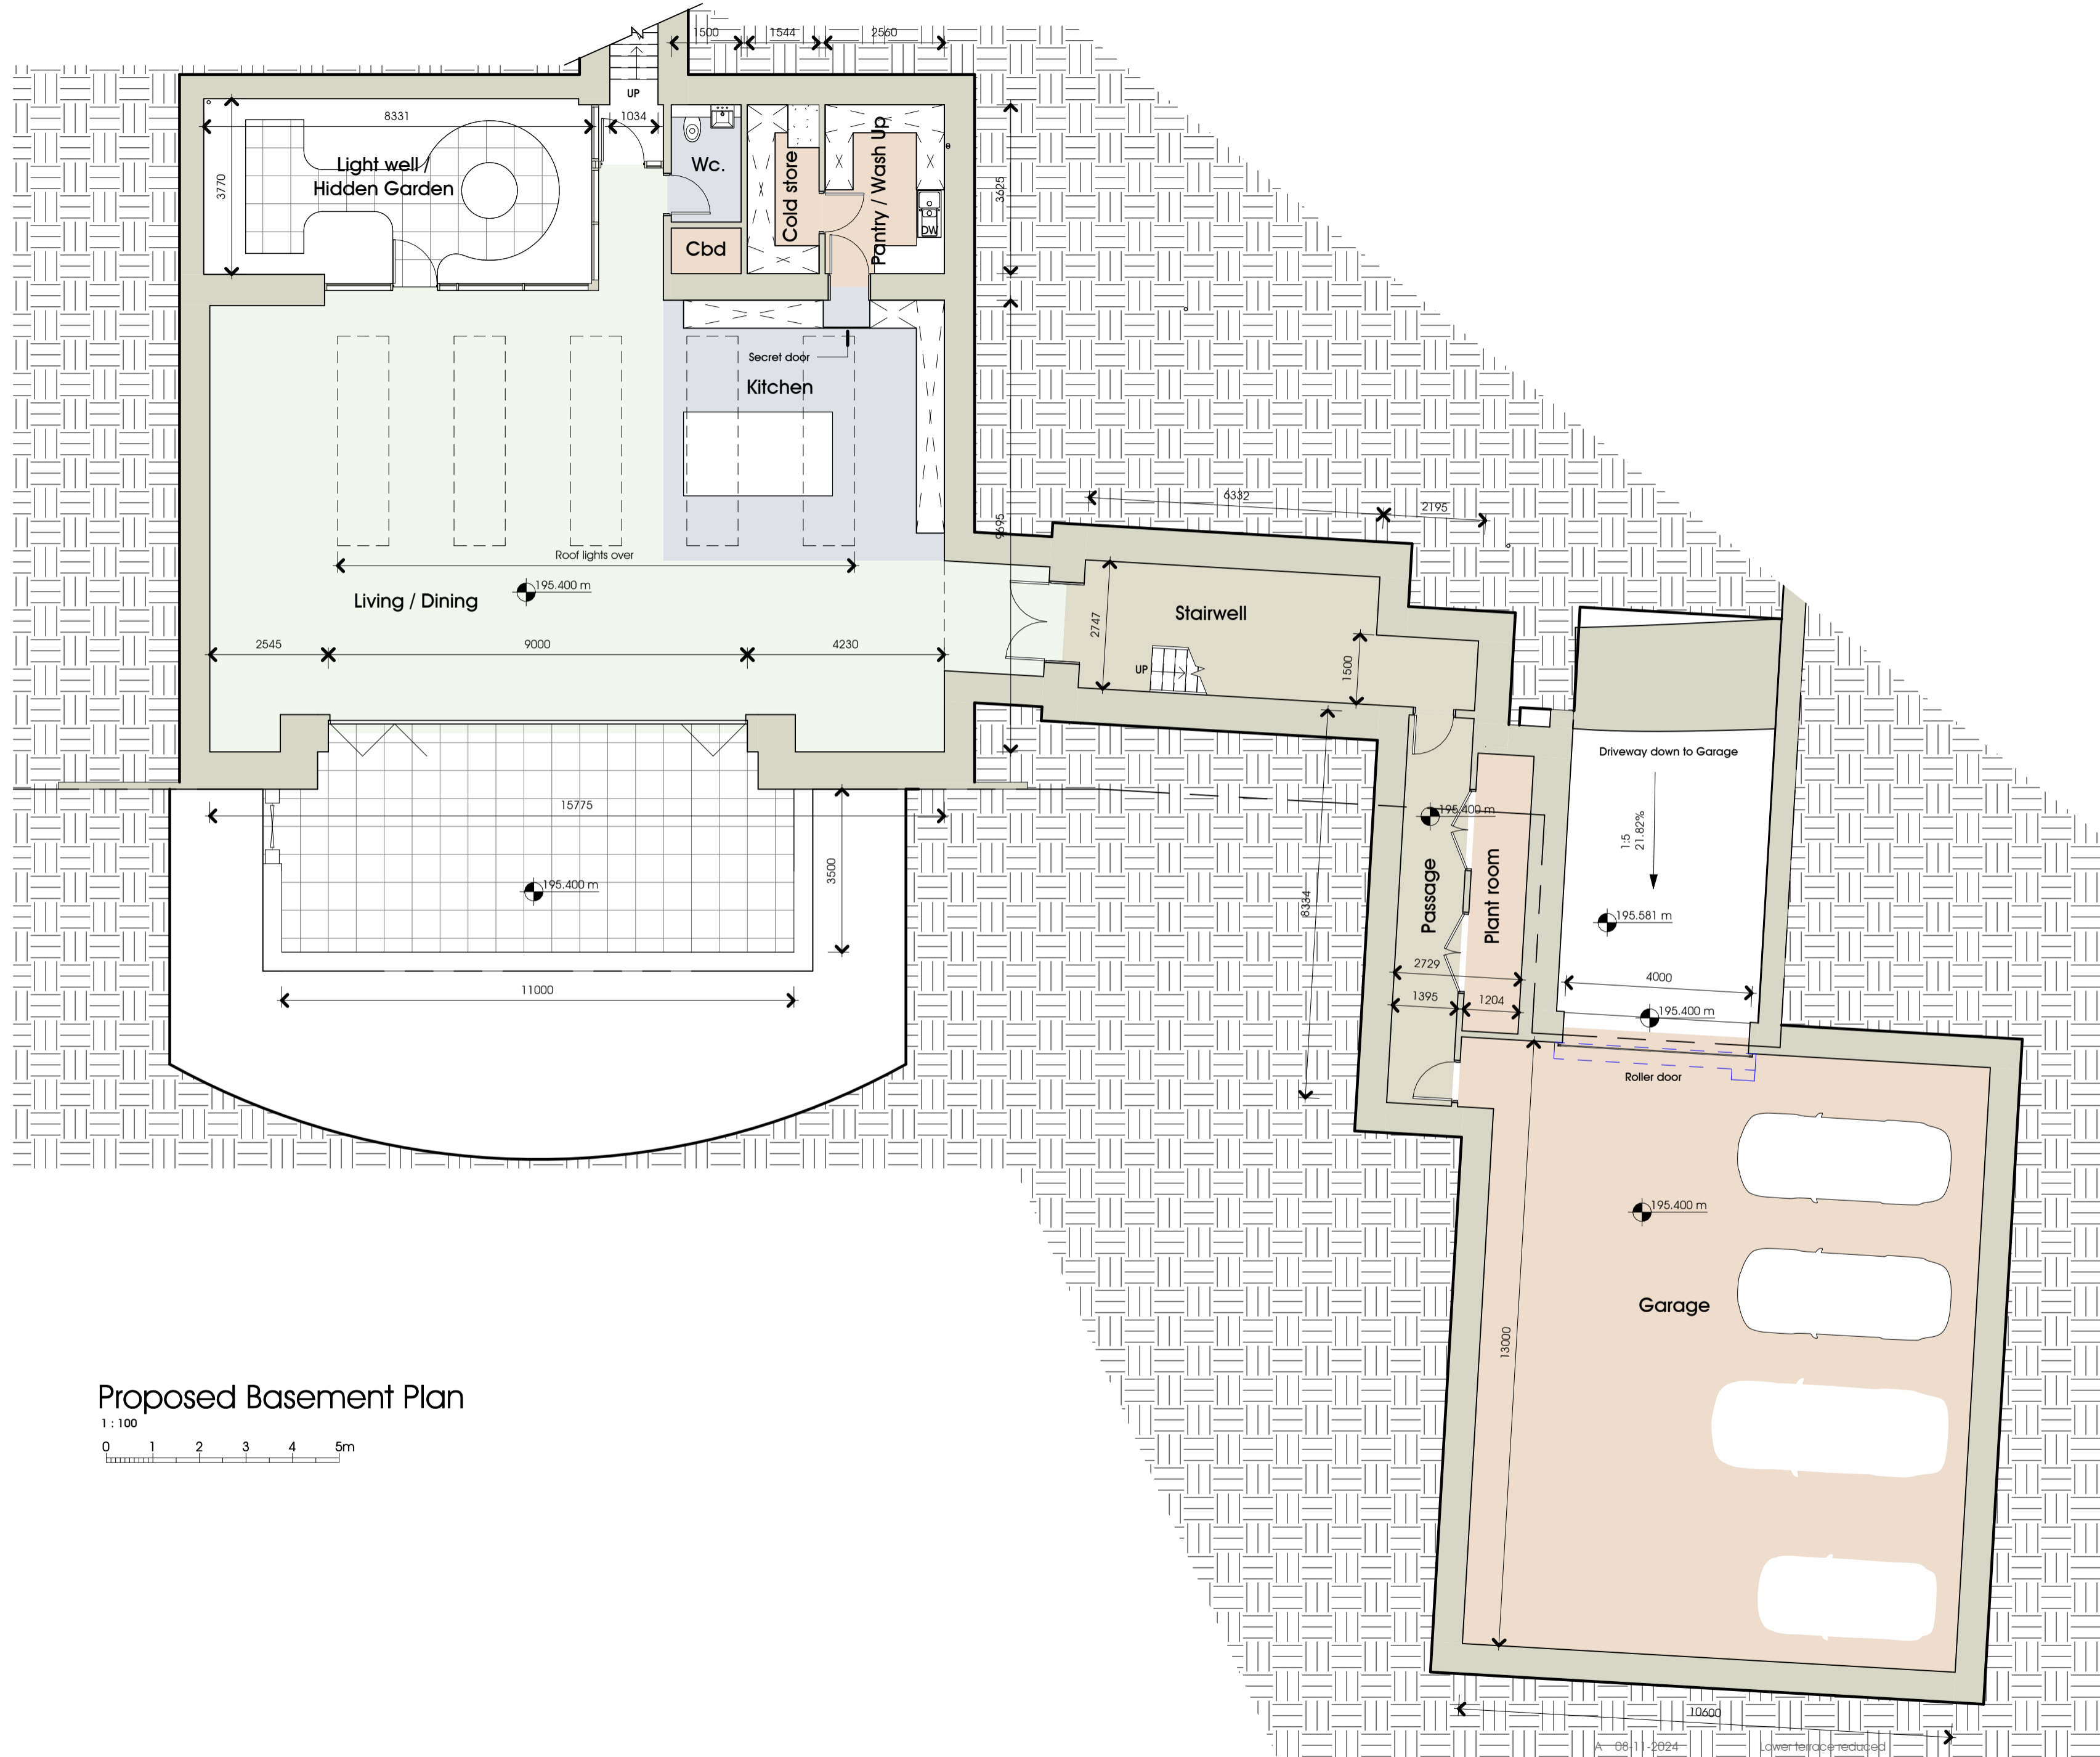

Proposed Basement Plan
 1 : 100
 0 1 2 3 4 5m

Cuckoo Hall
 Higher Road,
 Longridge, PR3 2YX
 Mr & Mrs McLaughlin

Planning Application
 Proposed Basement Plan
 DATE January 2024

JOB NO 3375
 DRAWING NO PL-003
 REVISION A
 SCALE 1 : 100 @ A2

