
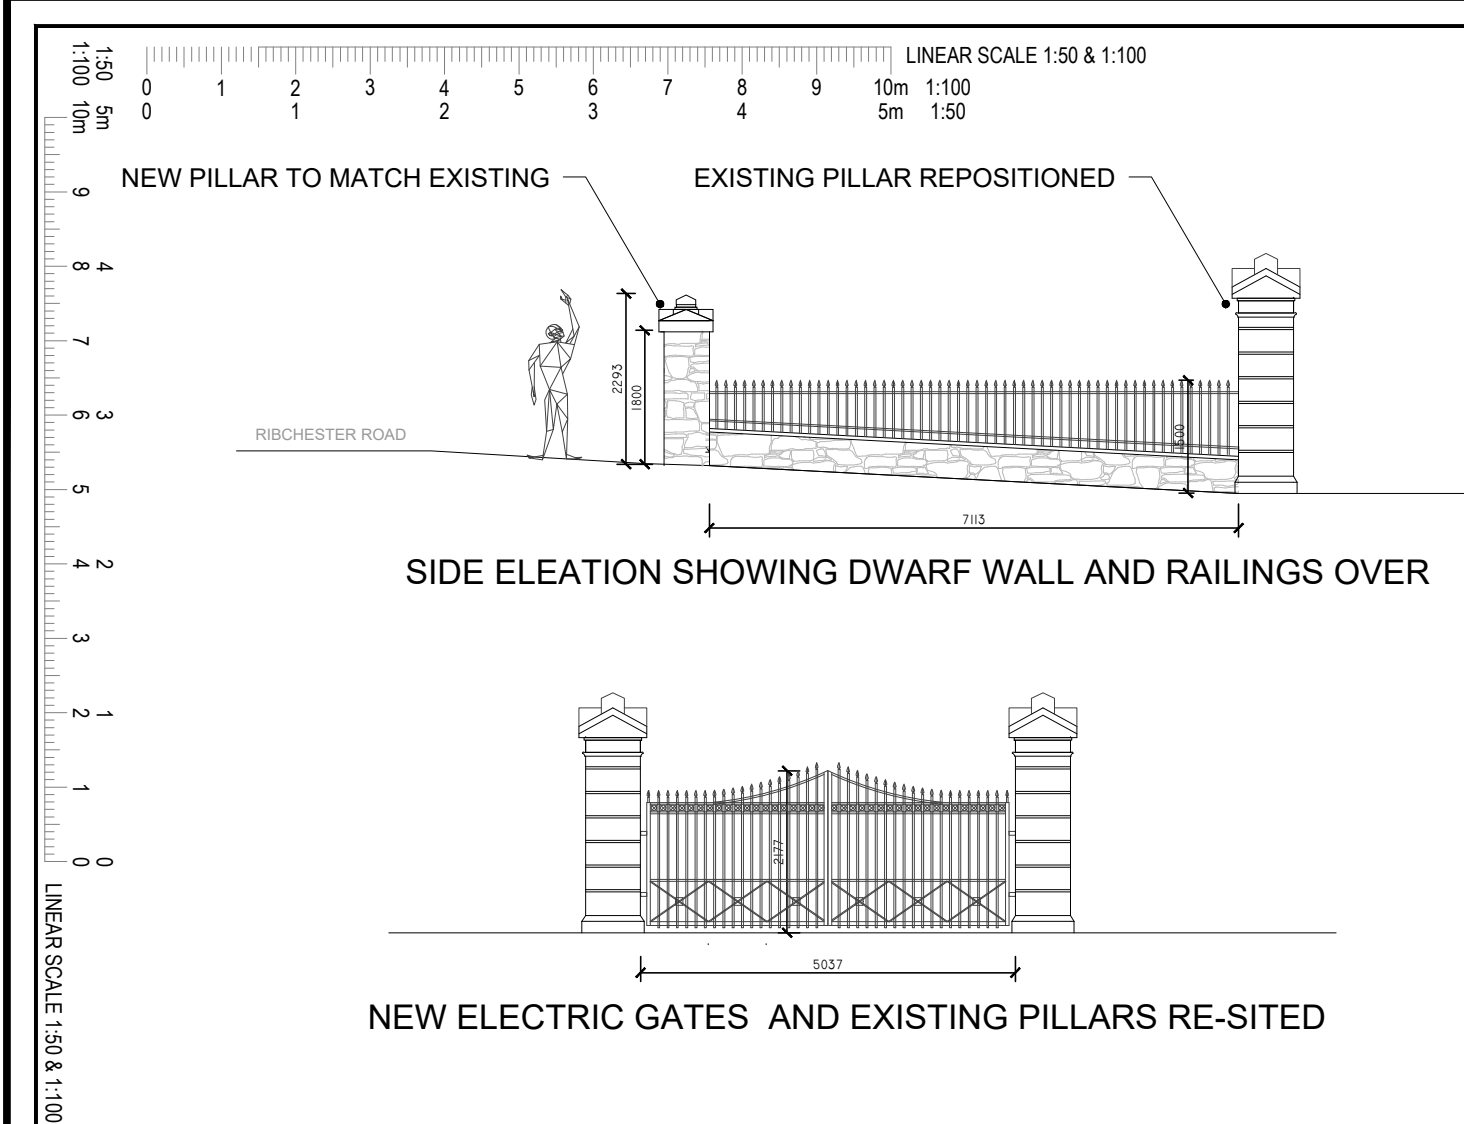


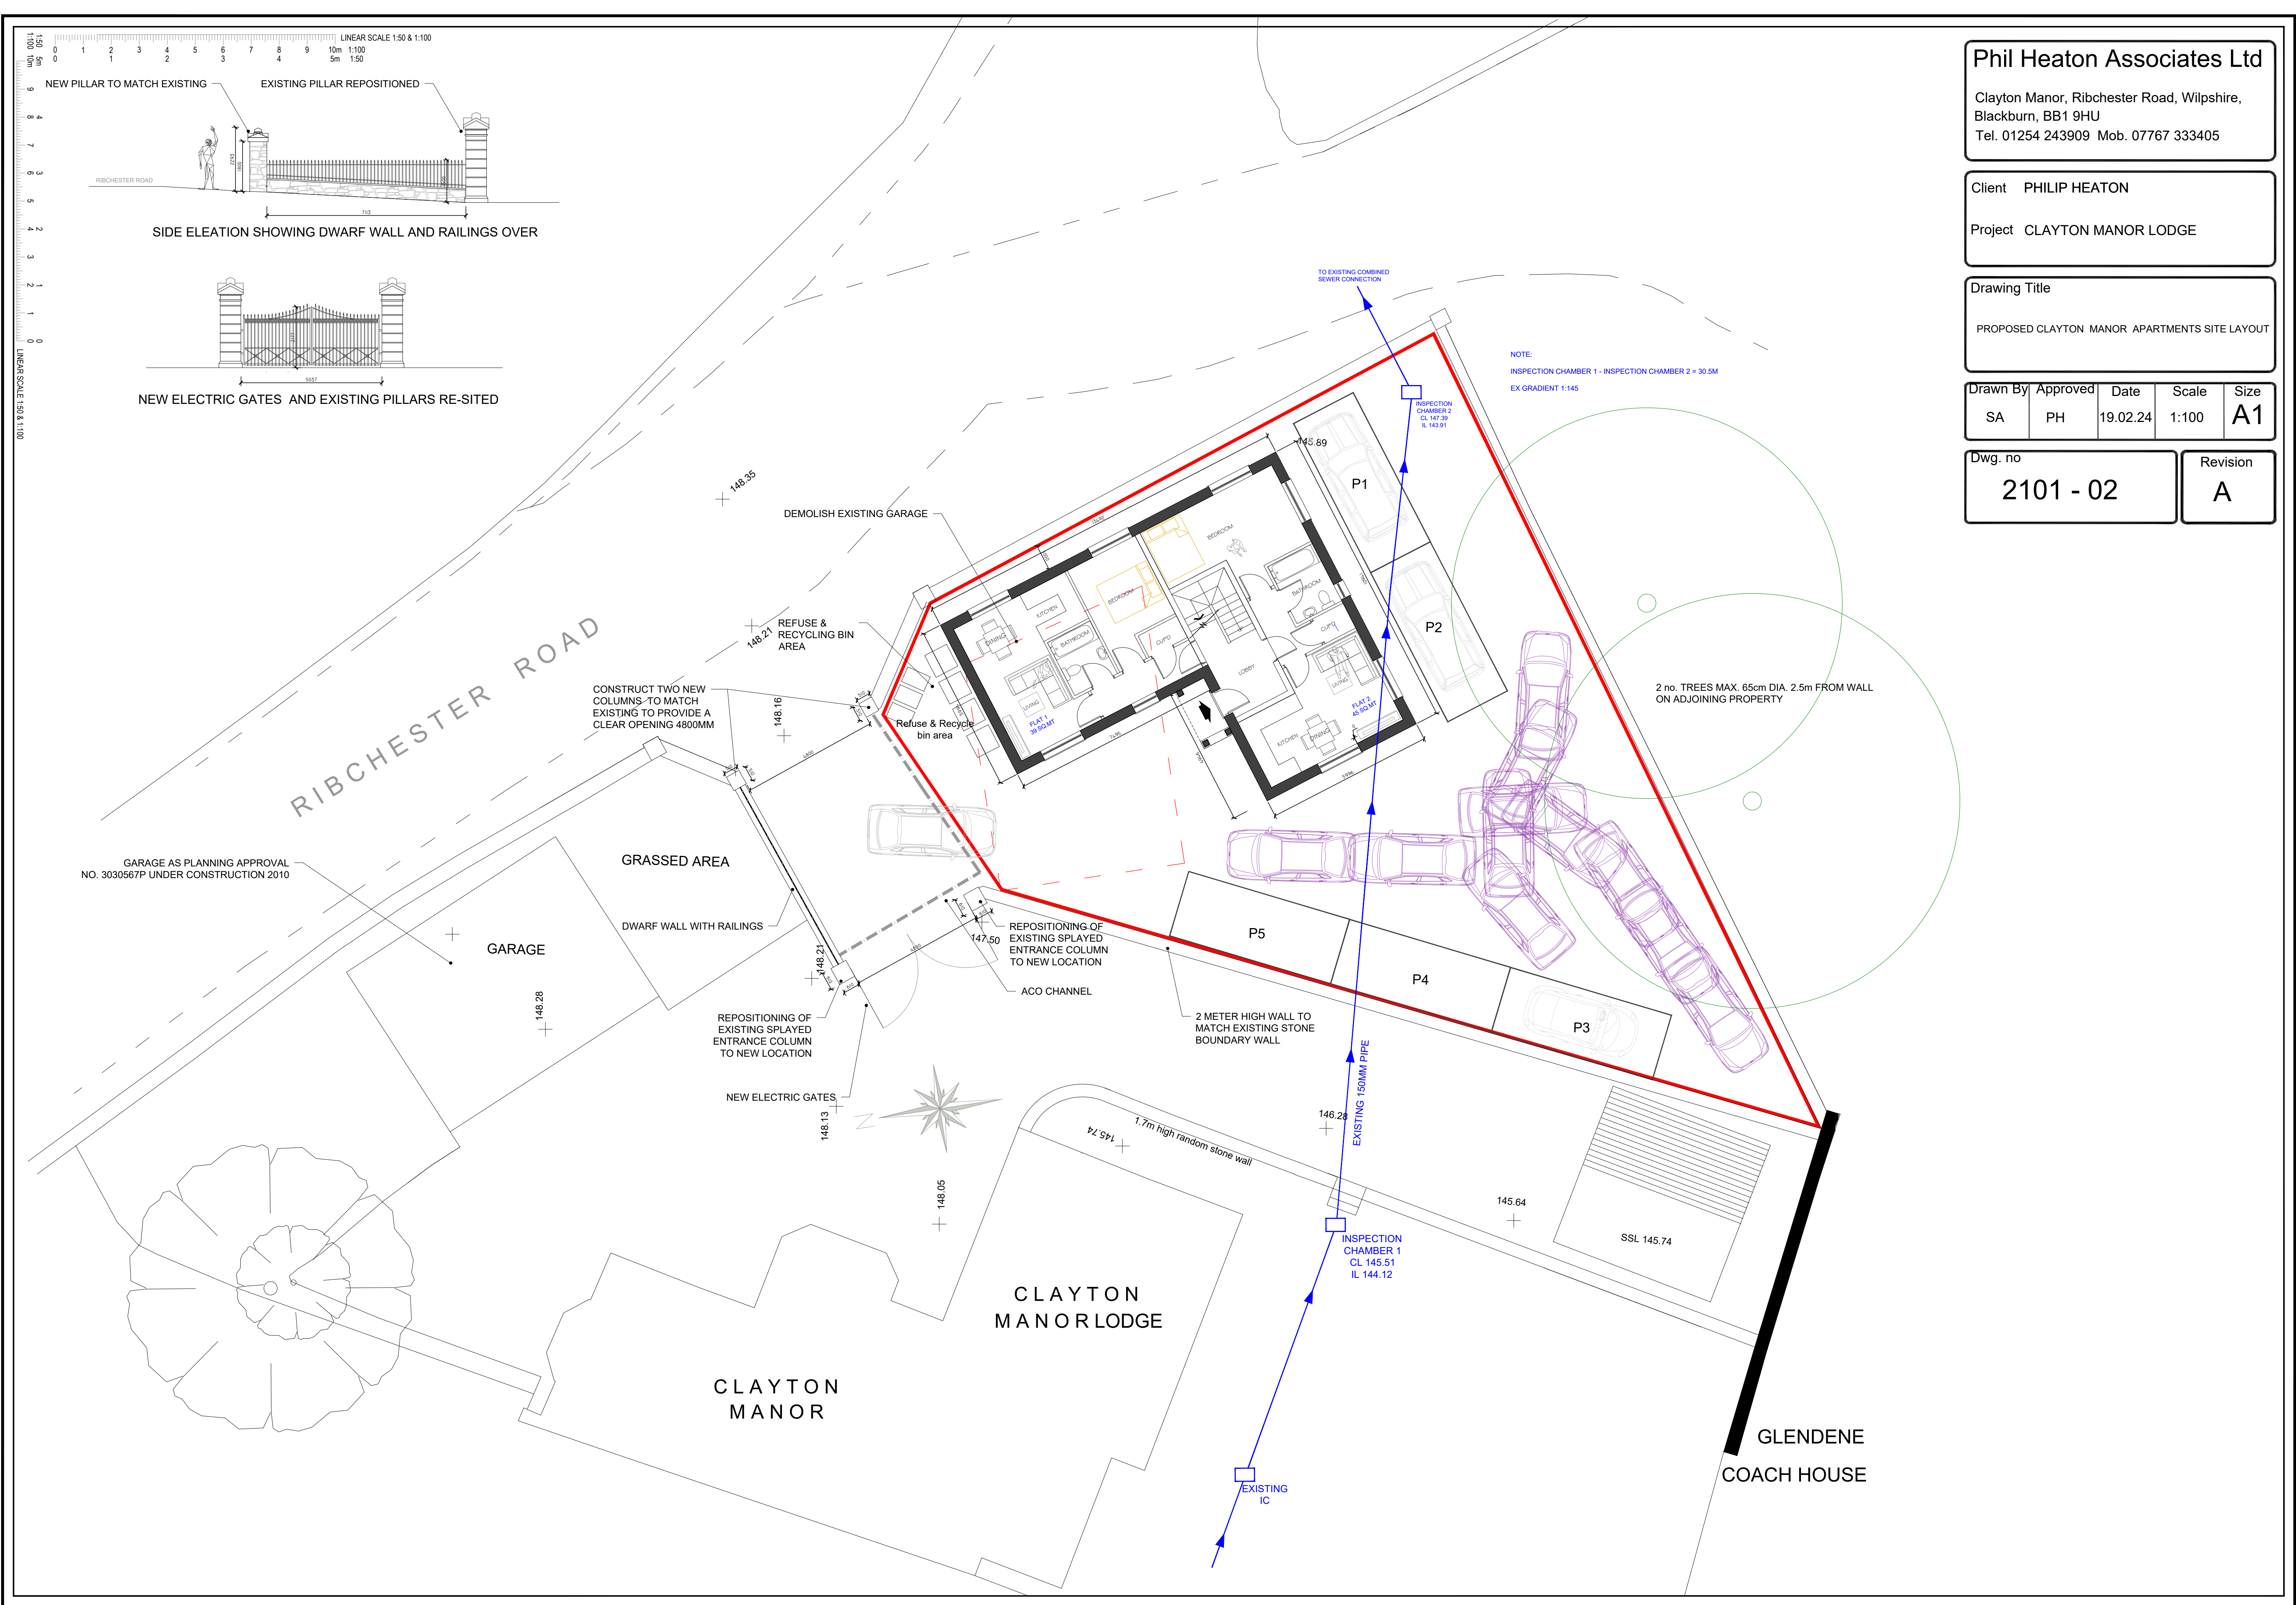

Phil Heaton Associates Ltd

Clayton Manor, Ribchester Road, Wiltshire,
Blackburn, BB1 9HU
Tel. 01254 243909 Mob. 07767 333405

Client PHILIP HEATON

Project CLAYTON MANOR LODGE

Drawing Title

PROPOSED CLAYTON MANOR APARTMENTS SITE LAYOUT

Drawn By	Approved	Date	Scale	Size
SA	PH	19.02.24	1:100	A1

Dwg. no	Revision
2101 - 02	A