



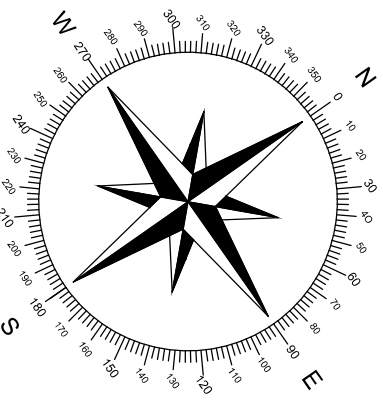

- NOTES:
1. THIS DRAWING IS SUBJECT TO APPROVAL BY LANCASHIRE COUNTY COUNCIL.
 2. ALL CO-ORDINATES AND LEVELS SHOWN ARE RELATIVE TO THE TOPOGRAPHIC SURVEY.
 3. IT IS THE RESPONSIBILITY OF THE CONTRACTOR TO ENSURE ANY EXISTING GROUND AND INVERT LEVELS SHOWN ON THE DRAWING ARE CORRECT PRIOR TO THE COMMENCEMENT OF ANY WORKS. ANY DISCREPANCIES MUST BE REPORTED IMMEDIATELY.

P01	24.01.20	PRELIMINARY - Issued for information	D.A	R.A
Rev	Date	Description	By	CHK

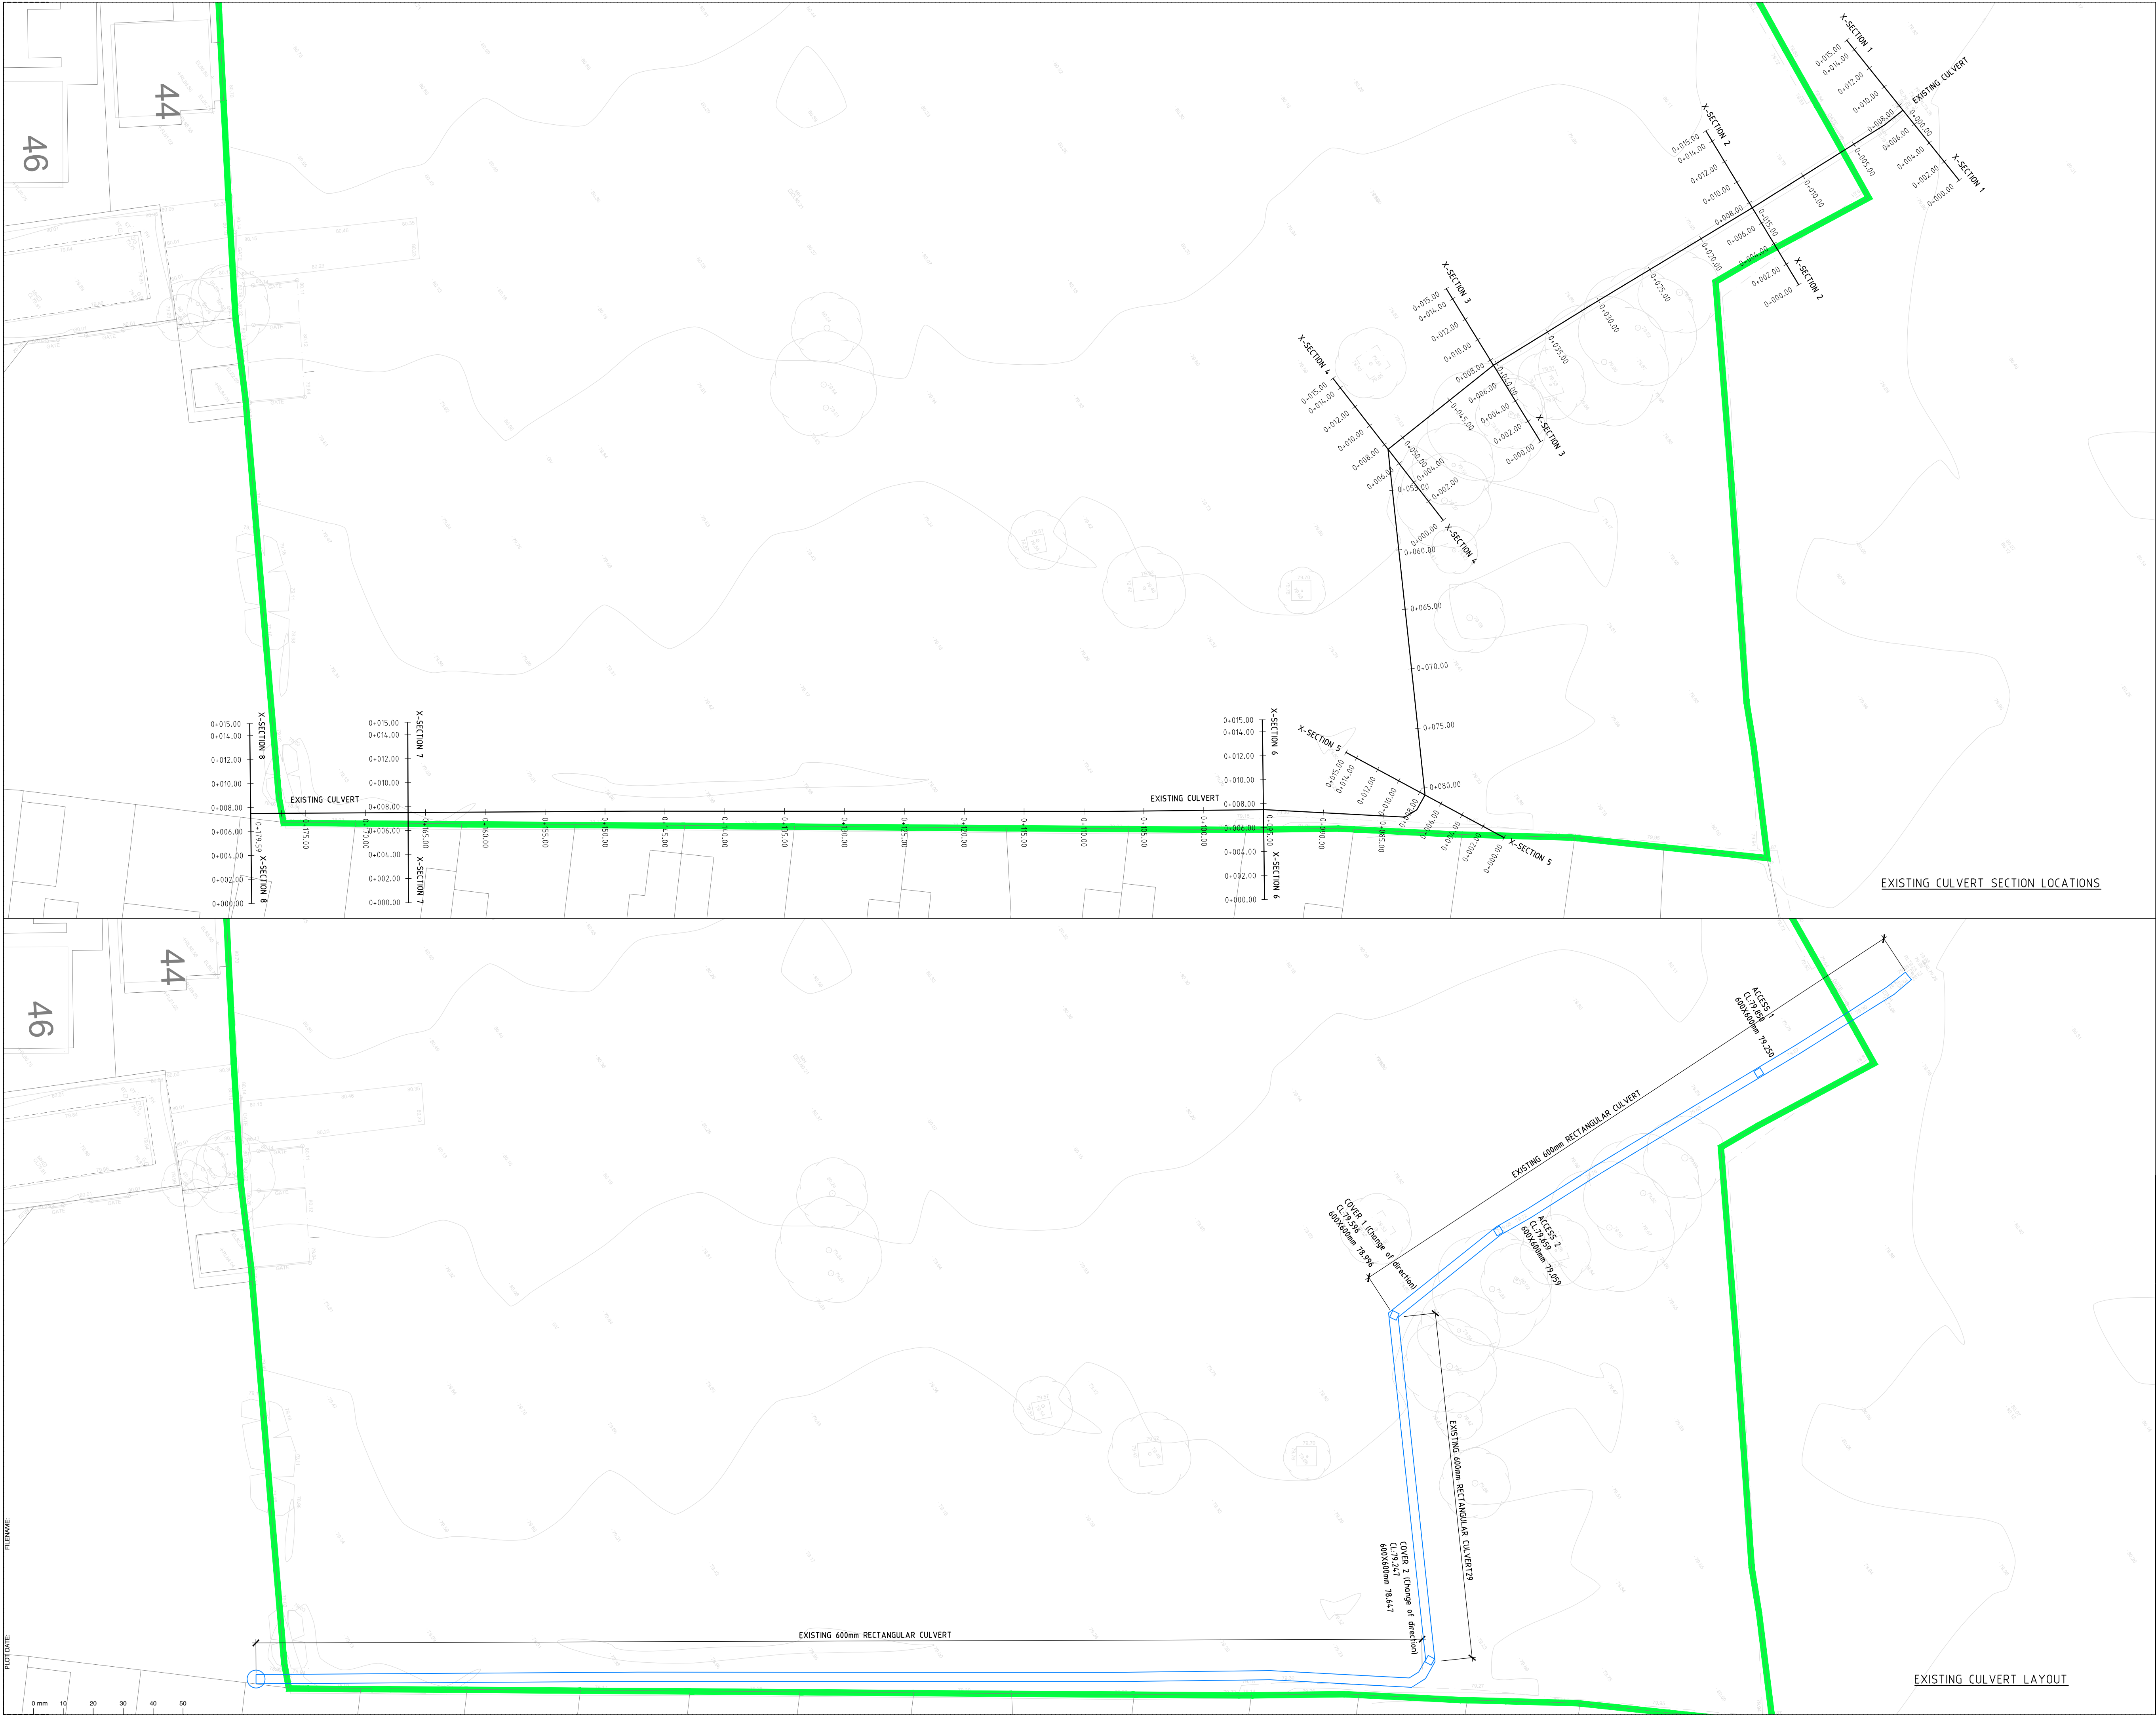

EDGE
CONSULTING
ENGINEERS

www.edgece.com

Manchester . UK
3rd Floor, Cornavin Court,
12 Blackfriars Street,
Manchester, M3 5BQ,
United Kingdom

T: +44 (0) 161 834 1938
E: manchester@edgece.com

The concepts + information contained in this document are the copyright of EDGE Consulting Engineers.
Use or copying of this document in whole or in part without the written permission of EDGE Consulting Engineers
constitutes an infringement of copyright.
DO NOT SCALE DRAWINGS. IF IN DOUBT, ASK!

Project Name HAWTHORNE FARM CLITHEROE			
Client PERSIMMON HOMES			
Designed	Drawn	Checked	Scale @ A1
D.A	D.A	R.A	1:250
Drawing Title EXISTING CULVERT DETAILS			
Project No. 19310		Revision	
Drawing No. 19310-EDGE-XX-XX-DR-C-C2016		P01	

PRELIMINARY
NOT FOR CONSTRUCTION