



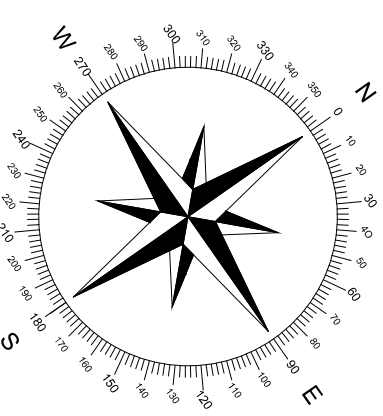

- NOTES:
- THIS DRAWING IS SUBJECT TO APPROVAL BY LANCASHIRE COUNTY COUNCIL.
 - ALL CO-ORDINATES AND LEVELS SHOWN ARE RELATIVE TO THE TOPOGRAPHIC SURVEY.
 - IT IS THE RESPONSIBILITY OF THE CONTRACTOR TO ENSURE ANY EXISTING GROUND AND INVERT LEVELS SHOWN ON THE DRAWING ARE CORRECT PRIOR TO THE COMMENCEMENT OF ANY WORKS. ANY DISCREPANCIES MUST BE REPORTED IMMEDIATELY.

P03	30.09.20	PRELIMINARY - Updated to suit S.104 comments	D.A	R.A
P02	23.03.20	PRELIMINARY - Updated to suit S.104 comments	D.A	R.A
P01	24.01.20	PRELIMINARY - Issued for information	D.A	R.A
Rev	Date	Description	By	CHK

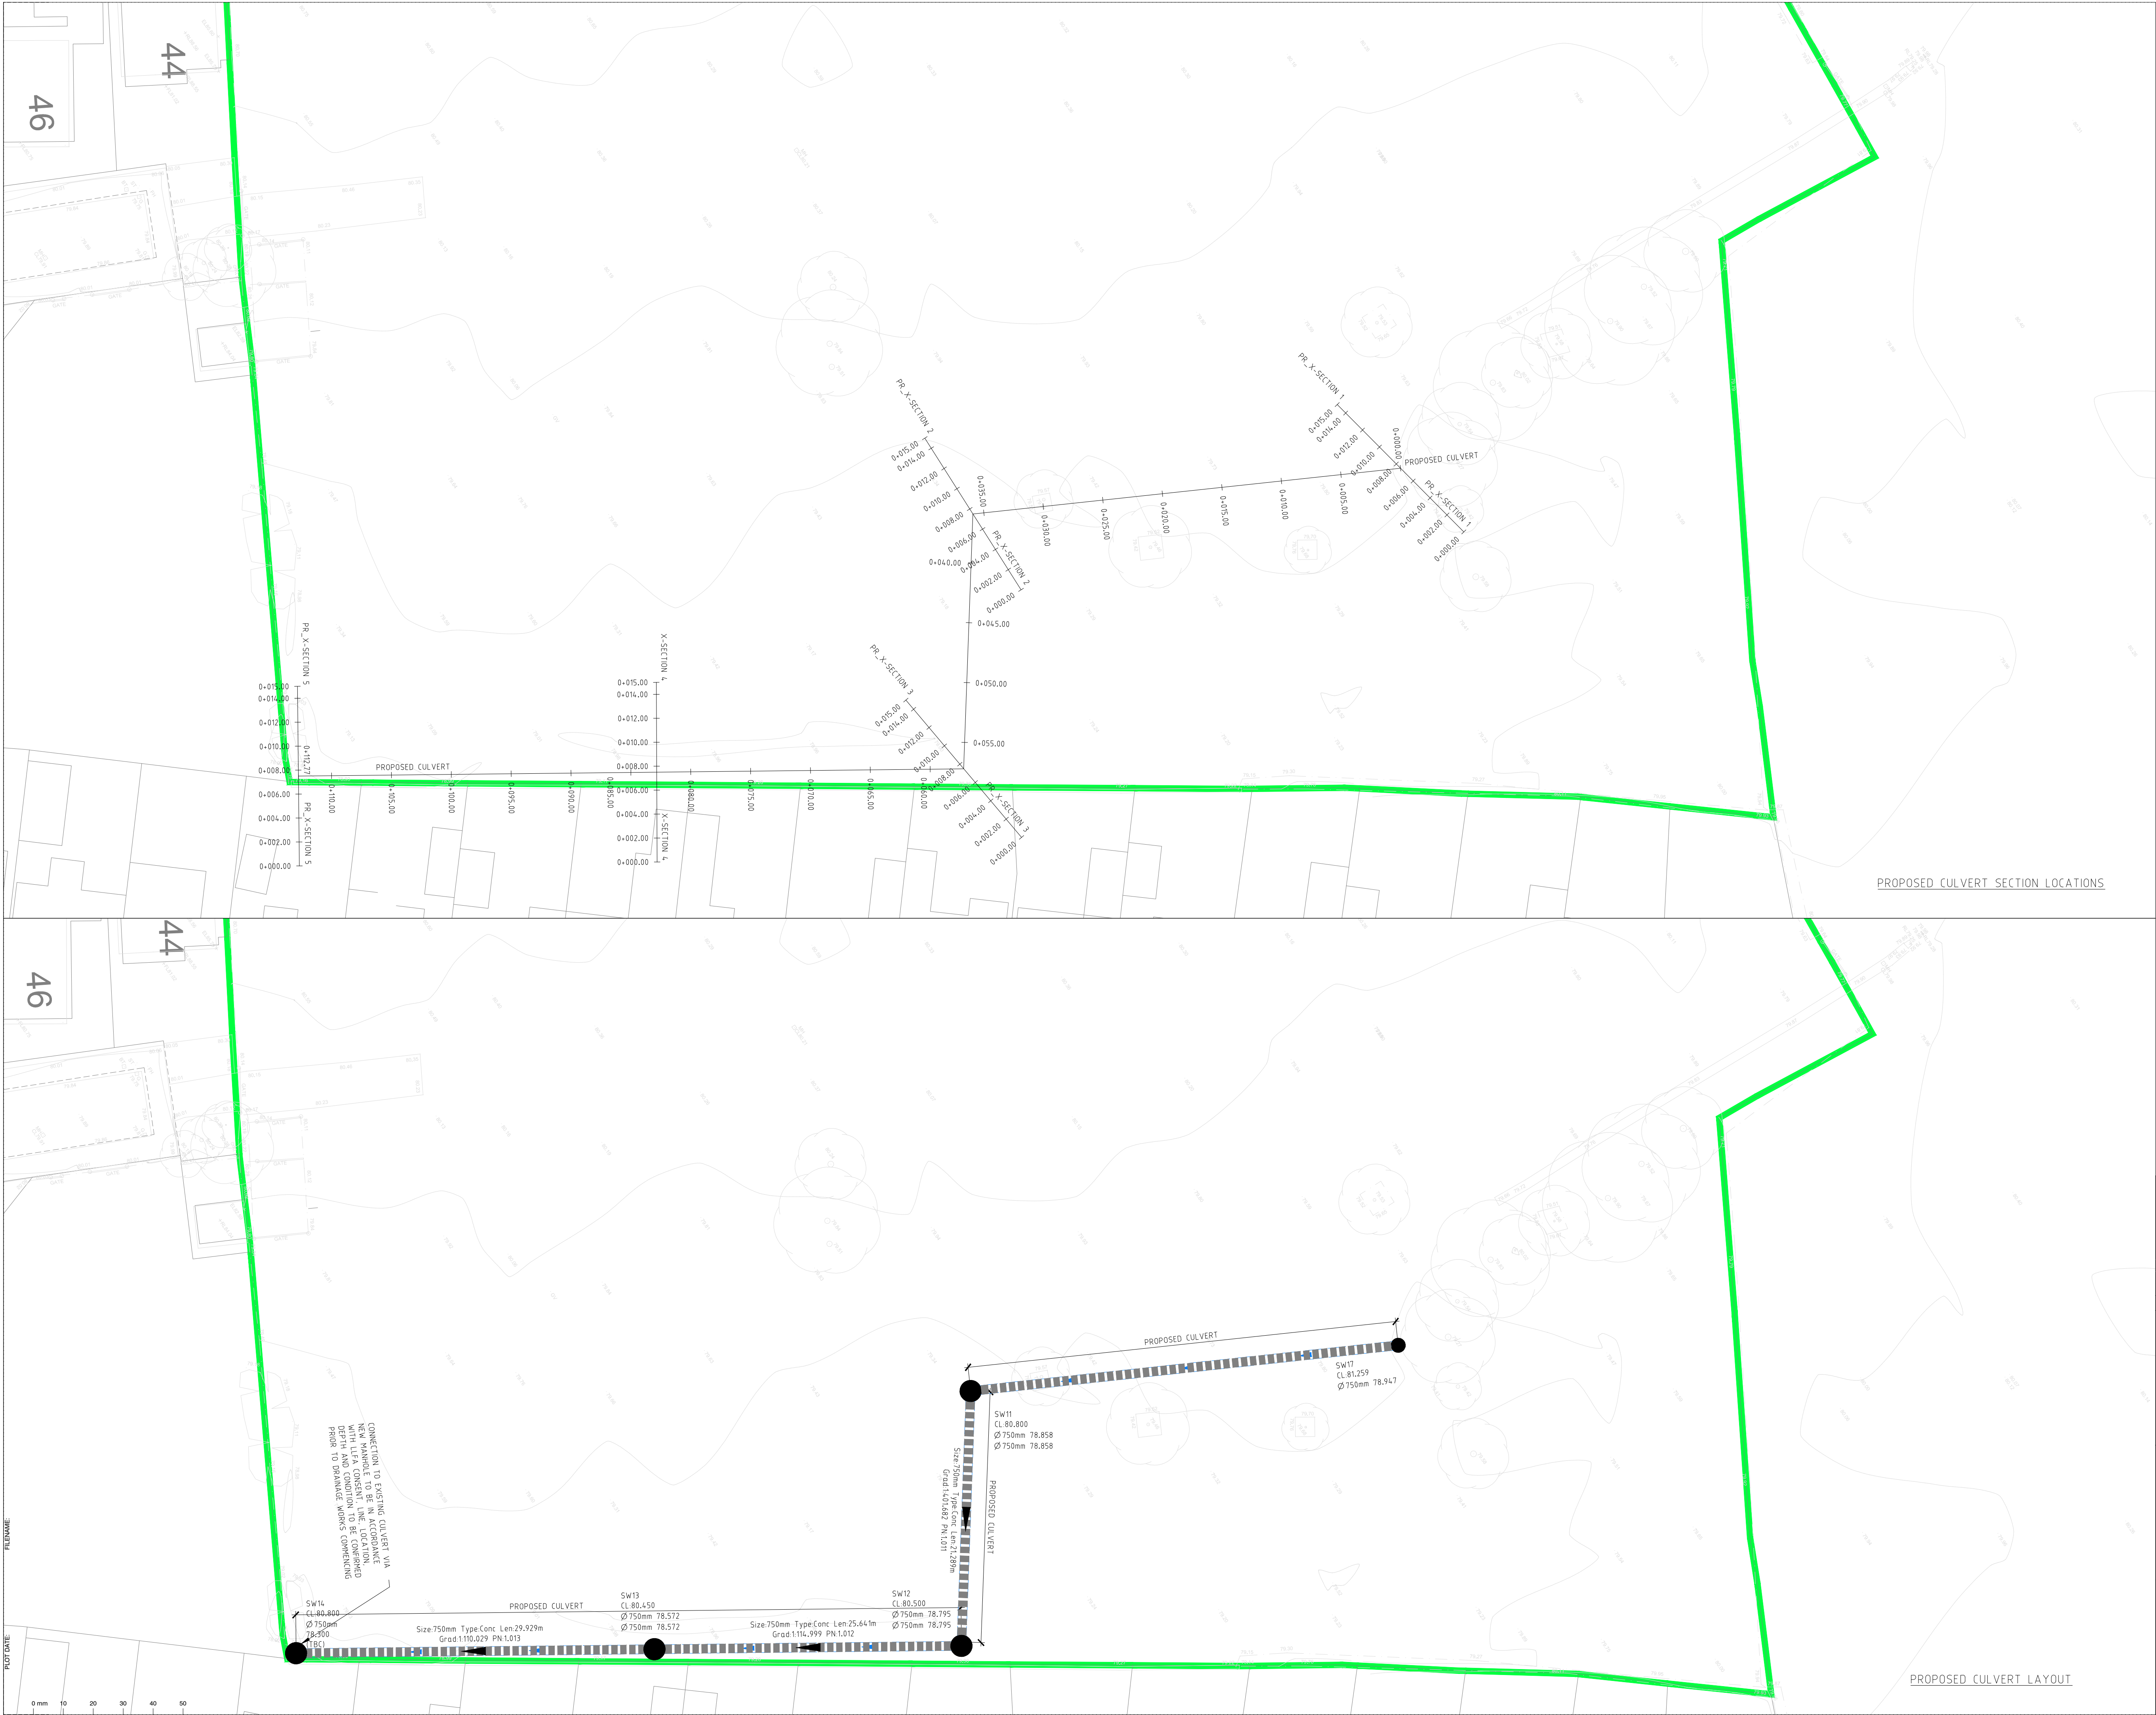

EDGE
CONSULTING
ENGINEERS
www.edgece.com

Manchester . UK
3rd Floor, Cornarvon Court,
12 Blackfriars Street,
Manchester, M3 9BQ,
United Kingdom

T: +44 (0) 161 834 1938
E: manchester@edgece.com

The concepts + information contained in this document are the copyright of EDGE Consulting Engineers. Use or copying of this document in whole or in part without the written permission of EDGE Consulting Engineers constitutes an infringement of copyright.

DO NOT SCALE DRAWINGS. IF IN DOUBT, ASK!

Project Name:
**HAWTHORNE FARM
CLITHEROE**

Client:
PERSIMMON HOMES

Designed	Drawn	Checked	Scale @ A1
D.A	D.A	R.A	1:250

Drawing Title:
**PROPOSED WATERROUSE/CULVERT
DETAILS**

Project No:
19310

Drawing No:
19310-EDGE-XX-XX-DR-C-C2017

**PRELIMINARY
NOT FOR CONSTRUCTION**

Revision:
P03