

A
95.0


Persimmon
Development

90.0

85.0

80.0

75.0

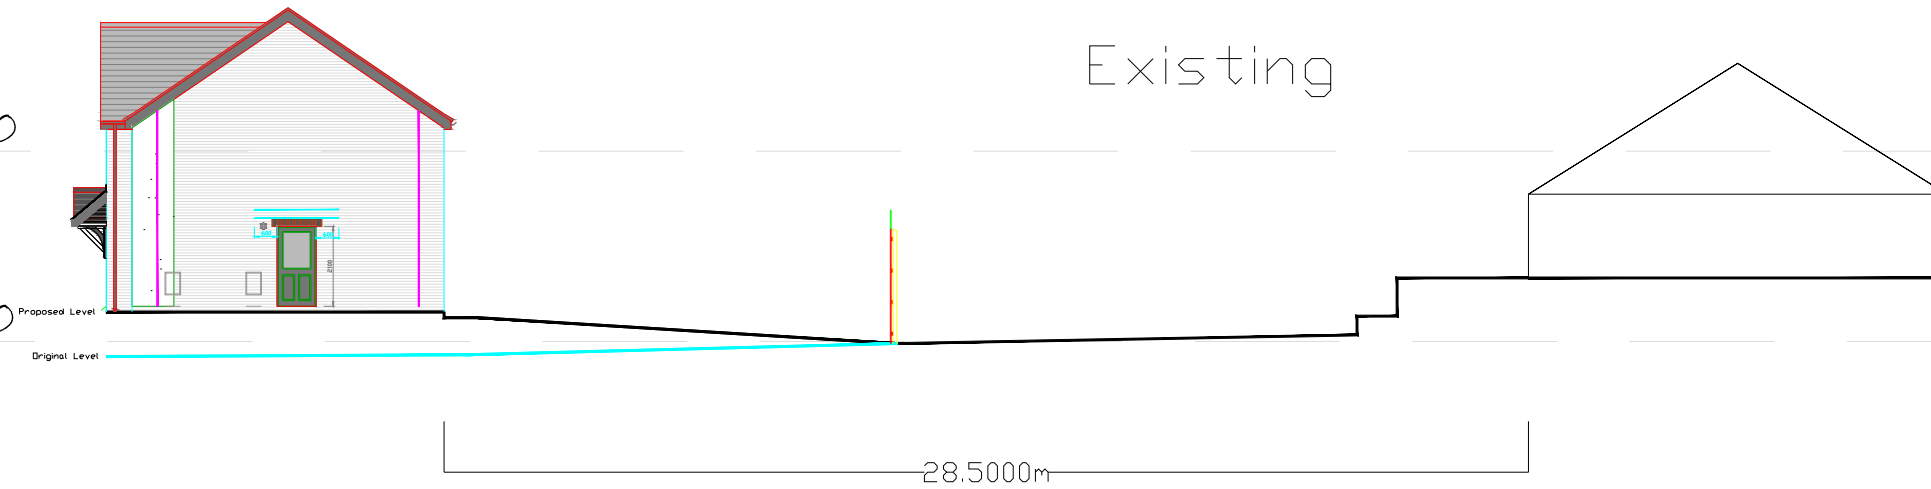

Existing

28.5000m

A
95.0

90.0

85.0

80.0

75.0



B
95.0

Persimmon
Development

90.0

85.0

80.0

75.0



Existing

26.4000m

B
95.0

90.0

85.0

80.0

75.0

C
95.0

Persimmon
Development

90.0

85.0

80.0

75.0



Existing

18.2500m

C
95.0

90.0

85.0

80.0

75.0

Development	Hawthorne Farm		
Location	Clitheroe		
Marketing Name			
Drawing Title	Sections A-A & B-B & C-C		
Drawing Number	SLF.PL01.6		
Revision	Scale @ A2	1:200	
Drawn By	LA	Date Started	Feb 24
 Persimmon Persimmon Homes (PLC) Phone: 01524 542000			