



Materials:

Roof - interlocking grey concrete tiles

Walls - white painted render / red facing brickwork

Windows - white coloured u.p.v.c.

Doors - white coloured u.p.v.c.

PD Construction Consultants


7 Beech Street, Clitheroe, Lancs

BB7 2LL

tel: 07976 771297

email: pdcc@hotmail.co.uk

metres

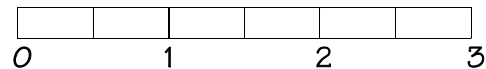

PLANNING ISSUE

Client: Mr Stones			
Project: Proposed Alterations 3 Springdale Road Langho			
Dwg title: Existing Front Elevation			
Scale @ A4: 1:50	Date: 17.02.24	Drawn by: PD	
Drawing no. 1563 - 03			Rev. -