

Materials:

Roof - interlocking grey concrete tiles


Walls - red facing brickwork

Windows - white coloured u.p.v.c.

Doors - white coloured u.p.v.c.

PD Construction Consultants
 7 Beech Street, Clitheroe, Lancs
 BB7 2LL
 tel: 07976 771297
 email: pdcc@hotmail.co.uk

metres

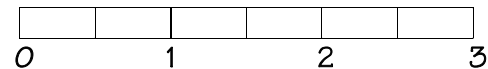

PLANNING ISSUE

Client: Mr Stones		
Project: Proposed Alterations 3 Springdale Road Langho		
Dwg title: Existing Rear Elevation		
Scale @ A4: 1:50	Date: 17.02.24	Drawn by: PD
Drawing no. 1563 - 05	Rev. -	