




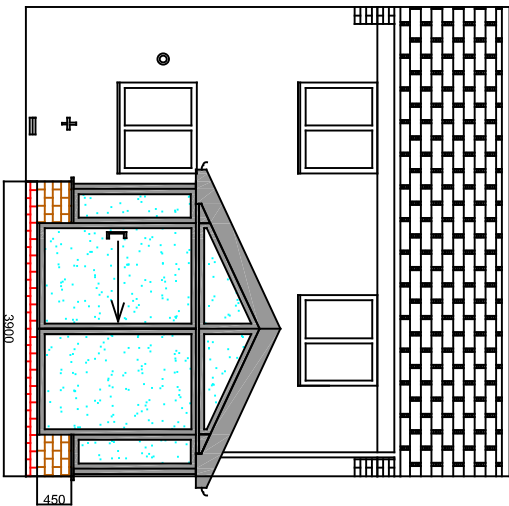


PROPOSED REAR ELEVATION

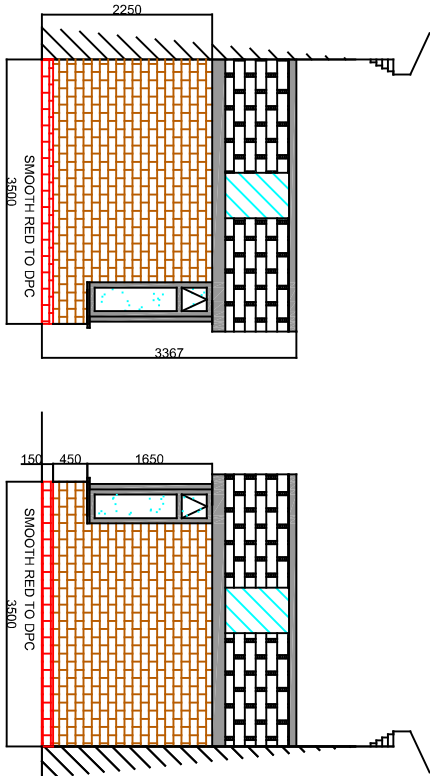

PROPOSED SIDE ELEVATION

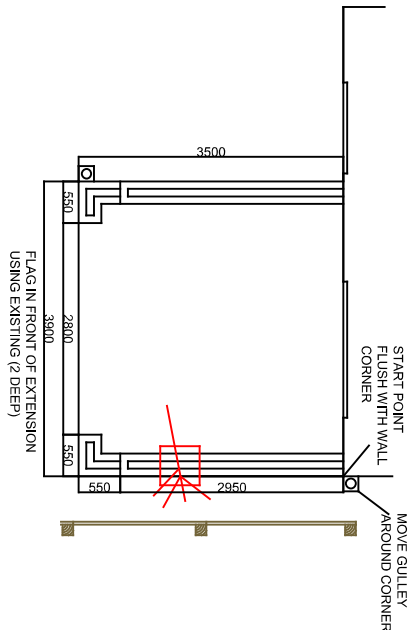

PROPOSED BASE PLAN

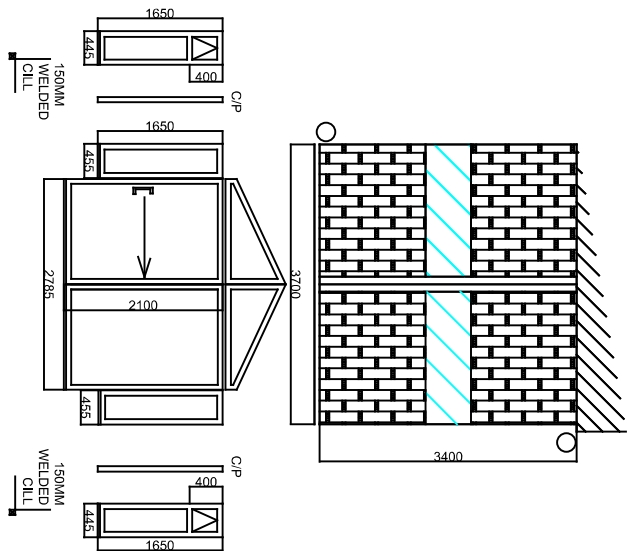

- ULTRA ROOF WITH EXTENDED SOFFIT
- 25 DEGREE PITCH
- CARBON GREY ROOF TILE
- PLASTERED INSIDE
- X2 GLASS PANELS
- GREY FASCIA
- GREY GUTTER
- GREY SOFFIT
- ANTHRACITE GREY RAL 7016 ON WHITE PATIO
- AND SHAPED FRAME
- CLEAR GLASS
- 150mm CILL
- CHROME HANDLES

SITE ADDRESS:	CLIENT:	SCALE:	DRAWN:
4 MEADOW CLOSE,	DUDDY WH240225	1 : 100 ON A4	JS 08/03/24
WHALLEY	TEL: 07756 766258		