




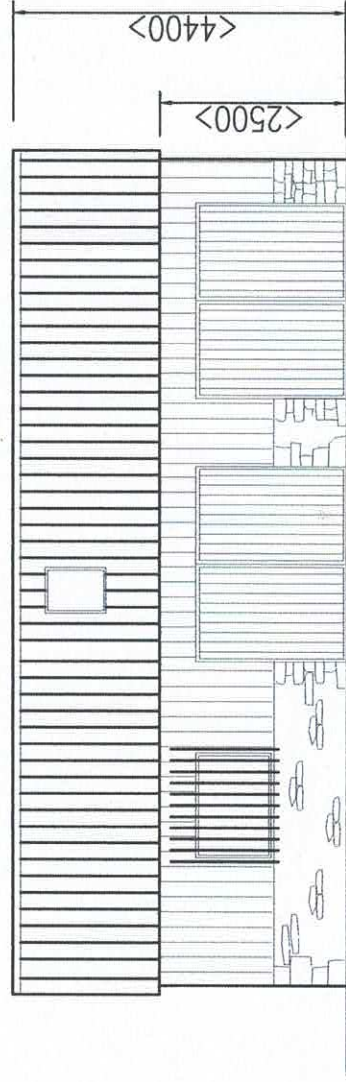


West Elevation

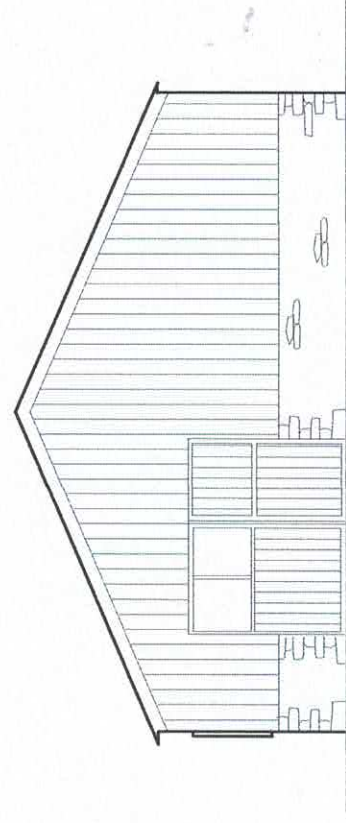


North Elevation

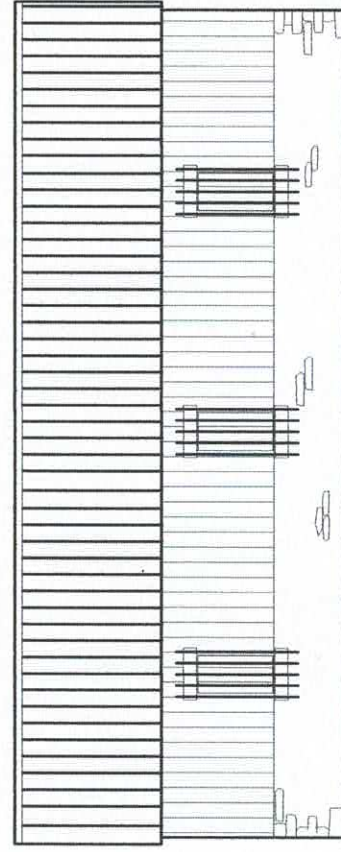

East Elevation

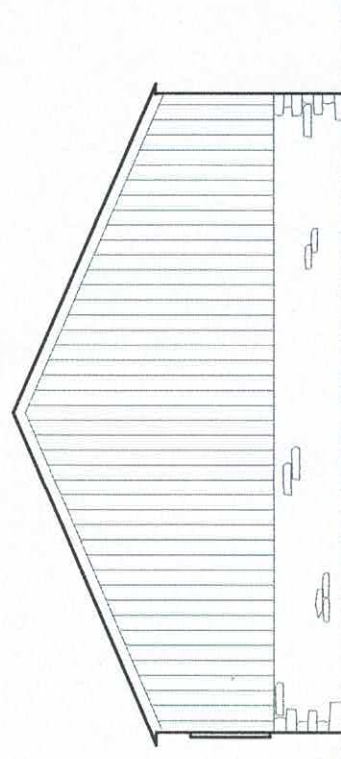

South Elevation

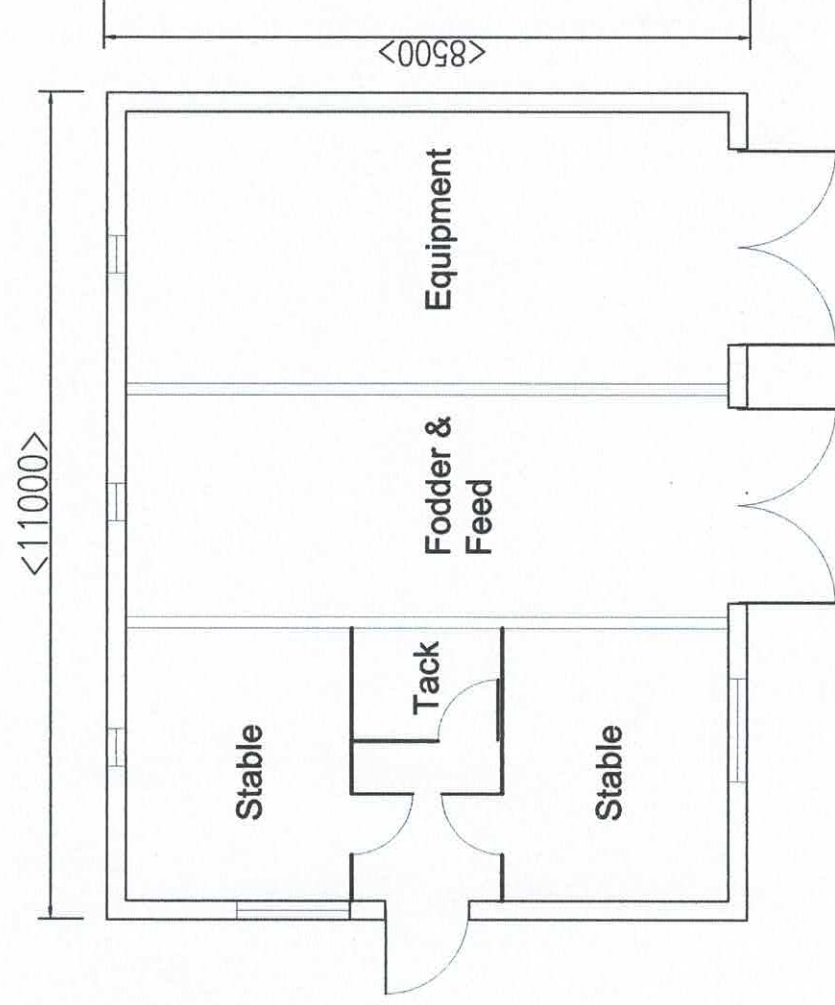

Stables & Equipment Store Elevations Scale 1:100 @ A3

Materials:

- Walls - Timber cladding over 950mm stone
- Roof - Steel profile
- Windows - Timber with metal security bars
- Doors - Timber