




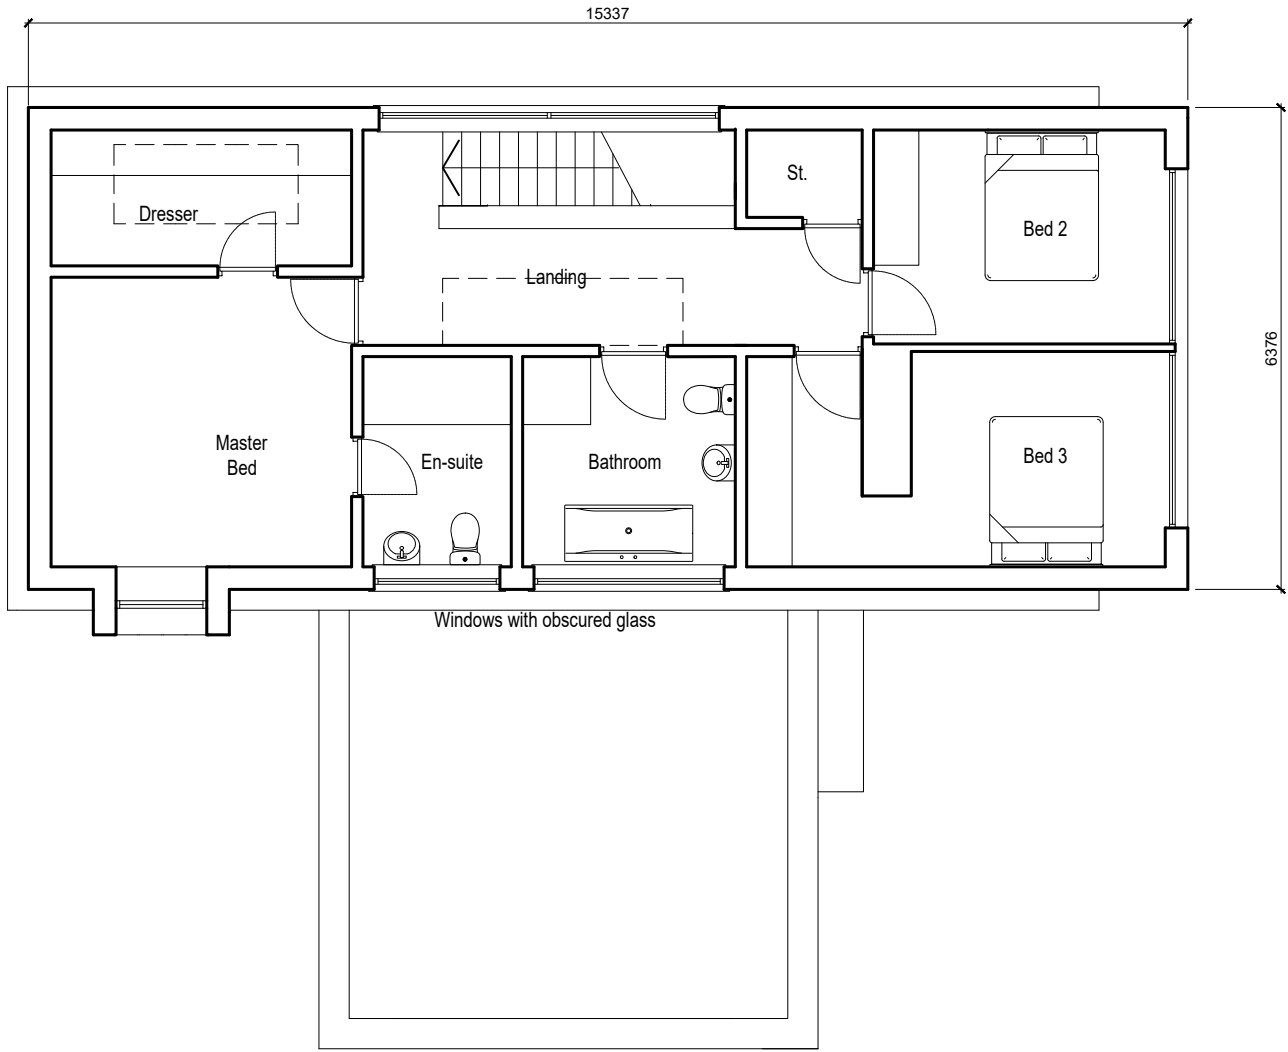

PROPOSED FIRST FLOOR

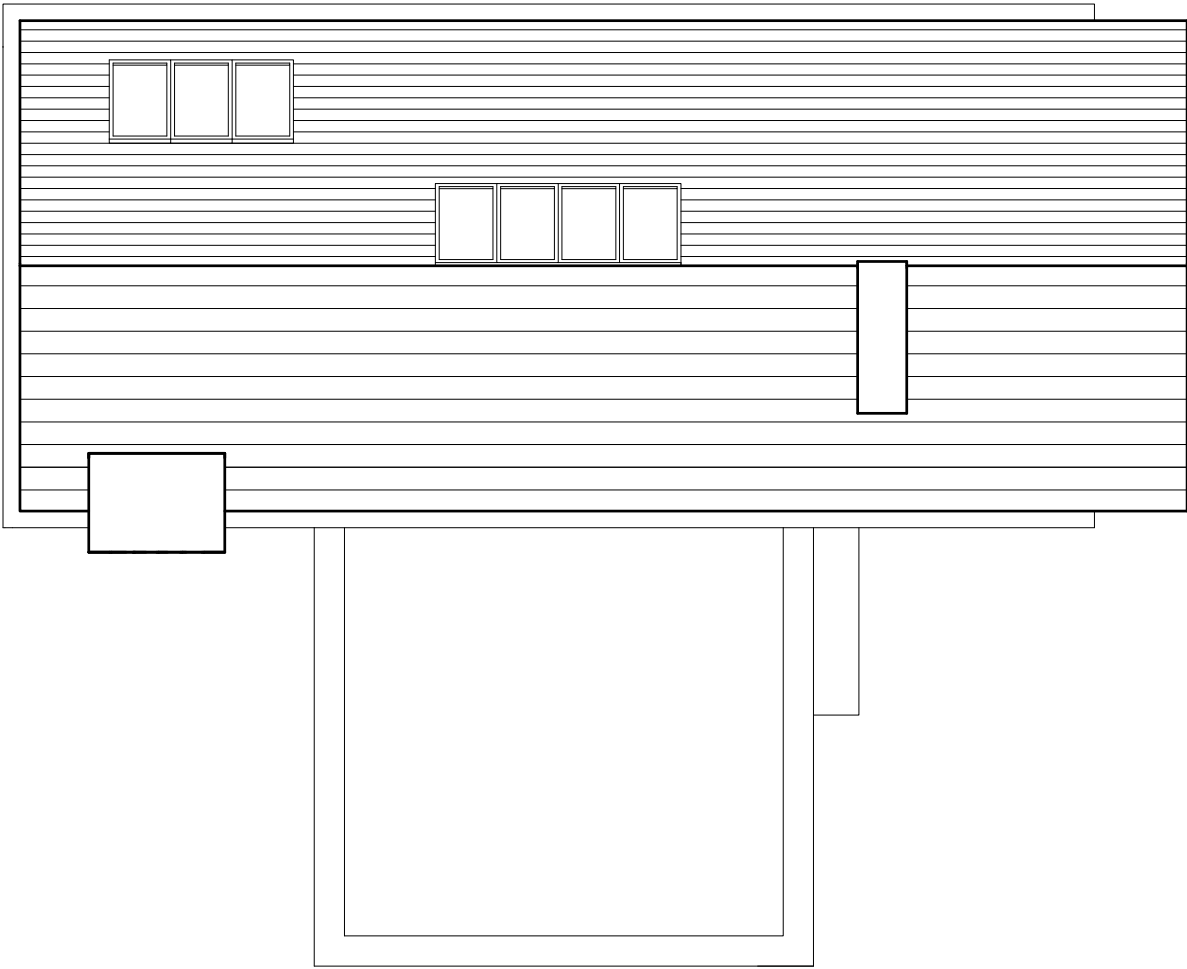

PROPOSED ROOF PLAN

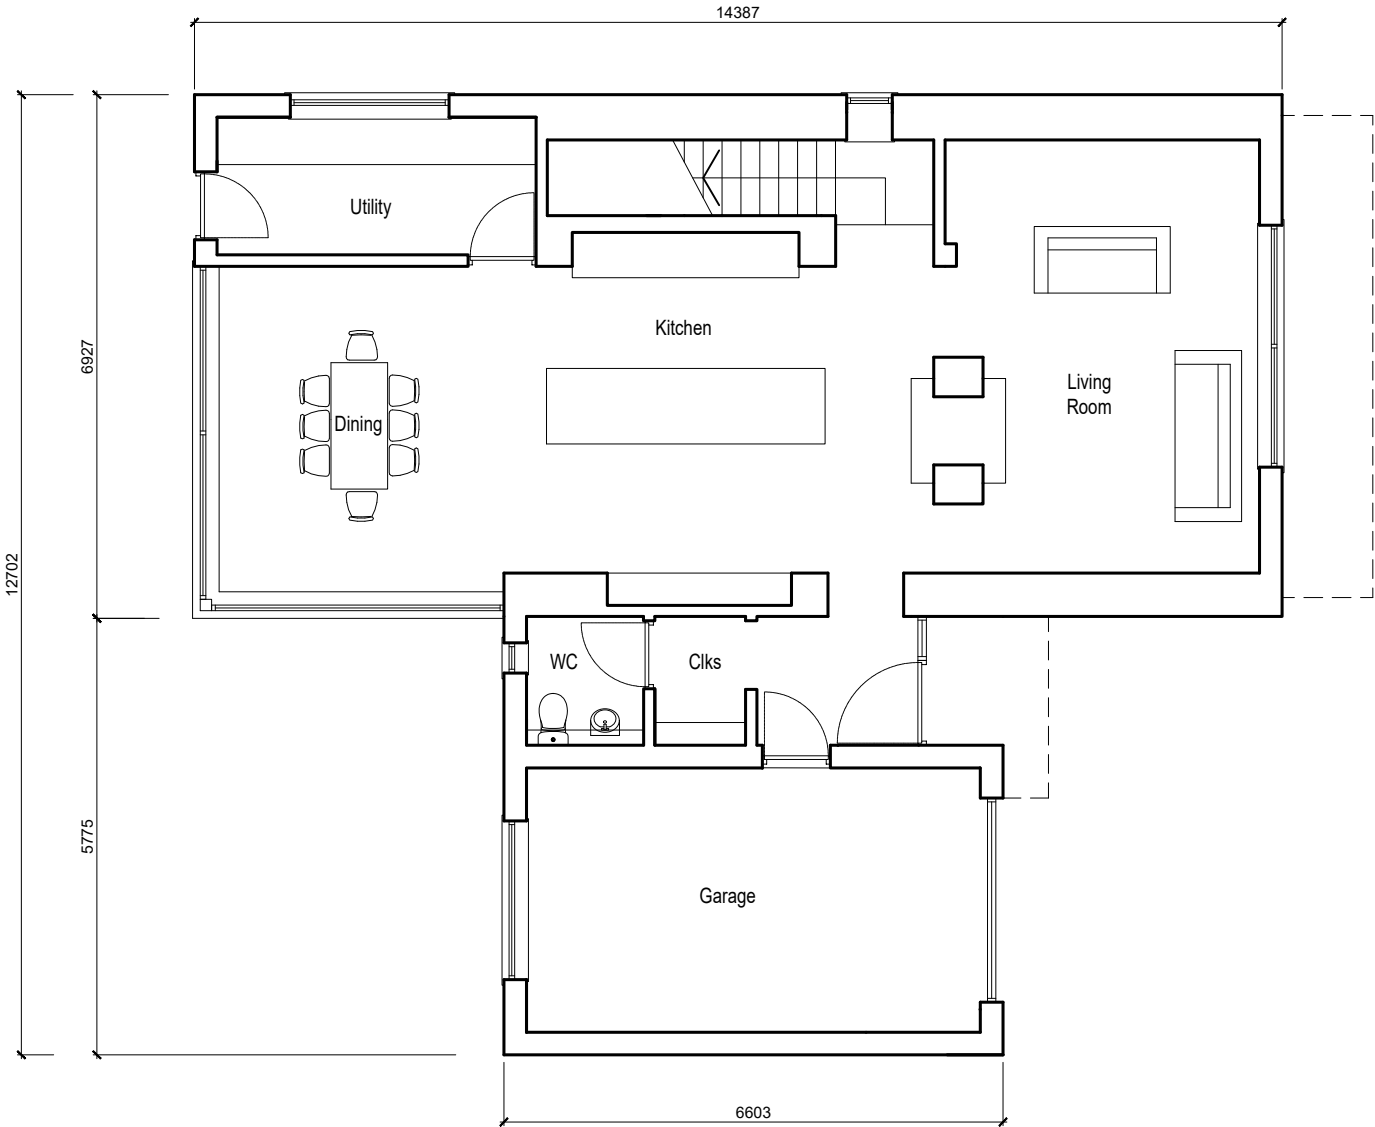

PROPOSED GROUND FLOOR

Notes

aw+a

architects

Private Residential | Housing | Commercial | Conservation | Domestic

Tel: 01254 485848

Email: info@aw-aarchitects.com

Web: www.aw-aarchitects.com

Robinson's Barn

Worston

Clitheroe

Lancs

BB71QA

arb

Architects Registration Board

Client
MR J MAKINSON

Project
**PROPOSED DWELLING & ASSOCIATED
SITE WORKS, MOORCOT, MELLOR**

Drawing Title
PROPOSED FLOOR PLANS

Scale	Sheet Size	Drawing Status
1:100	A2	PLANNING
Job Number	Drawn By	Checked
24-009	AW	AW
Drawing Number	Revision	First Issue
PL04	-	-

©aw+a architects ltd 2020
This Drawing is to be read in conjunction with all other project associated drawings and information. Do not scale from this drawing. Report all errors, omissions and discrepancies to drawing author prior to construction or manufacture. This drawing is copyright and is the property of aw-a architects, ltd