



PROPOSED SIDE

2
1 : 50

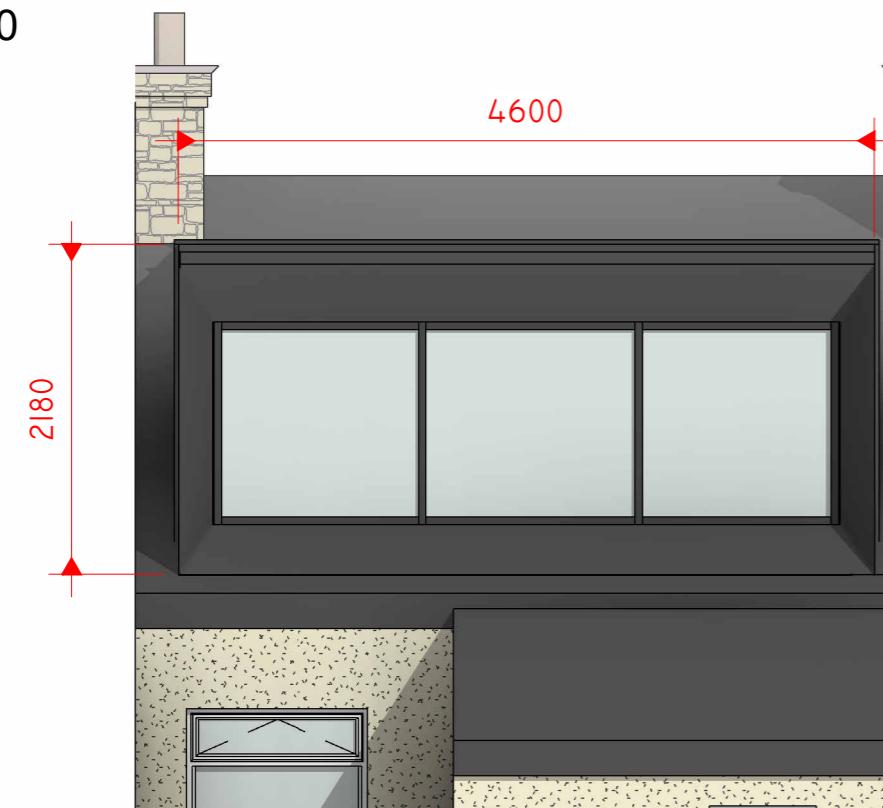


PROPOSED REAR Copy 1

1
1 : 50

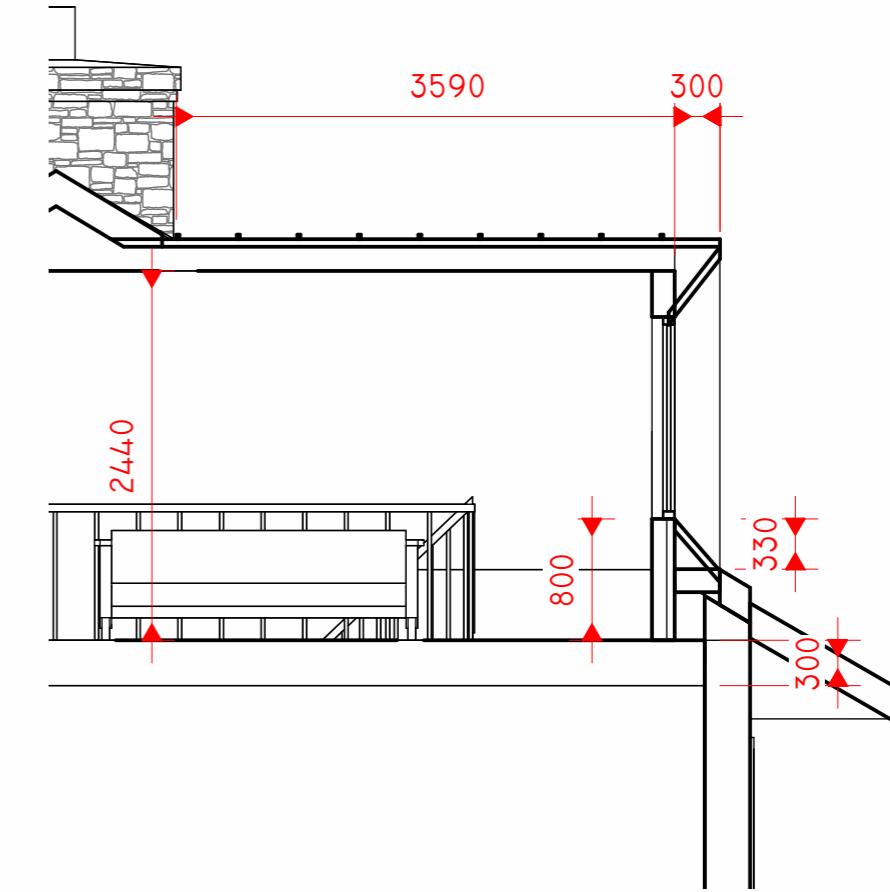

Section2 Copy 1

1 : 50

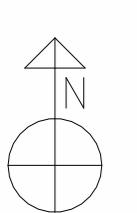

No.	Description	Date

Peter Hitchen Architects

CODE STATUS SUITABILITY DESCRIPTION PURPOSE OF ISSUE

PROJECT ADDRESS: 16 Pimlico Road,
Clitheroe,
BB7 2AG

SHEET
DORMER PLAN A3

CLIENT
David Roberts & Pam Toothill

Date
13/03/2024

Project number
PHA/924

Scale (@ A3)
1 : 50

Drawn by
LW

Checked by
PH

DRAWING NUMBER
A1.4

REV