


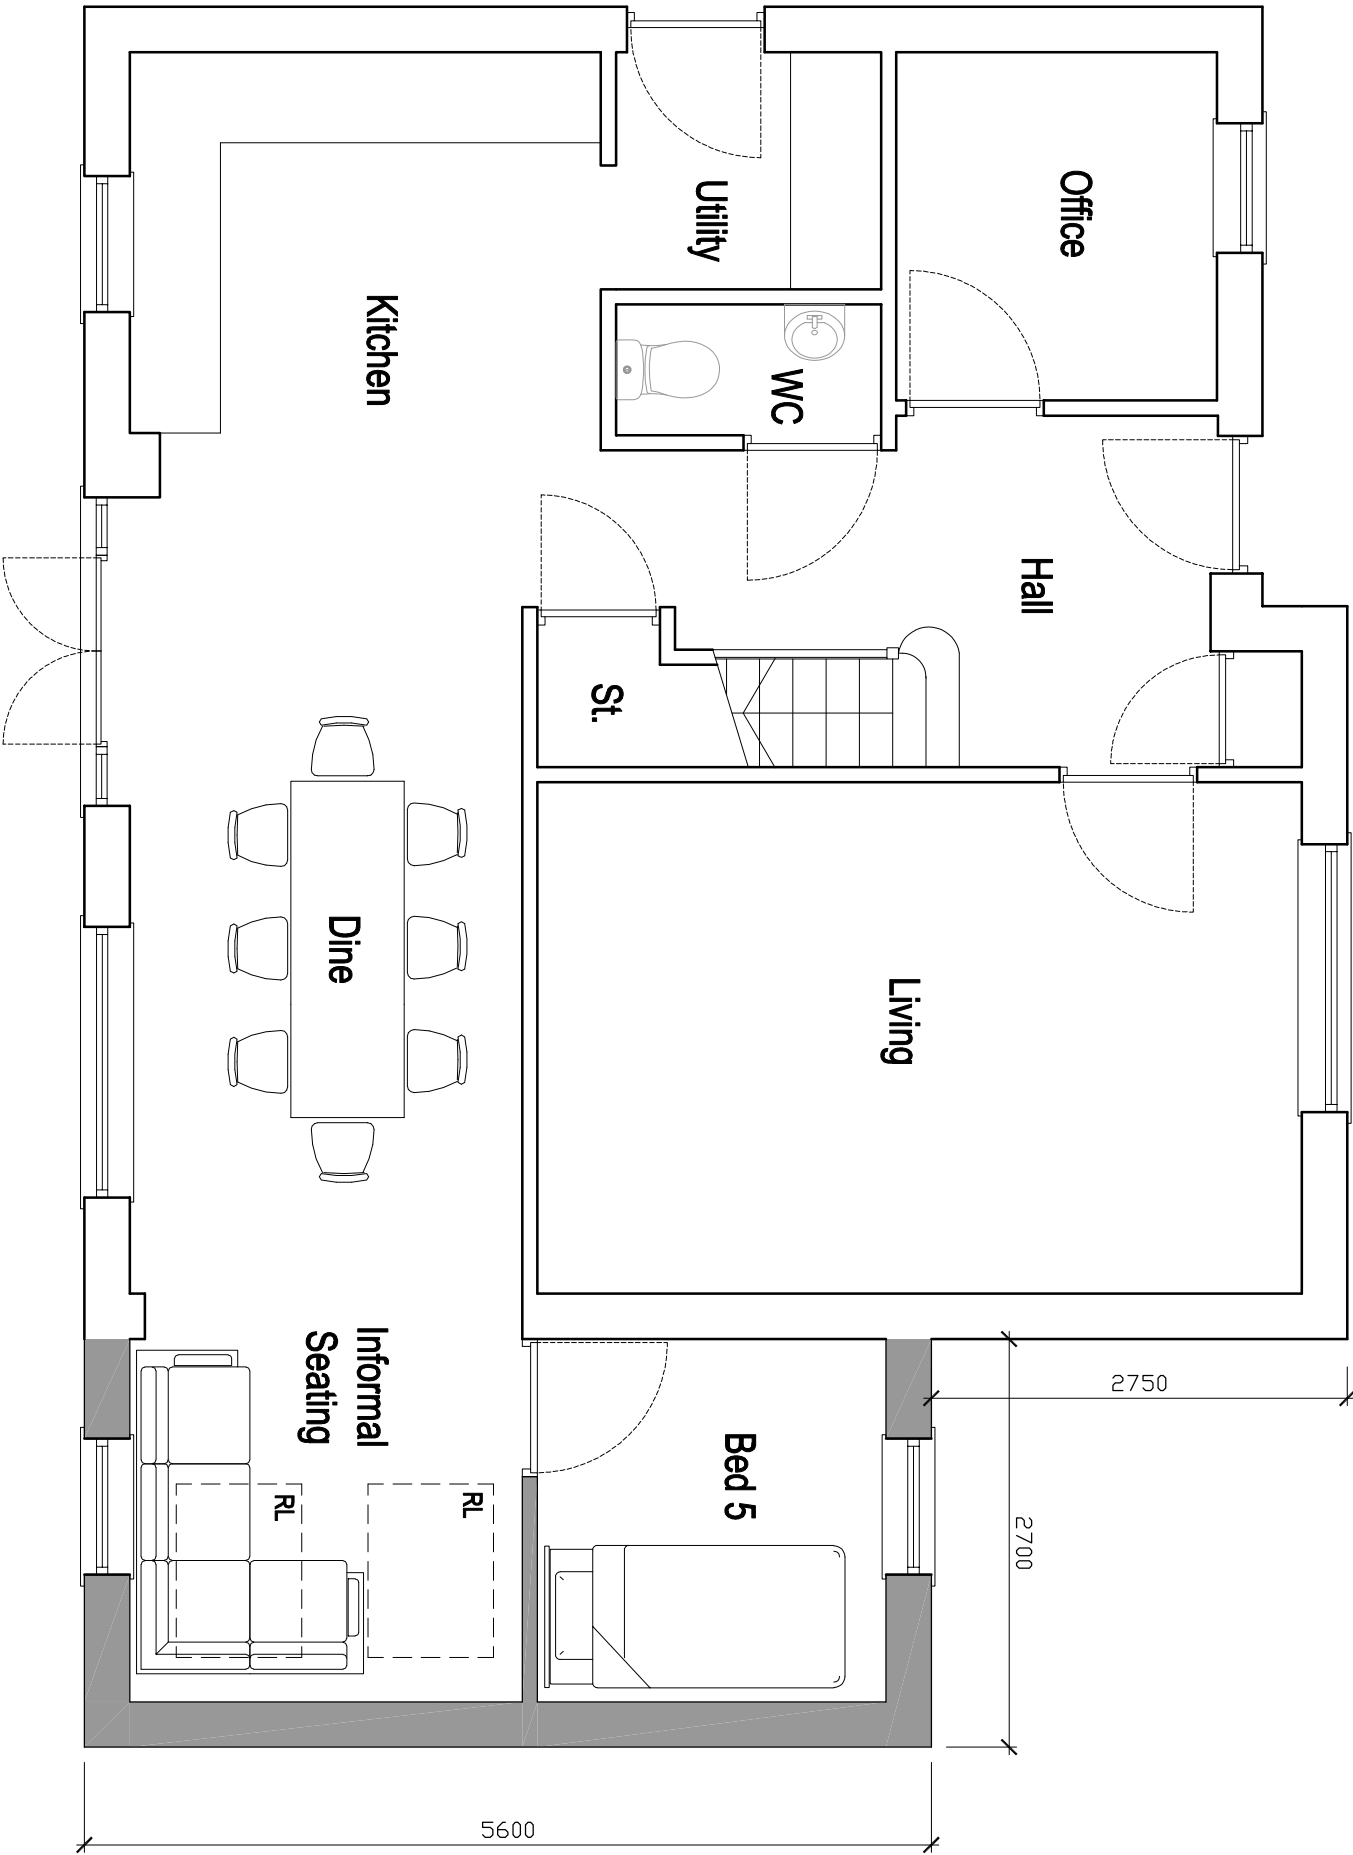

				Drawn By AW						

Client	MR_&_MRS_CONEY	Scale	1:50	Sheet Size	A3	Job Number	24-001	Drawn By	AW	Checked	AW
Project	80_HAWTHORN_ROAD BARROW	Drawing Title	PROPOSED_GROUND FLOOR_PLAN	Drawing Status	PLANNING	Drawing Number	PL/06	Revision	A	First Issue	JAN_2024