


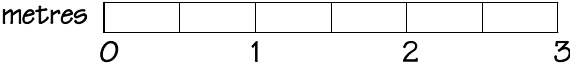

Materials:
Roof - natural blue slate
Walls - cream painted render / black painted window and door surrounds
Windows - white upvc
Door - black painted timber
Shopfront - black painted timber

PD Construction Consultants
7 Beech Street, Clitheroe, Lancs
BB7 2LL
tel: 07976 771297
email: pdcc@hotmail.co.uk



PLANNING ISSUE

Client: Boutique Homes Ltd		
Project: Proposed Alterations 27-29 Bawdlands Clitheroe		
Dwg title: Existing Front Elevation		
Scale @ A3:	Date:	Drawn by:
1:50	26.02.24	PD
Drawing no: 1569 - 03		Rev: -