

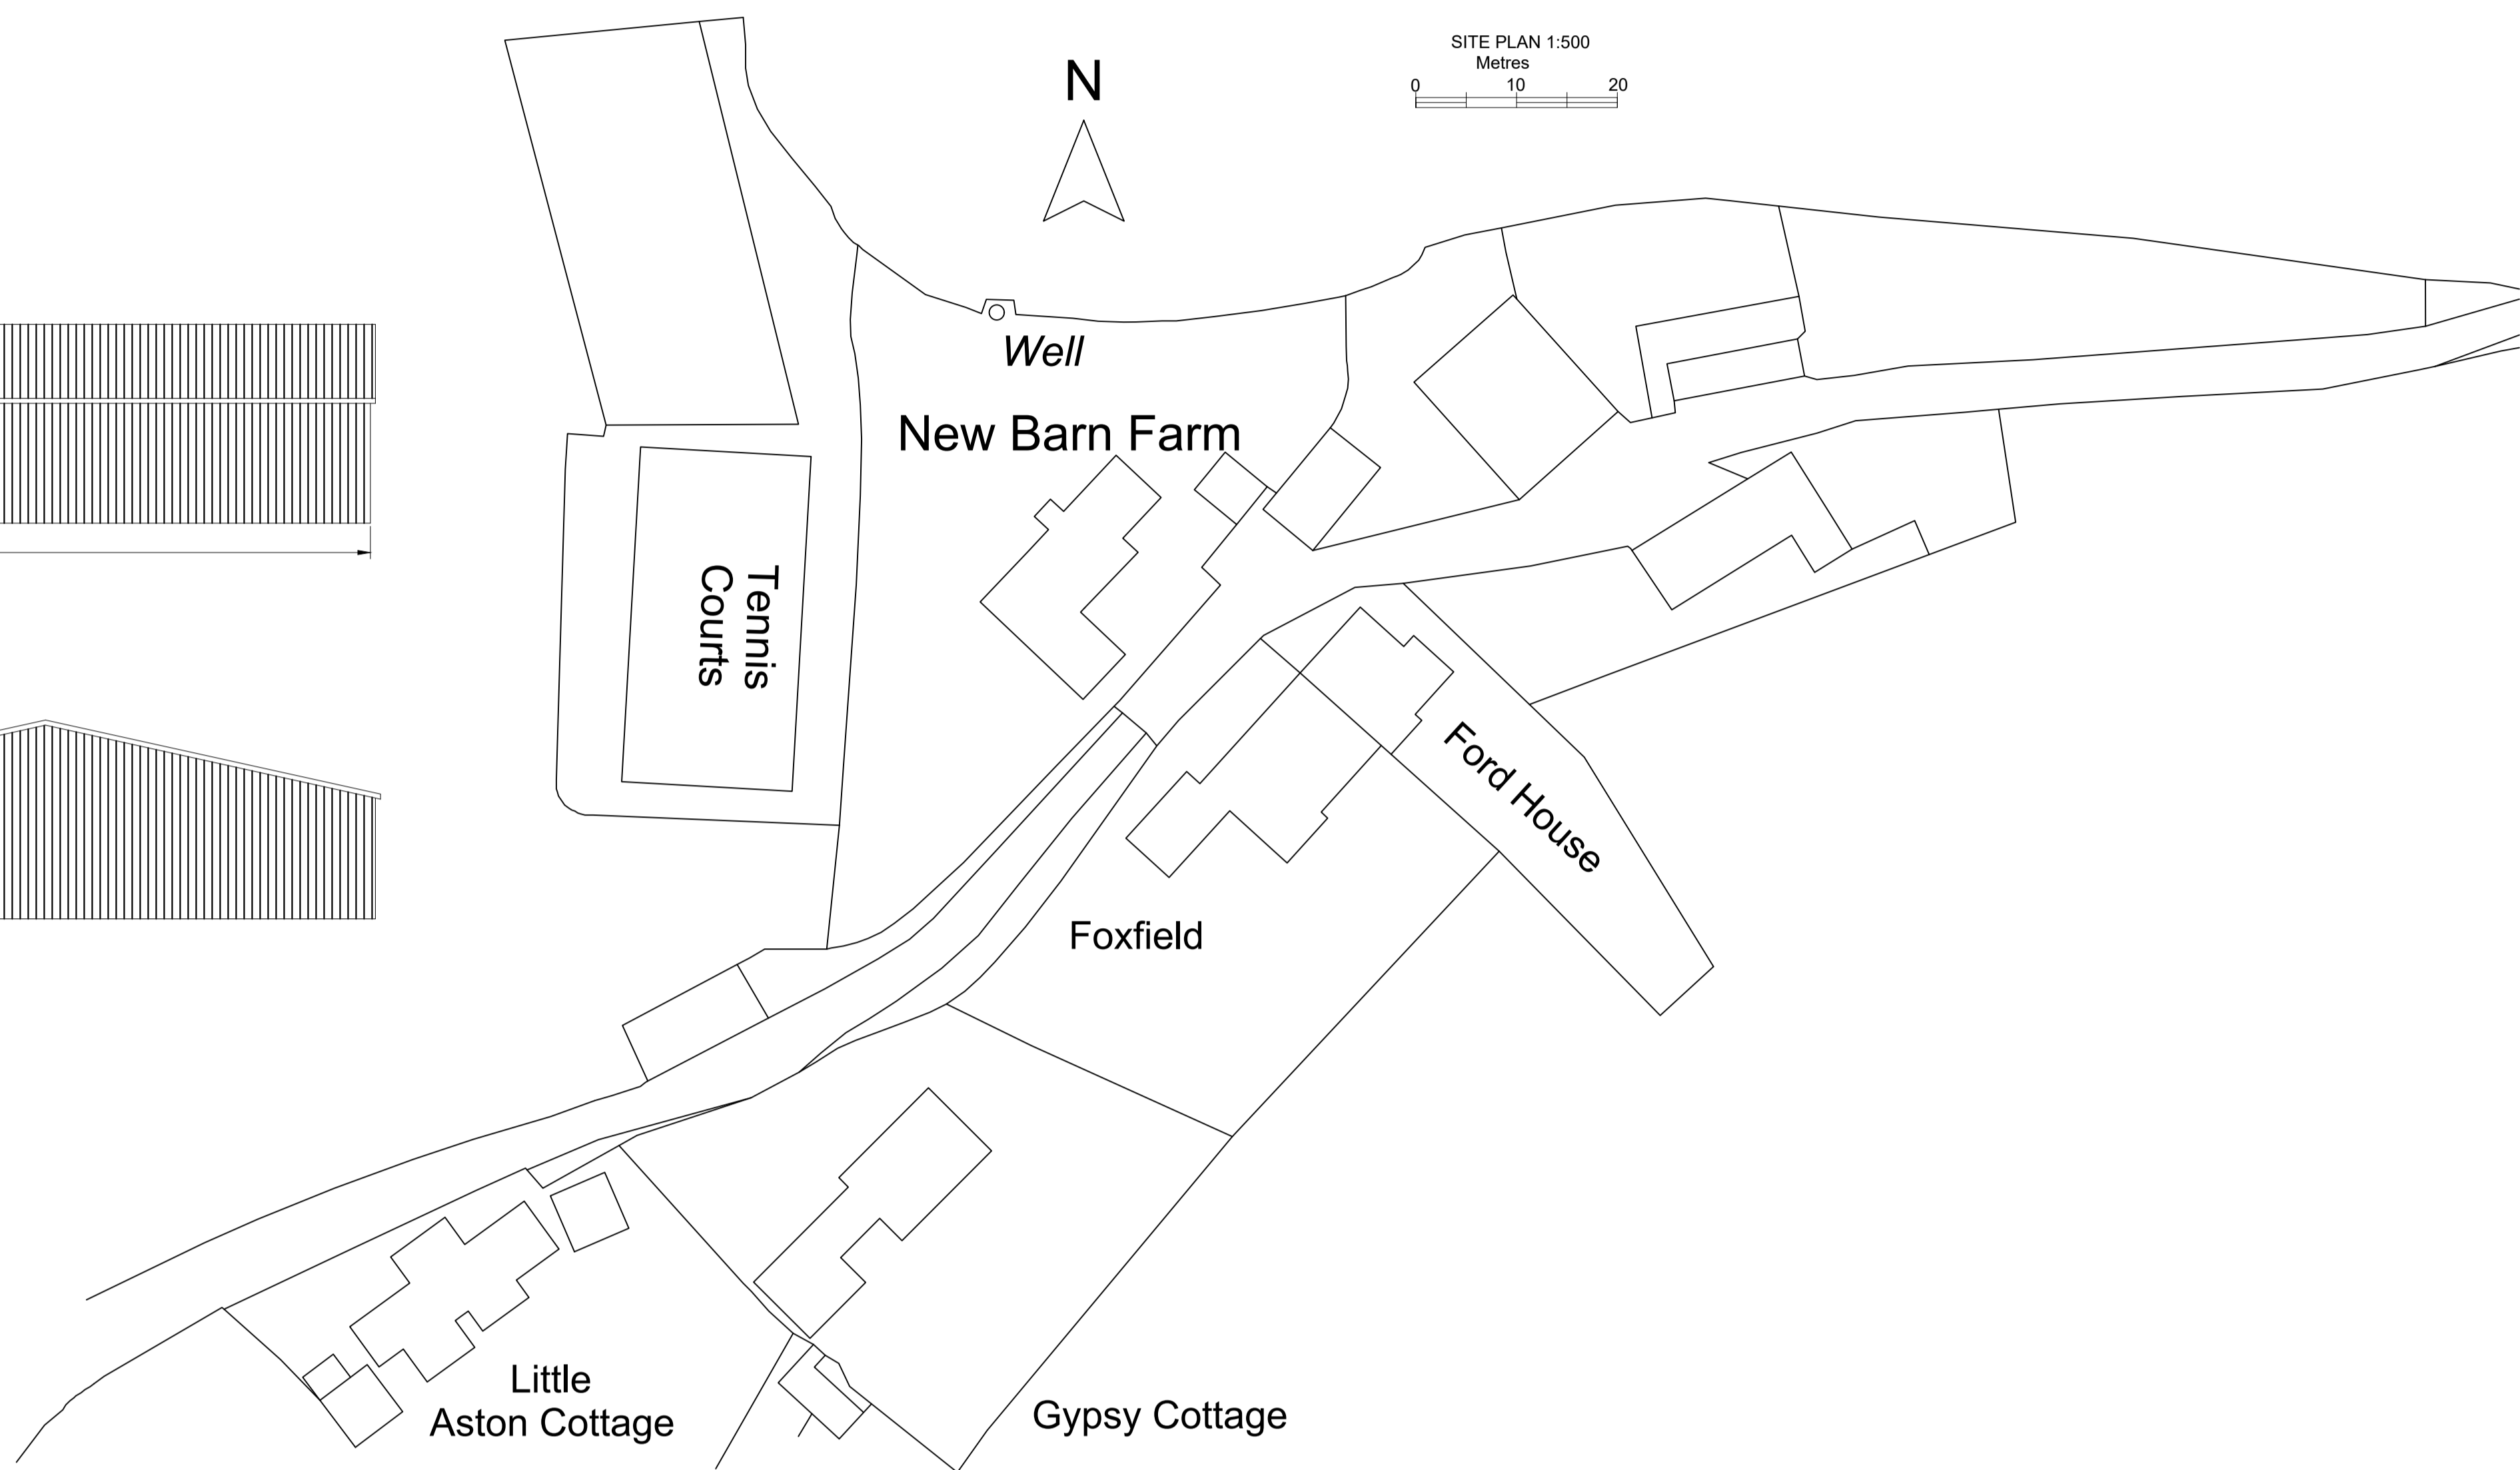
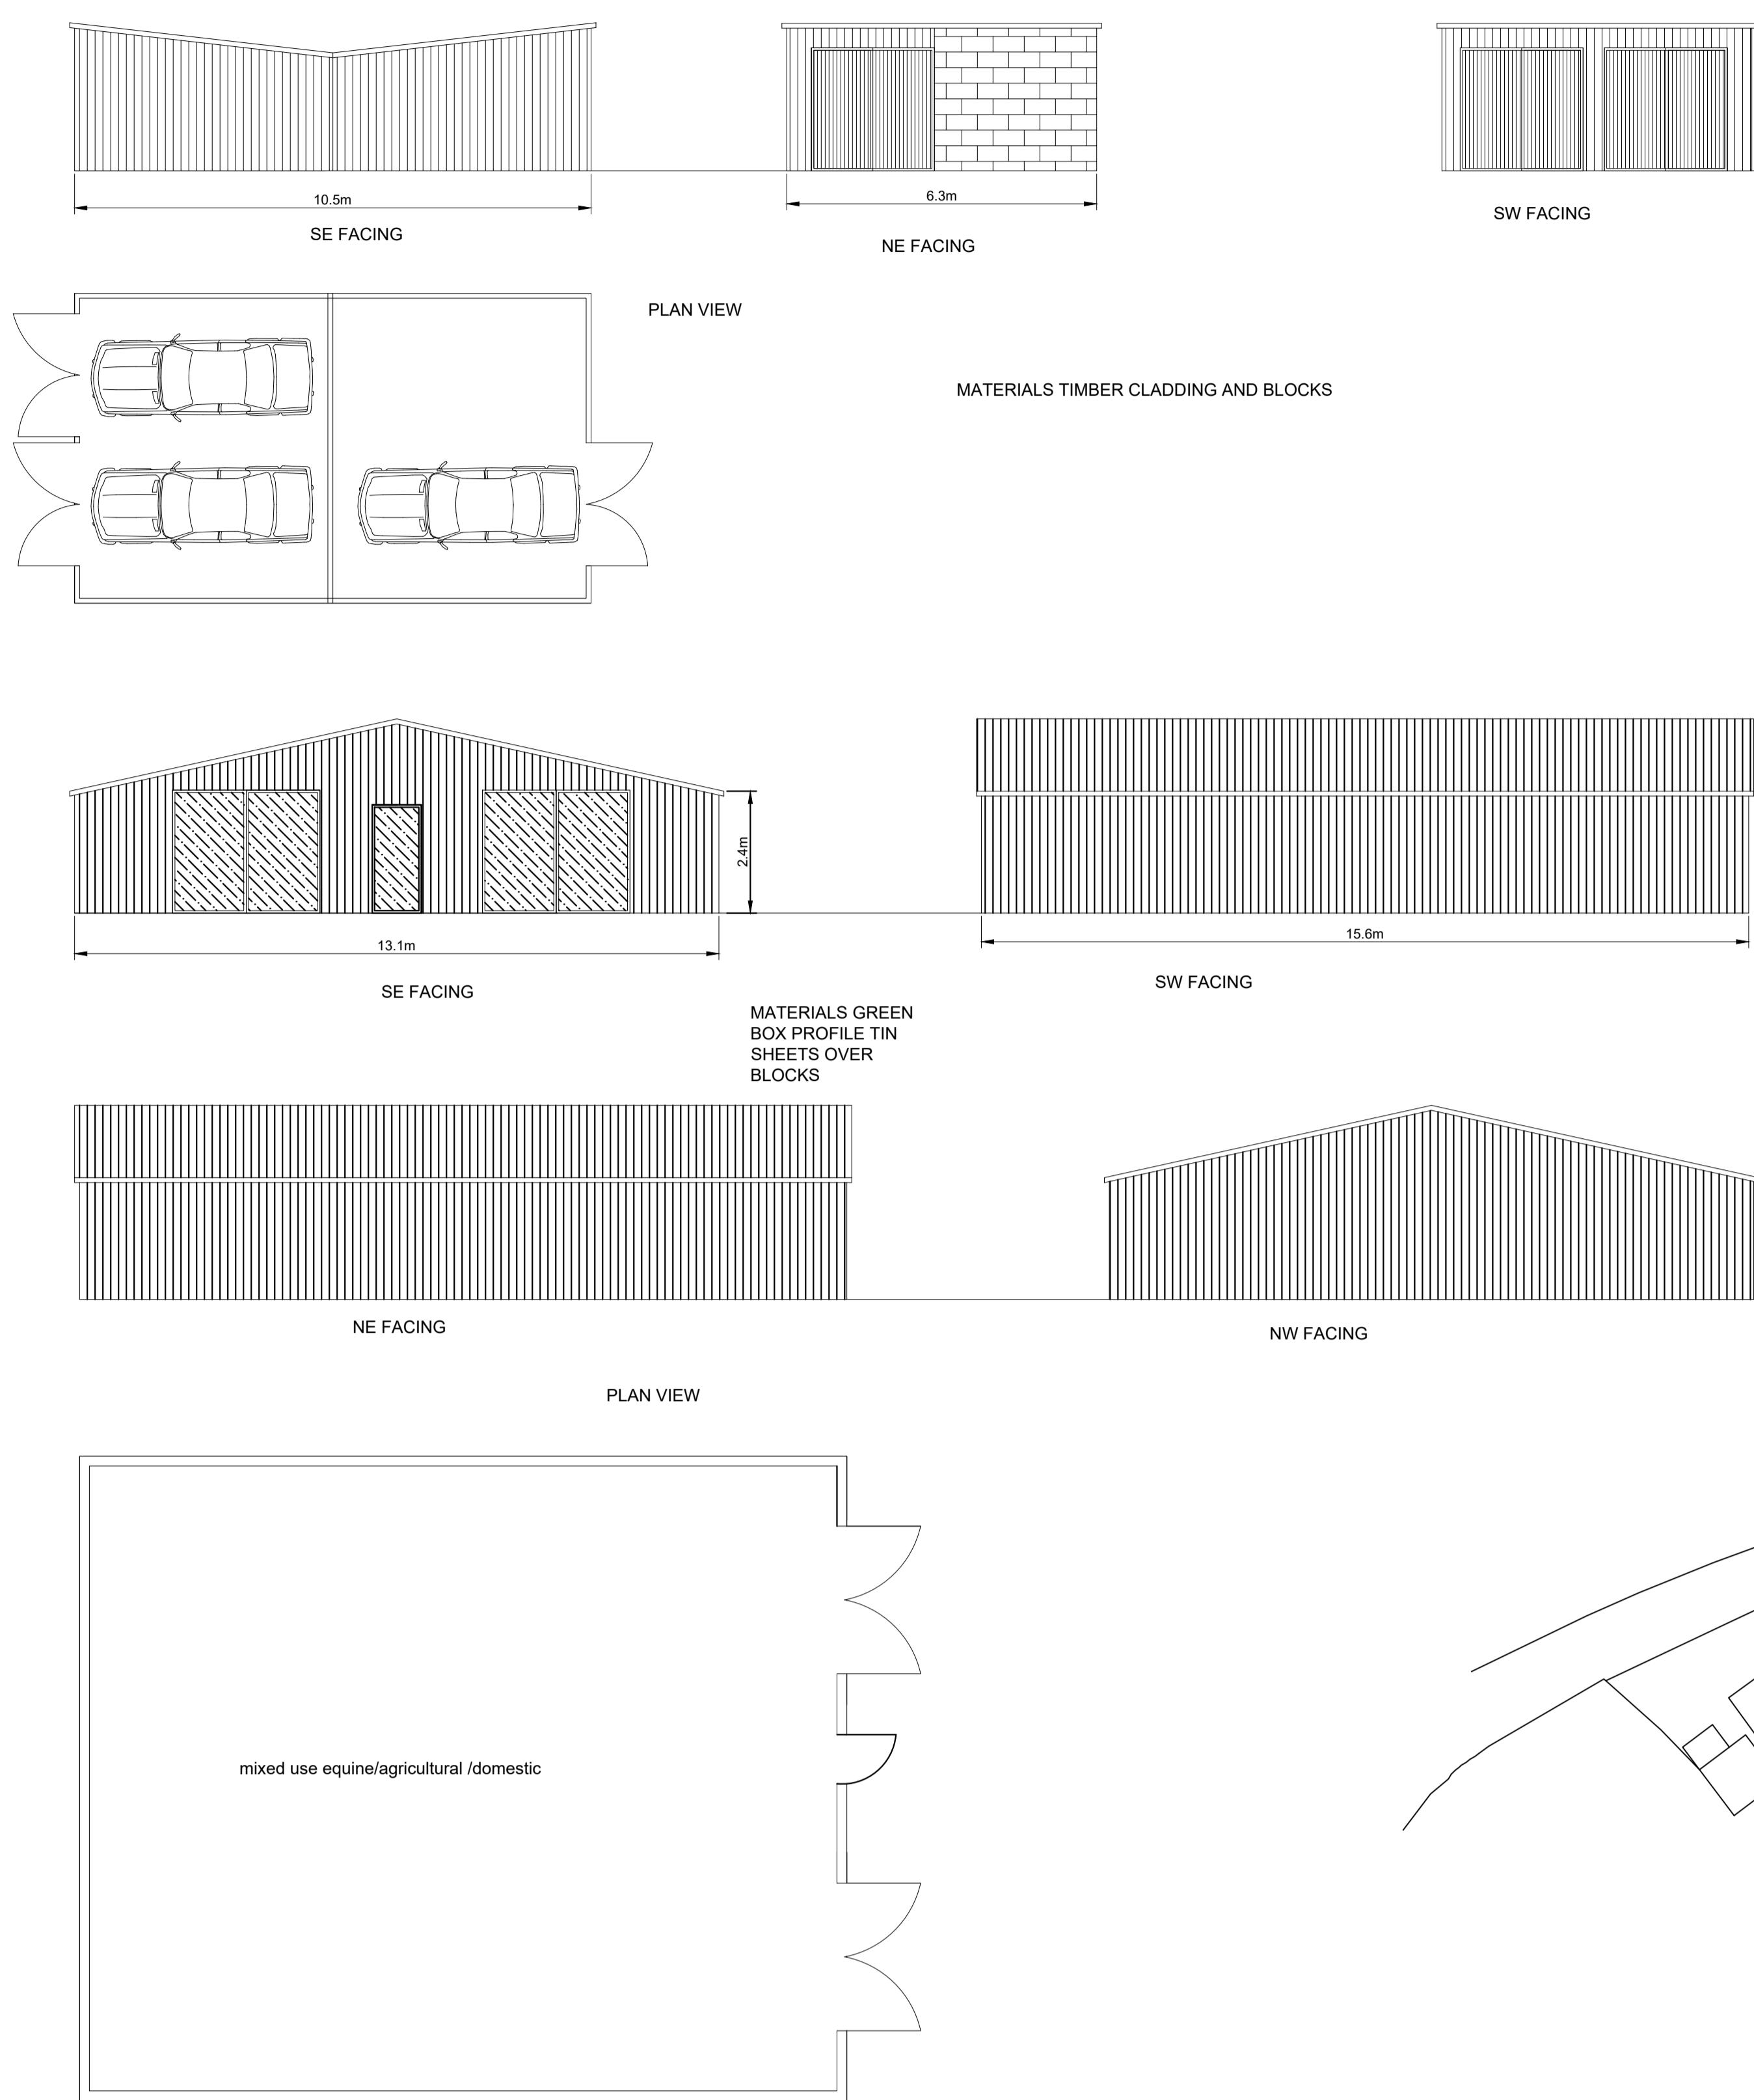


AS EXISTING

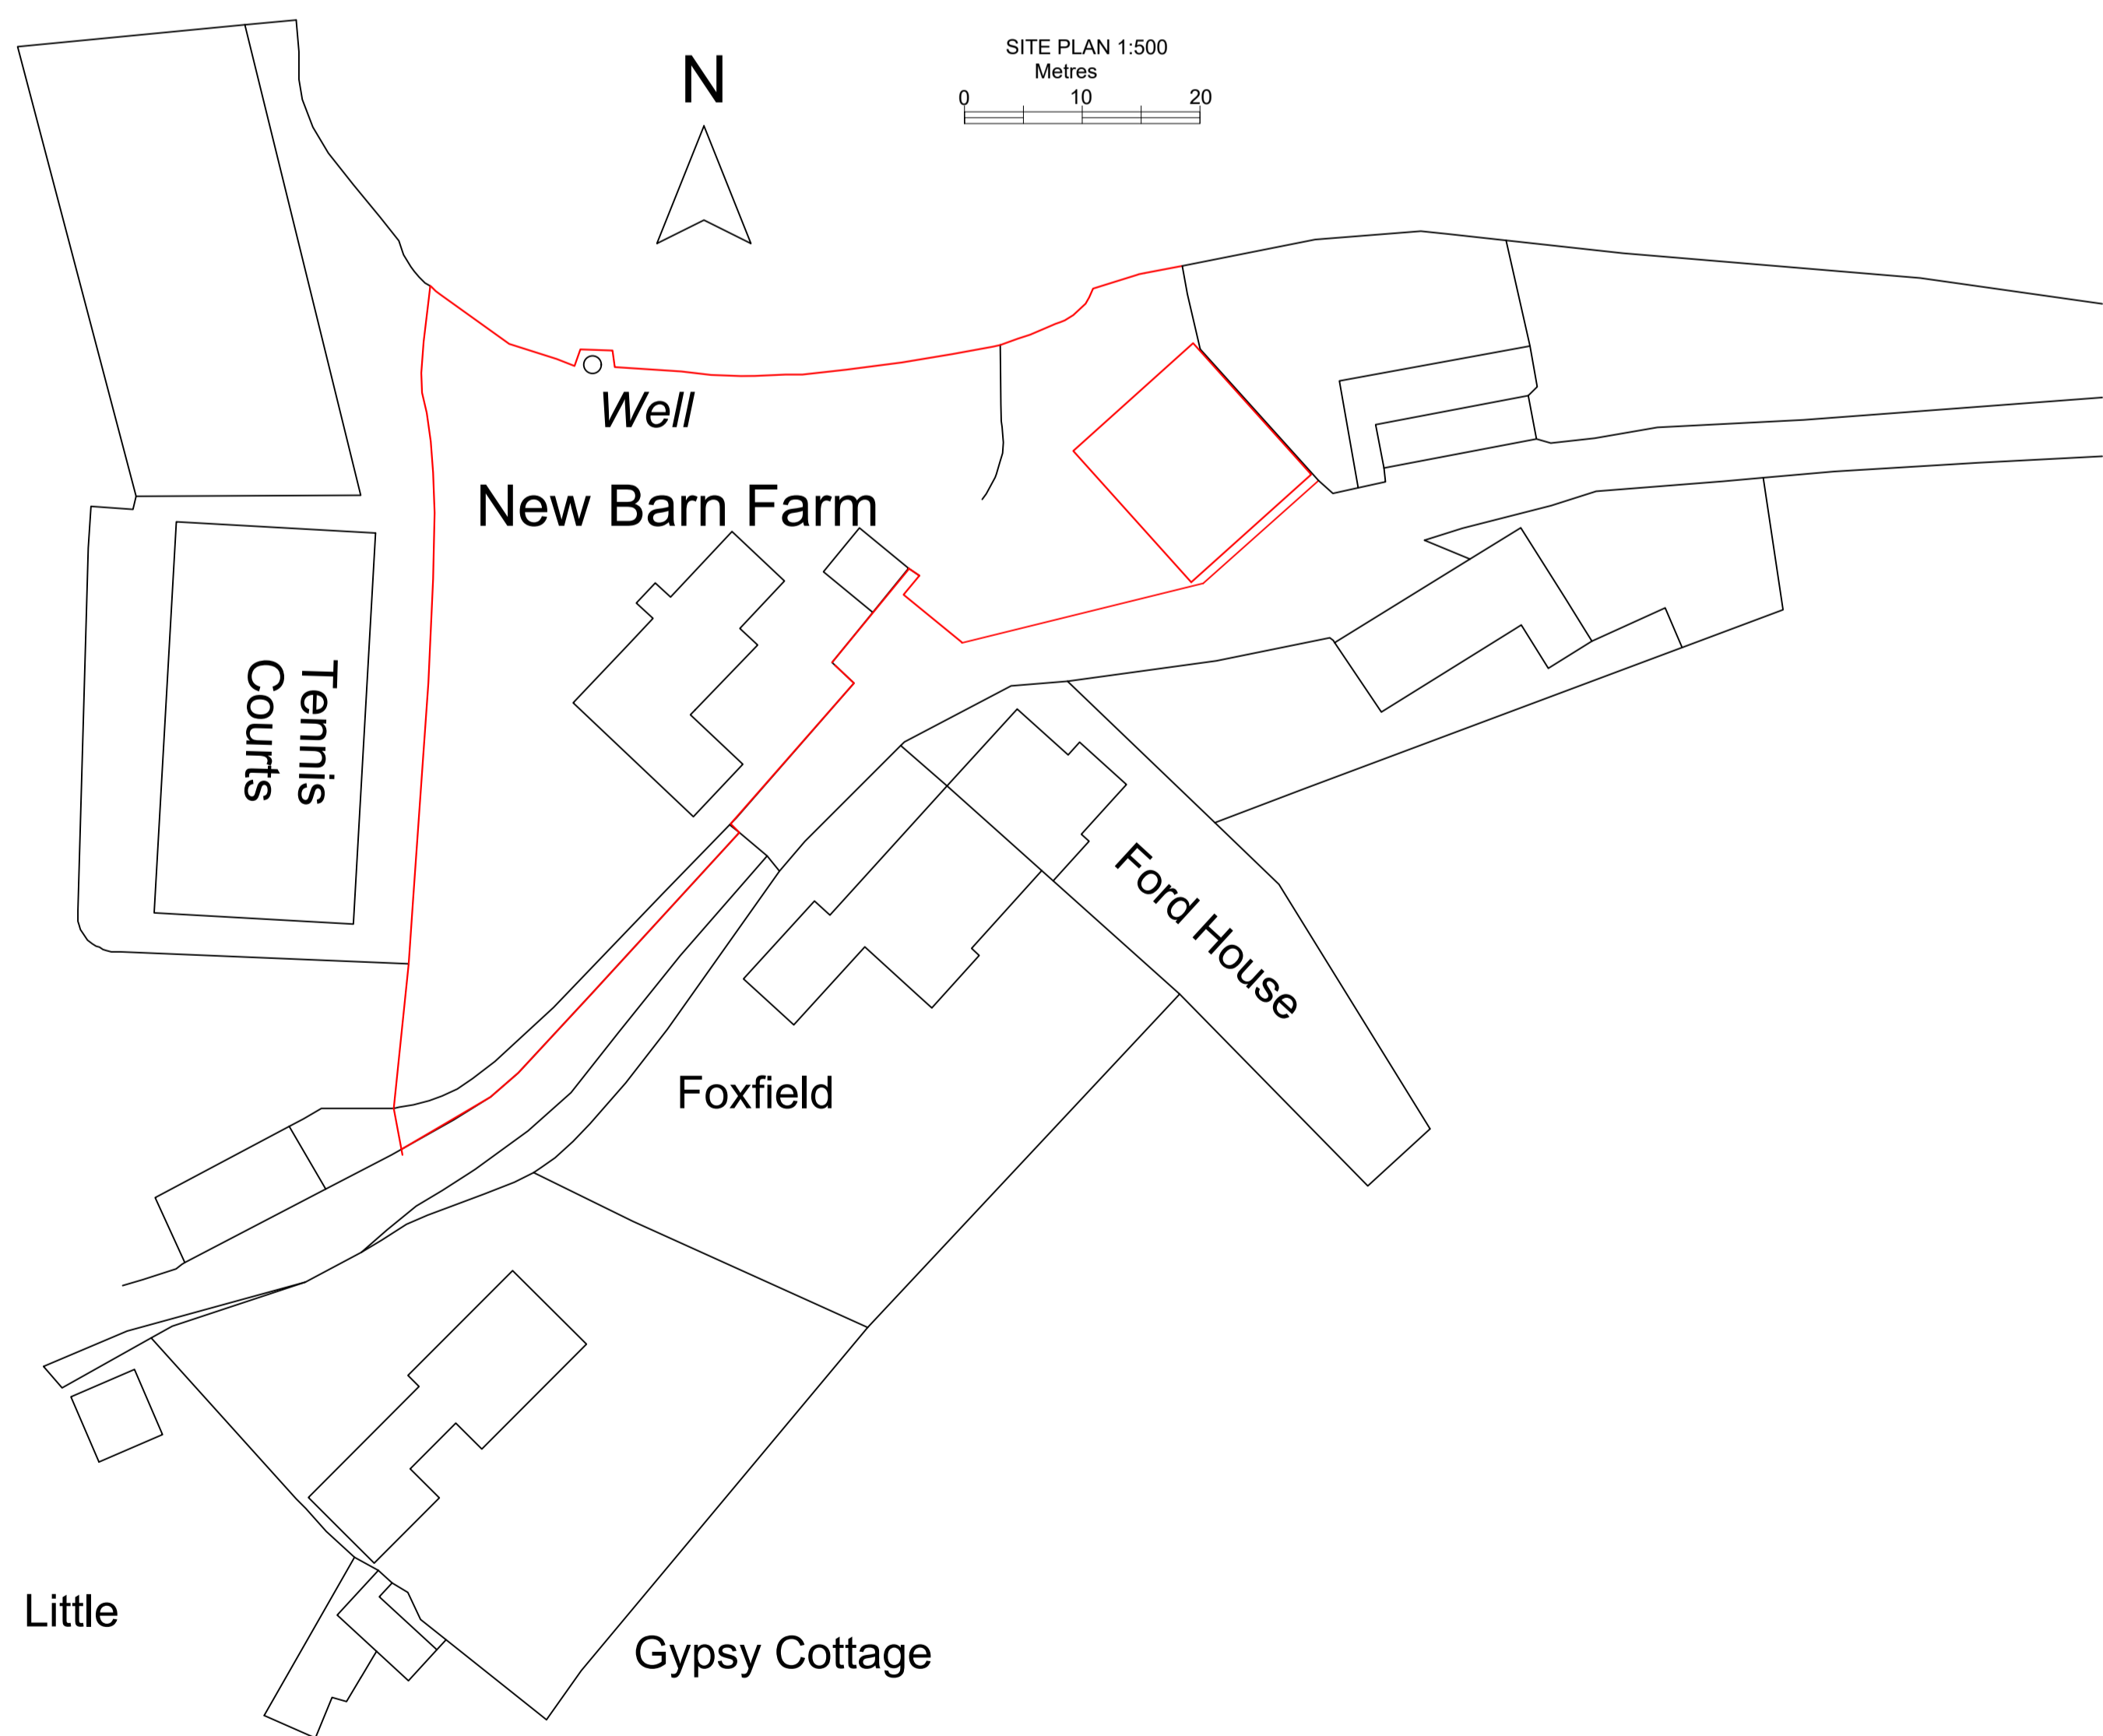

AS PROPOSED

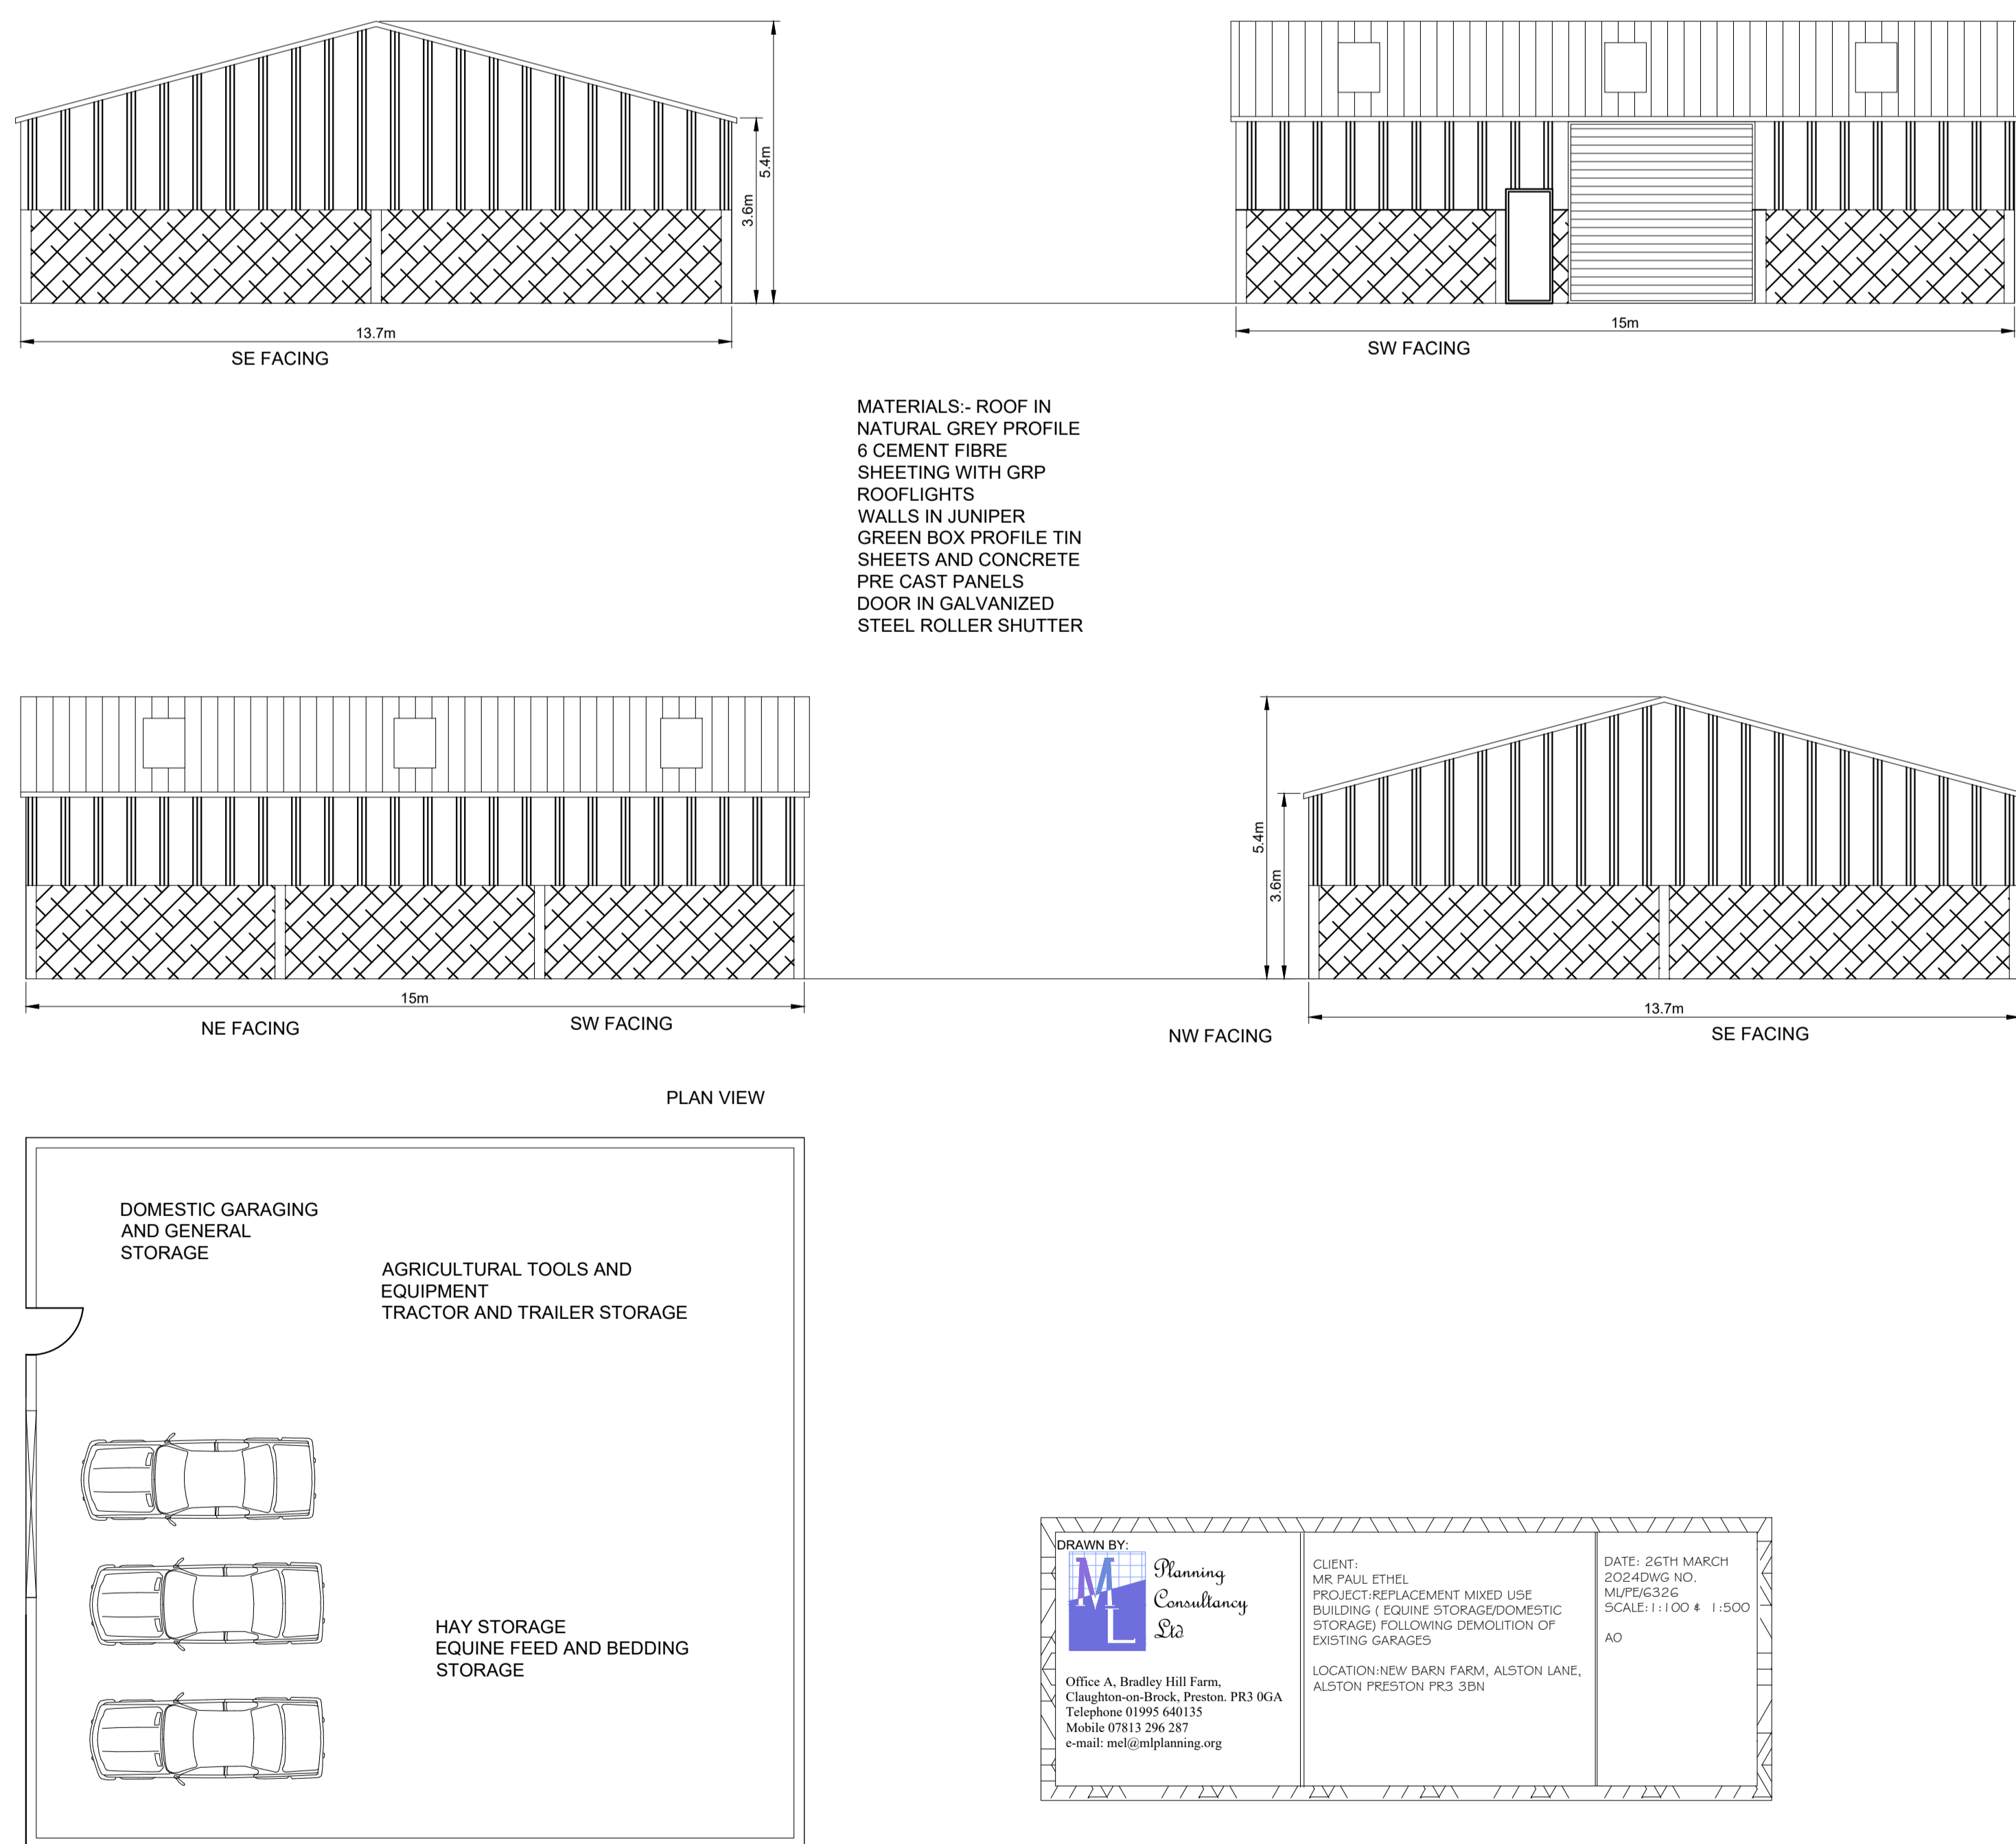

DRAWN BY: Planning Consultancy Ltd	CLIENT: MR PAUL ETHEL PROJ OCT REPLACEMENT MIXED USE BUILDING EQUINE STORAGE DOMESTIC STORAGE FOLLOWING DEMOLITION OF EXISTING GARAGES	DATE: 26TH MARCH 2024 2024/03/26 SCALE: 1:100 & 1:500 MUTTER: 3/26
Office: A. Bradley Hill Farm, Clapham on Black, Preston, PR3 1GA Telephone: 01995 480137 Mobile: 07813 296 247 E-mail: info@planning.org	LOCATION: NEW BARN FARM, ALSTON LANE, ALSTON, PRESTON, PR3 3BN	