
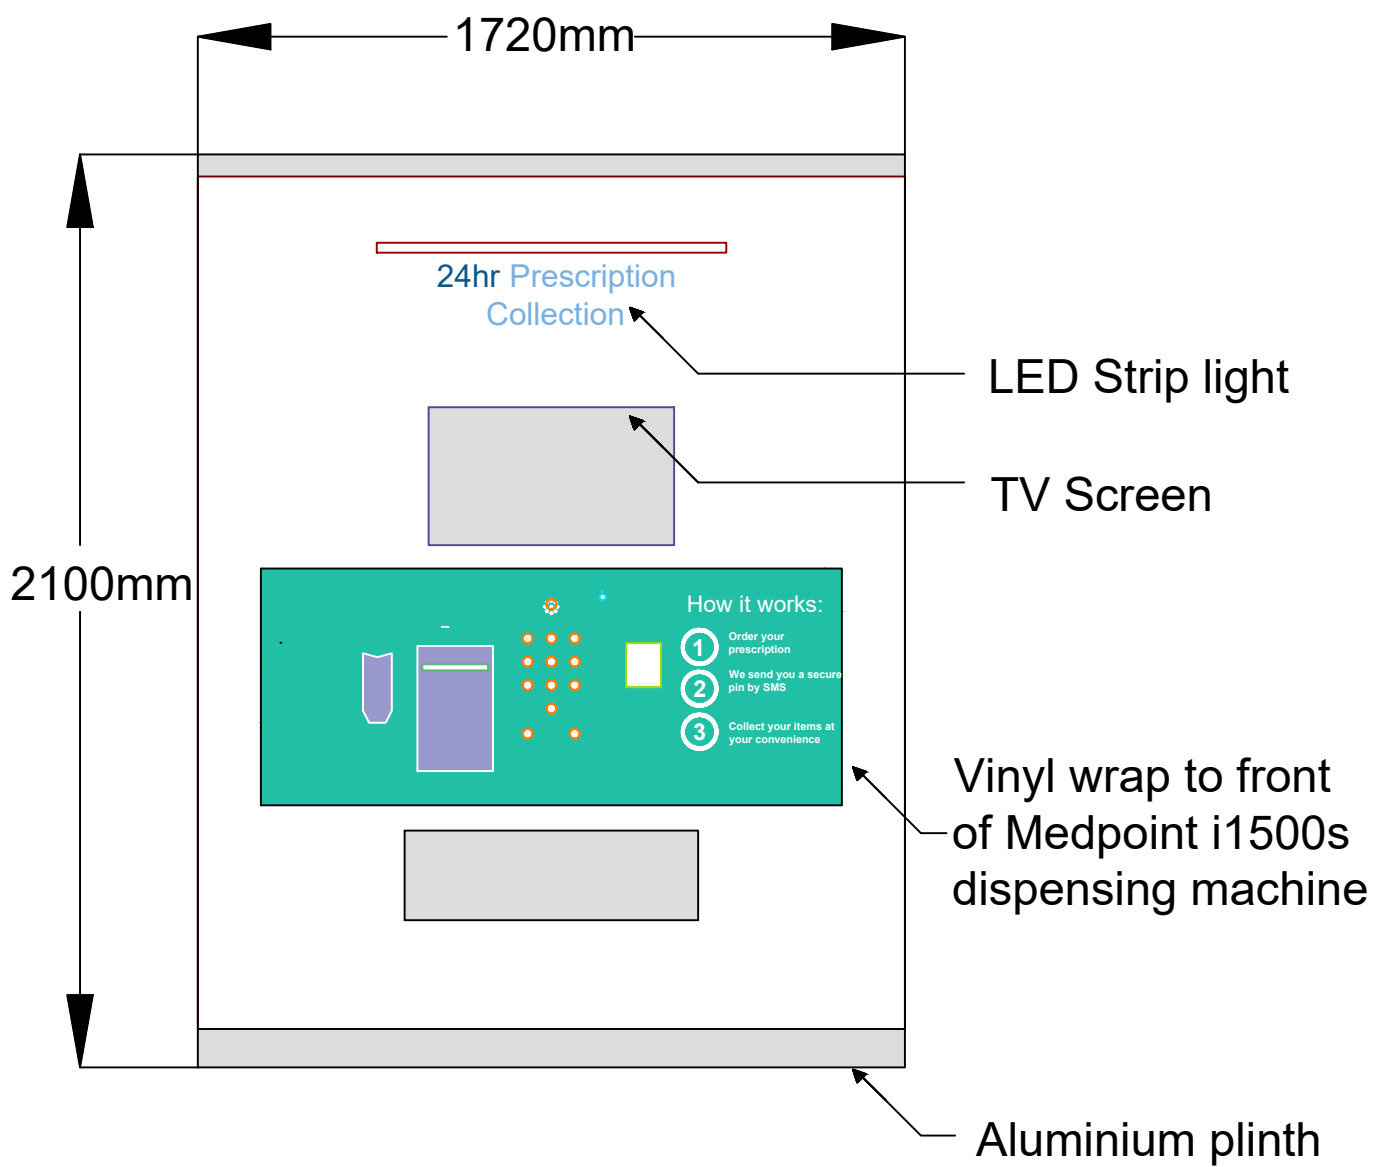
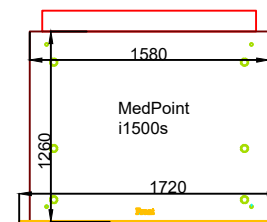


# Proposed Medpoint dimensions and materials

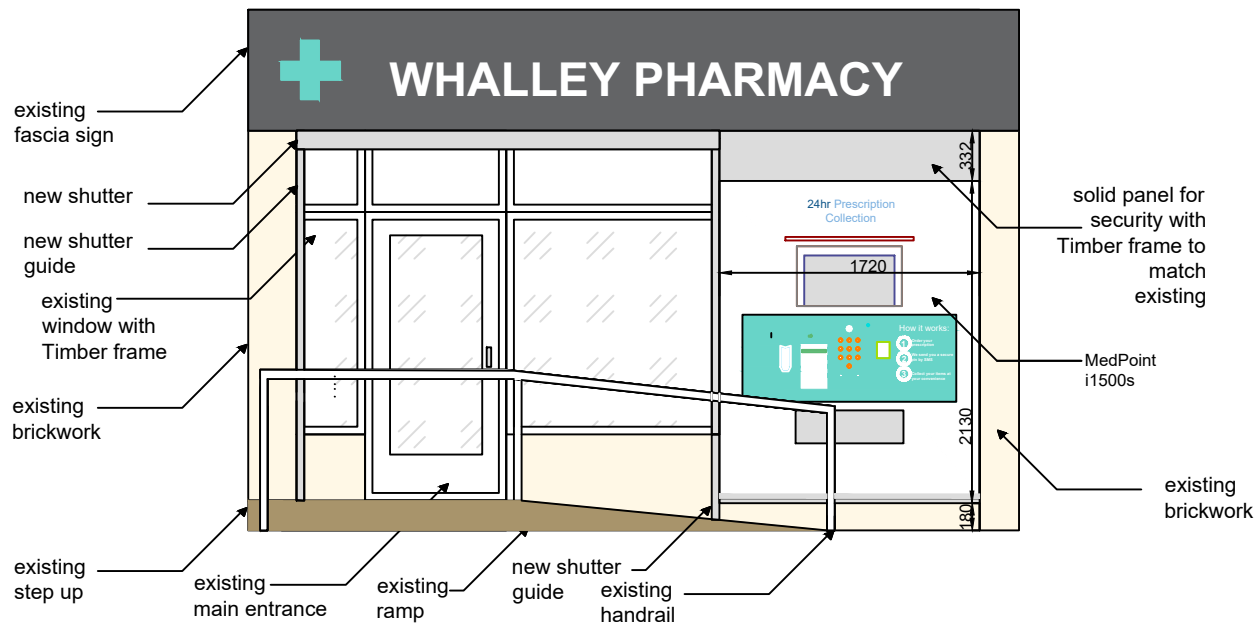

Whalley Pharmacy	
April 2024	
Scale 1:50 @ A3	
C.Burton	
Drawing 4	