

NOTES:

FOR PLANNING APPROVAL ONLY

MATERIALITY:

BRICK PLINTH (TO MATCH EXISTING)
PEBBLE DASH (TO MATCH EXISTING)
PAINTED UPVC WINDOW FRAMES

No.	Description	Date

CLIENT:

MR & MRS GIBSON,
2 GEORGE STREET,
WHALLEY, LANCASHIRE,
BB7 9TH

PROJECT:

PROPOSED REAR & SIDE
EXTENSION AND
ALTERATIONS

SHEET:

EXISTING FLOOR PLANS

Project number

PHA/939

Date

08/05/2024

Drawn by

AW

Checked by

PH


A2.1

Scale


1 : 50

Sheet size

A1

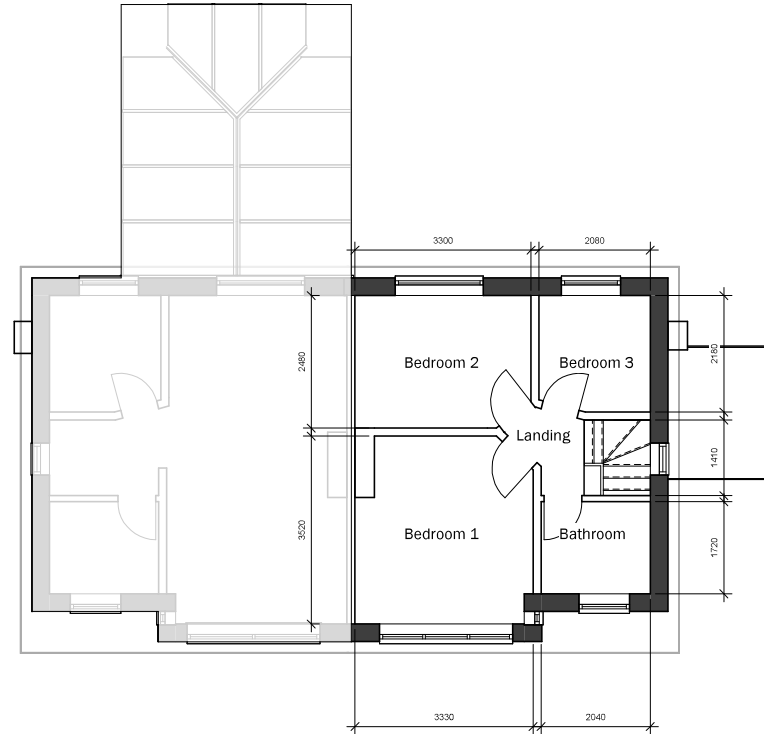

2 1 FIRST FLOOR
1 : 50

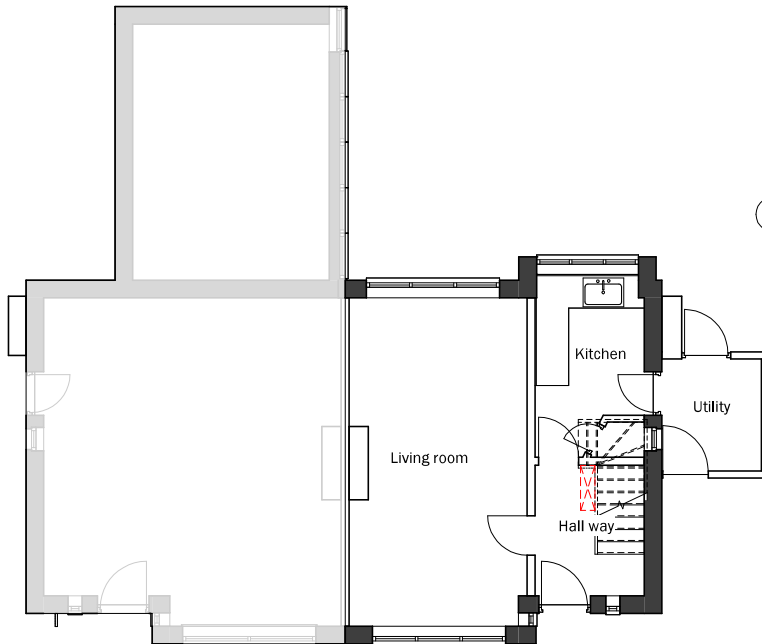

1 0 GROUND FLOOR
1 : 50