

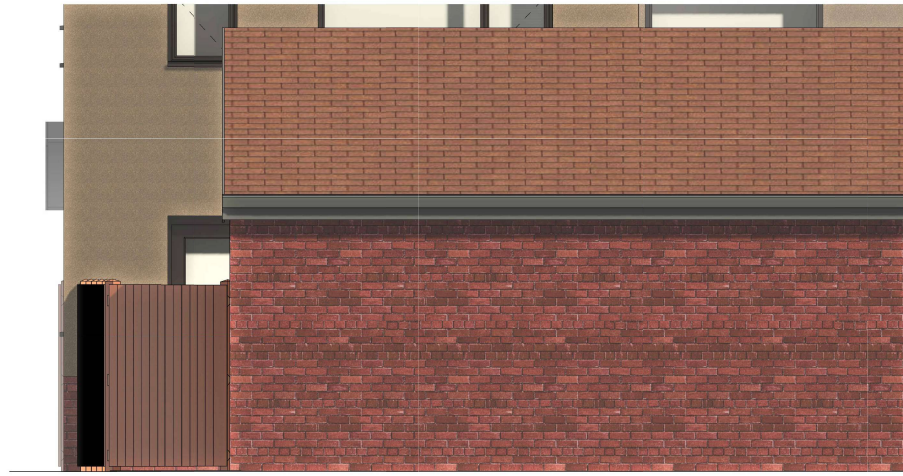


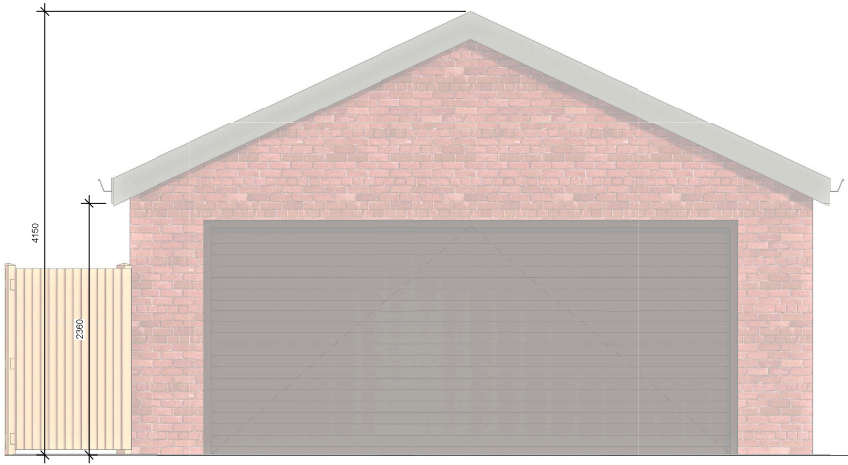

2 PROPOSED EAST 1
1 : 25

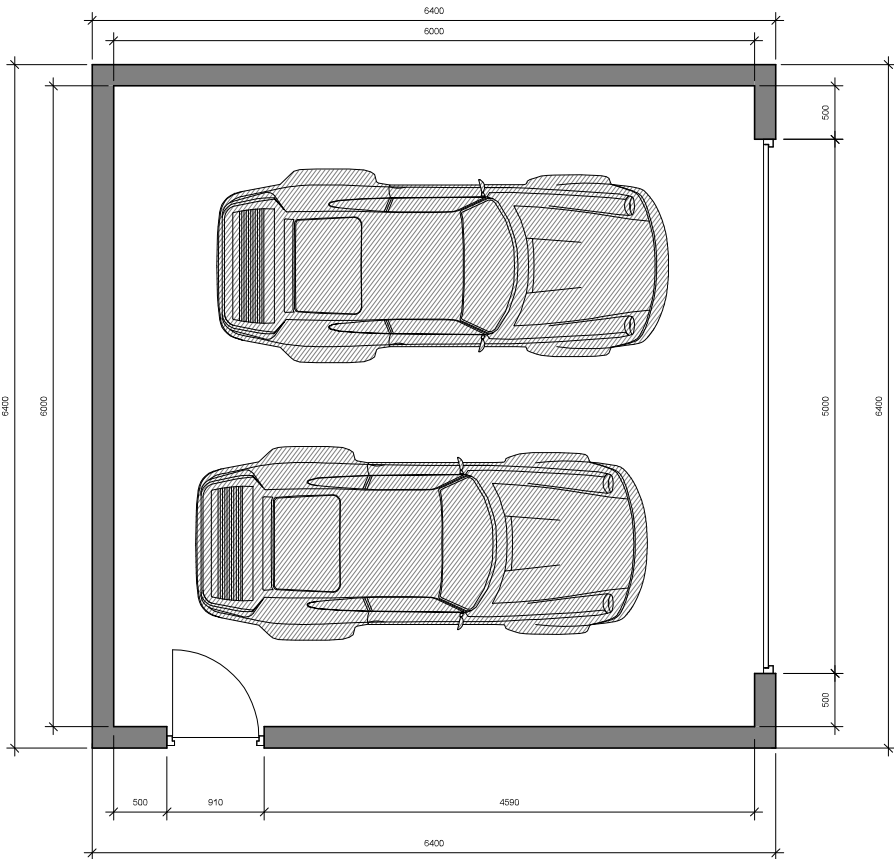

1 PROPOSED GARAGE FLOOR
1 : 25

3 PROPOSED NORTH 1
1 : 25



4 PROPOSED SOUTH
1 : 25

Peter Hitchen
Architects

Marathon House
The Sidings Business Park
Whalley, BB7 9SE

01254 823 885

www.peterhitchenarchitects.co.uk

NOTES:

FOR PLANNING APPROVAL ONLY

MATERIALITY:

BRICK PLINTH (TO MATCH EXISTING)
PEBBLE DASH (TO MATCH EXISTING)
PAINTED UPVC WINDOW FRAMES

No.	Description	Date

CLIENT:

MR & MRS GIBSON,
2 GEORGE STREET,
WHALLEY, LANCASHIRE,
BB7 9TH

PROJECT:

PROPOSED REAR & SIDE
EXTENSION AND
ALTERATIONS

SHEET:

PROPOSED GARAGE PLAN
& ELEVATIONS

Project number	PHA/939
Date	08/05/2024
Drawn by	AW
Checked by	PH

A2.6

Scale	1 : 25
Sheet size	A1