


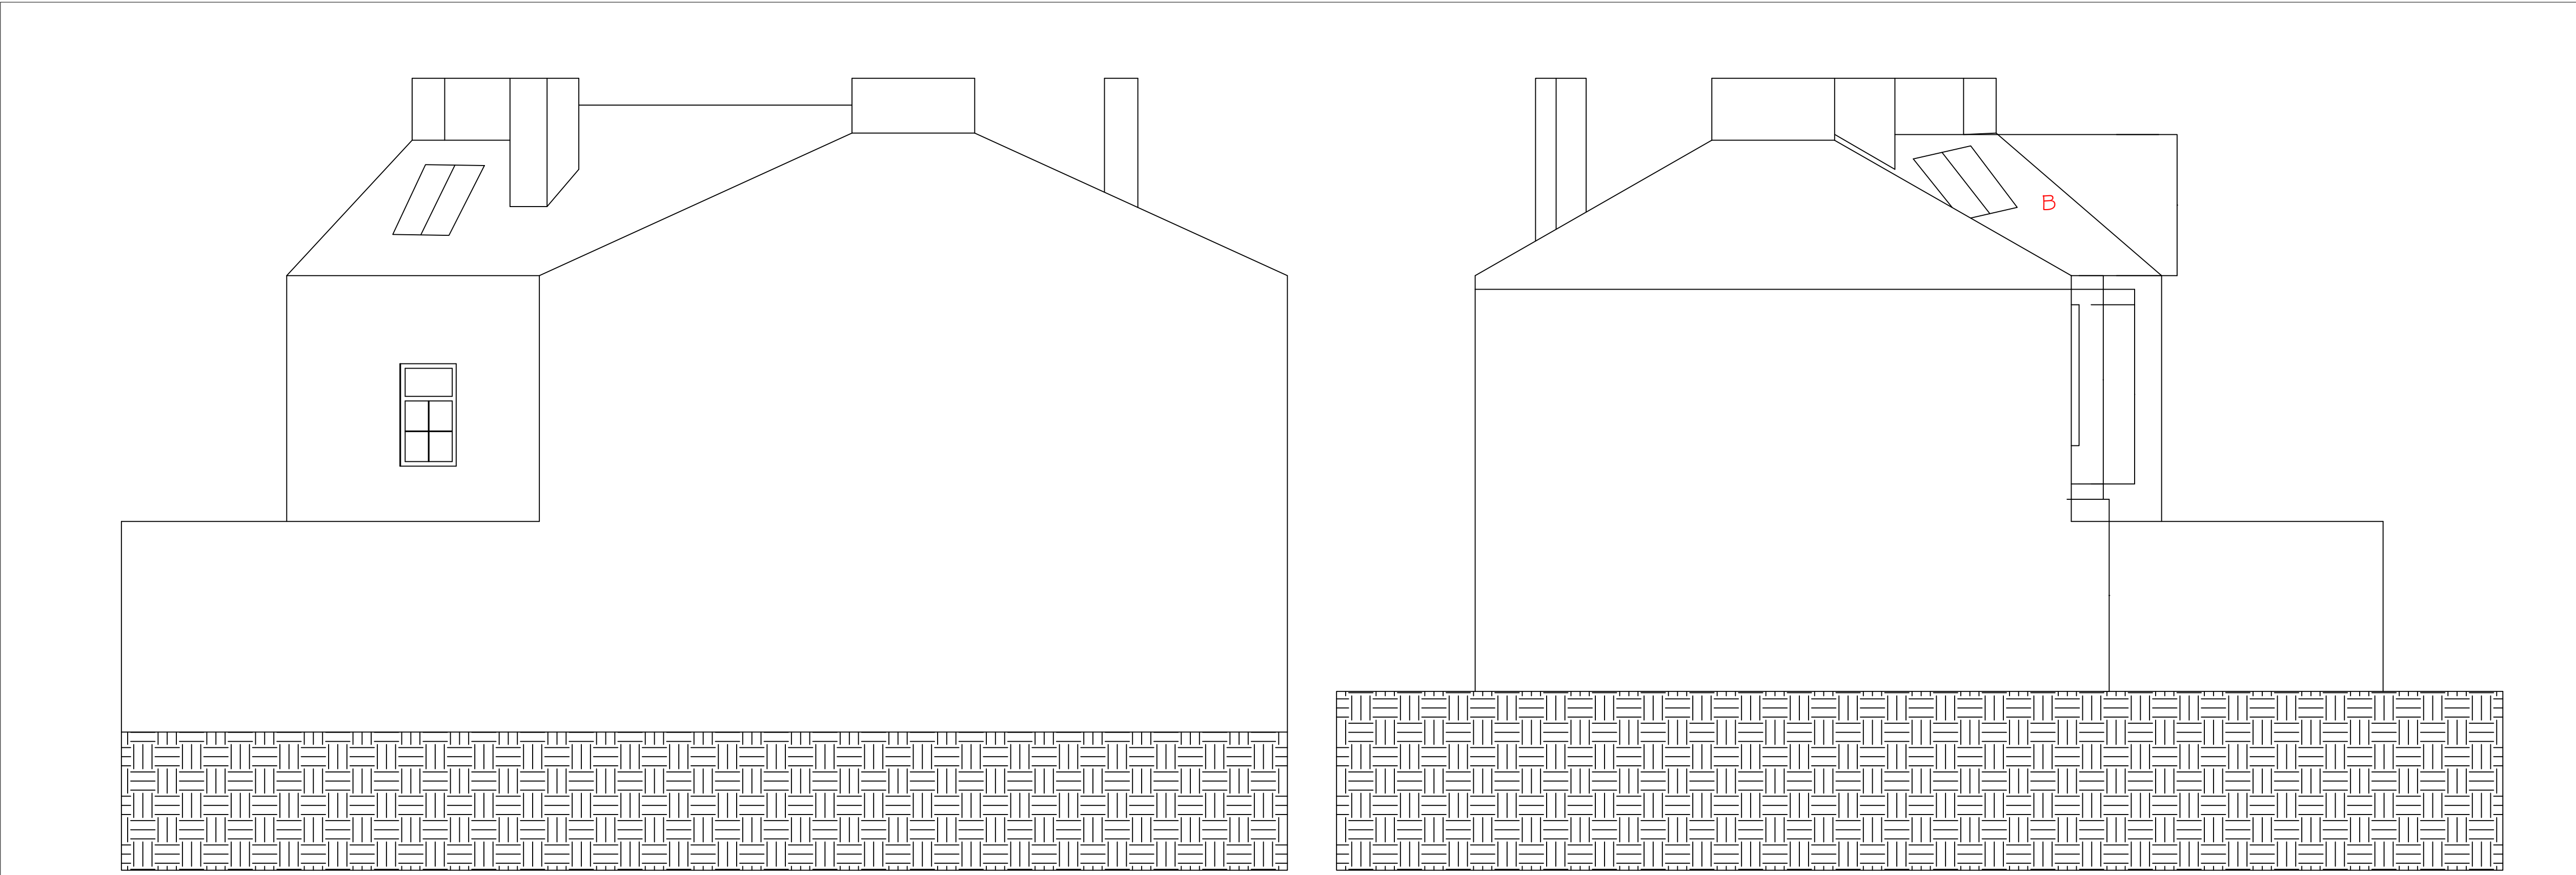

PROPOSED NORTH WEST

PROPOSED NORTH EAST



PROPOSED SOUTH WEST (KING LANE)

PROPOSED SOUTH EAST (LOWERGATE)

Marathon House
The Sidings Business Park
Whalley, BB7 9SE

01254 823 885

www.peterhitchenarchitects.co.uk

- NOTES:
DRAWINGS NOT FOR CONSTRUCTION USE
- A. NEW DOOR
 - B. ADDITION OF ONE NEW ROOF LIGHT TO REAR SLOPE
 - C. REMOVAL OF EXISTING SHOP SIGNAGE
 - D. CHANGE OF GROUND FLOOR WINDOW TO MATCH STYLE THE PROPORTIONS OF EXISTING WINDOW ON LOWERGATE SIDE
 - E. NEW DOOR
 - F. EXISTING WINDOW ON LOWERGATE SIDE REPLACED LIKE-FOR-LIKE
 - G. REMOVAL OF EXISTING SHOP SIGNAGE
 - H. NEW DOOR
 - I. REMOVAL OF BAY WINDOW AND ADDITION OF NEW WINDOW TO MATCH STYLE THE PROPORTIONS OF EXISTING WINDOW ON LOWERGATE SIDE
 - J. REMOVAL OF EXISTING SHOP SIGNAGE
 - K. STIPPLED RENDER FINISH PAINTED TO MATCH EXISTING

No.	Description	Date

CLIENT: Branleigh Homes
5 Church Street
Clitheroe
Lancashire
BB7 2DD

PROJECT: 16-18 Lowergate
Clitheroe
Lancashire
BB7 1AD

SHEET:
**PROPOSED
ELEVATIONS**

Project number PHA/840

Date 10/06/2024

Drawn by LW

Checked by PH

A1.5

Scale 1:50 @ A1

Sheet size A1