



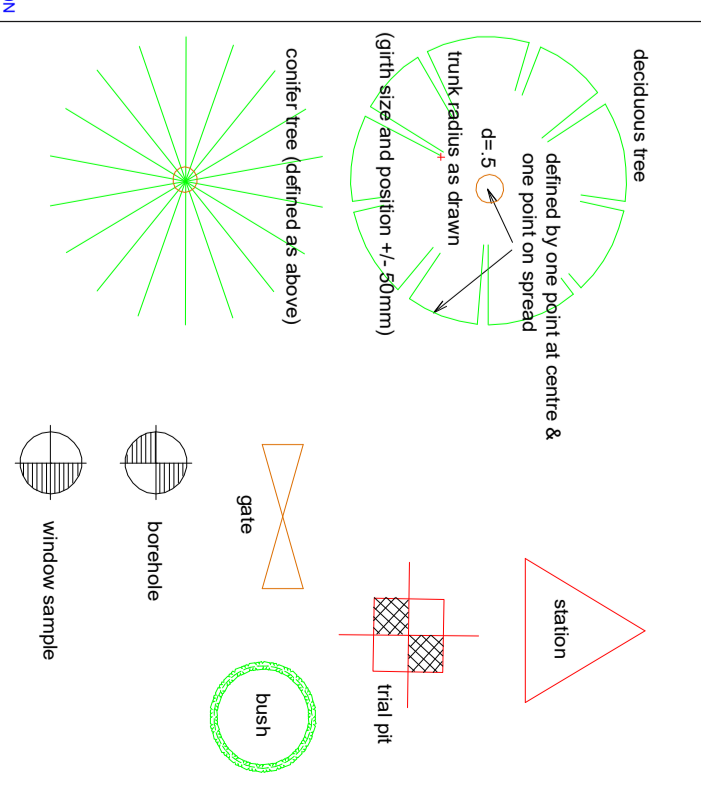


J. ENGLISH LTD
 site engineering


