




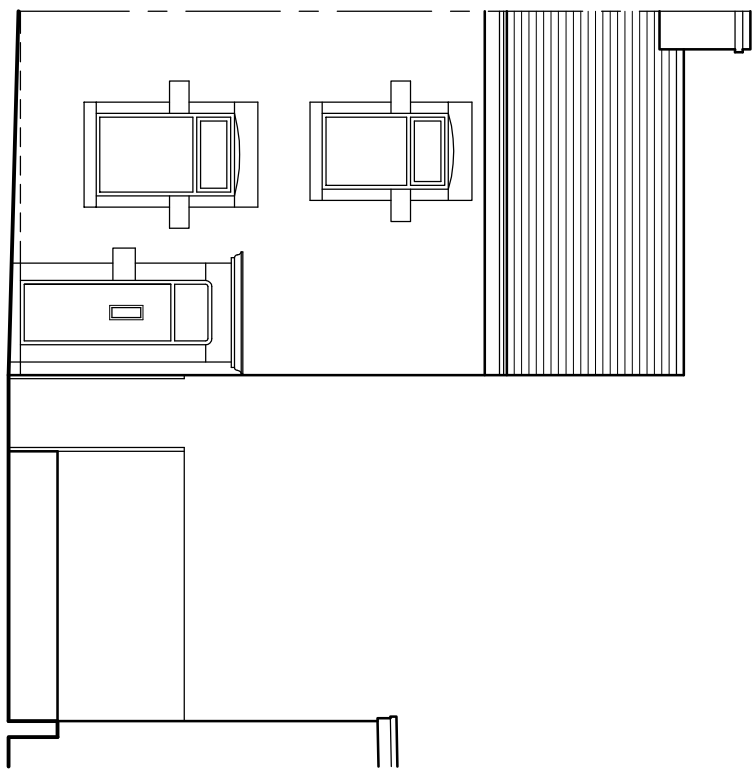


Existing Front Elevation

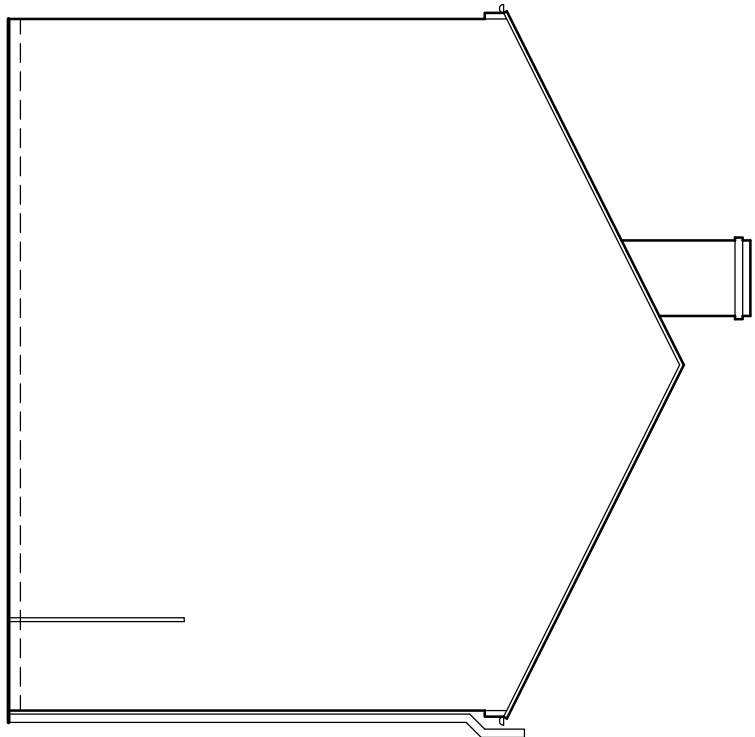


Existing Side Elevation

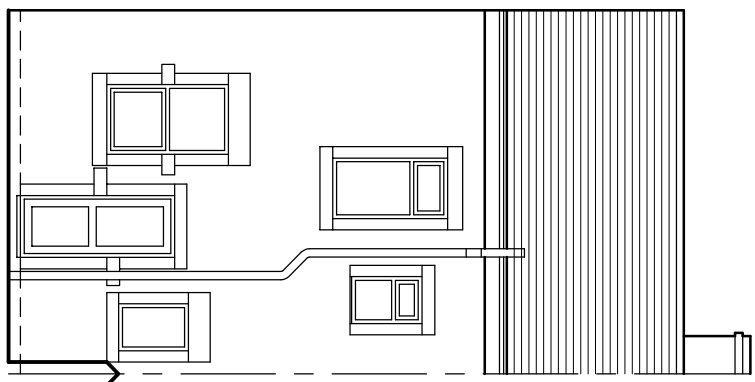


Existing Rear Elevation

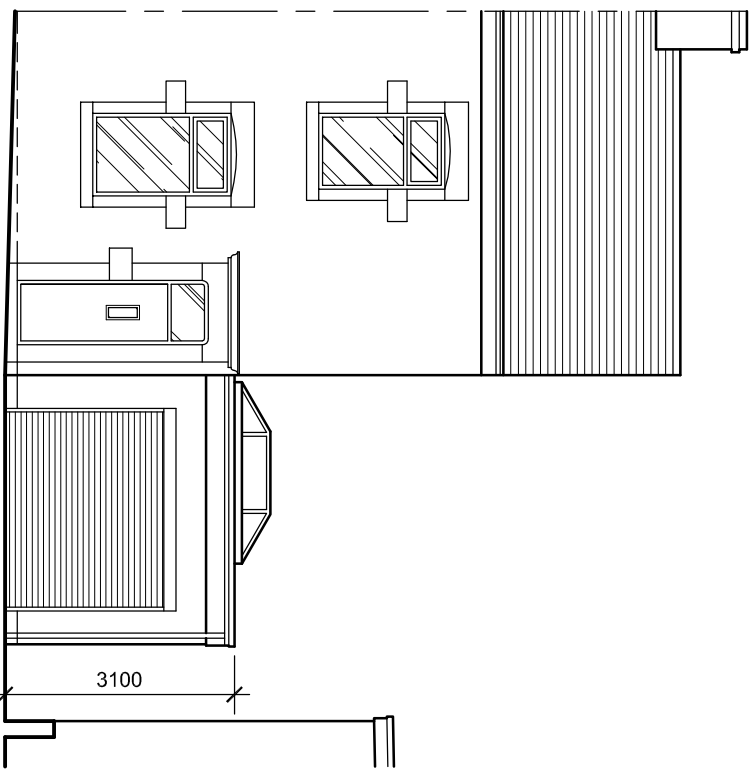



Proposed Front Elevation

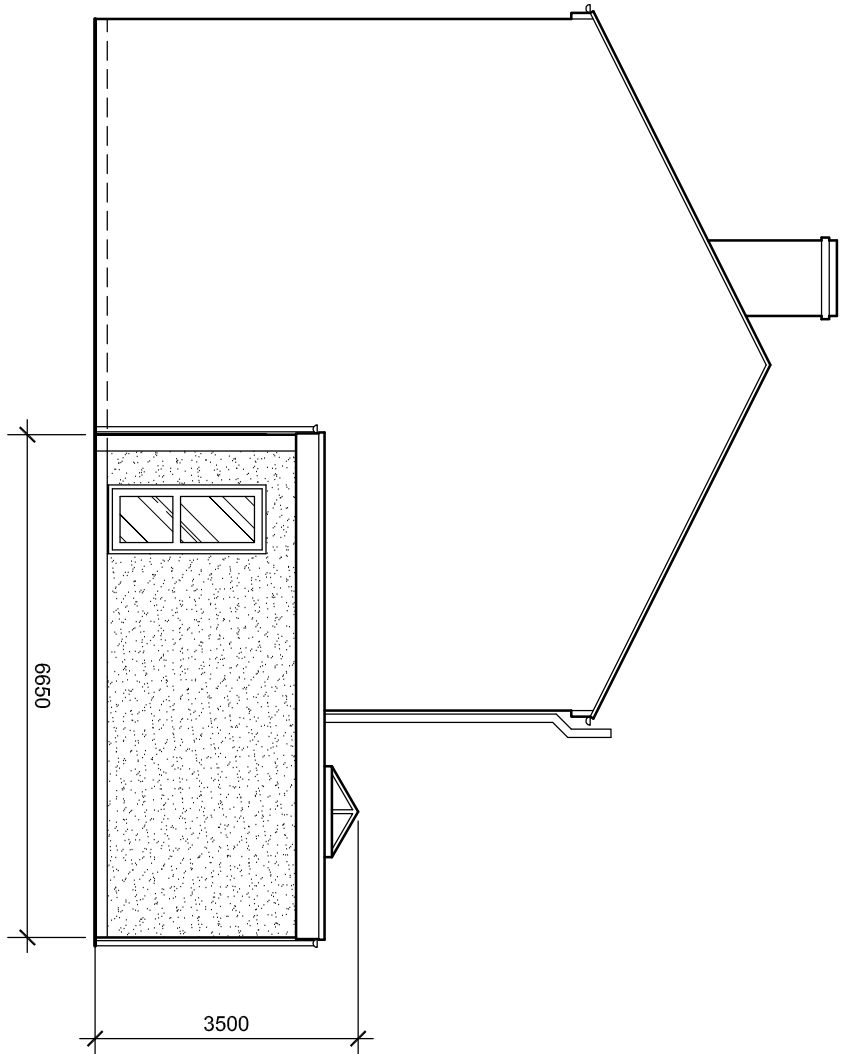


Proposed Rear Elevation

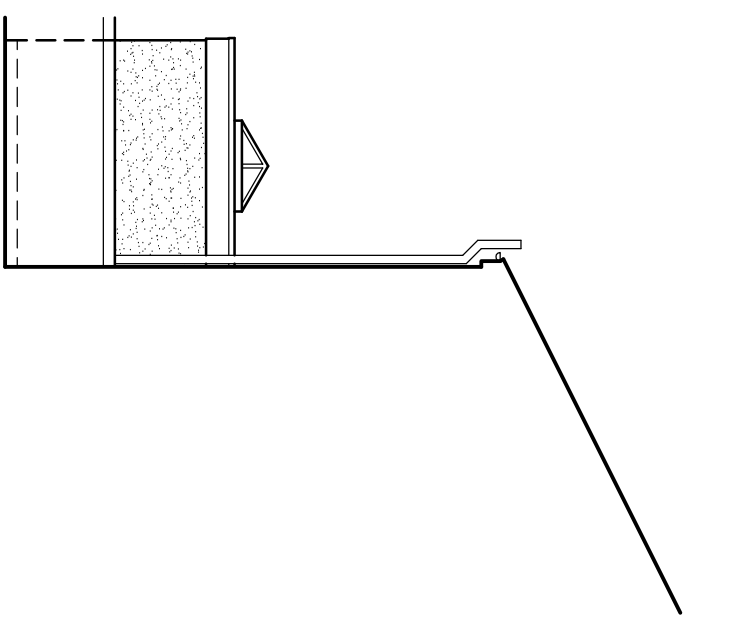


Proposed Side Elevation

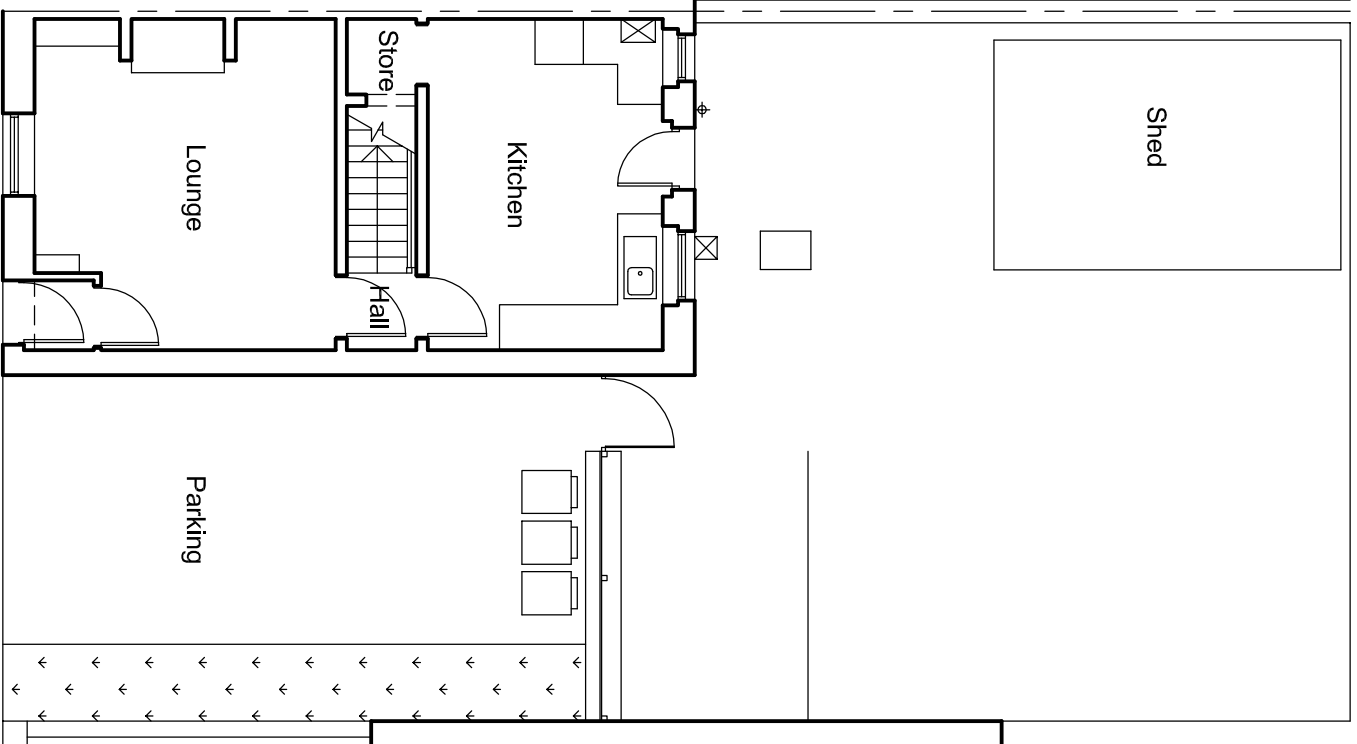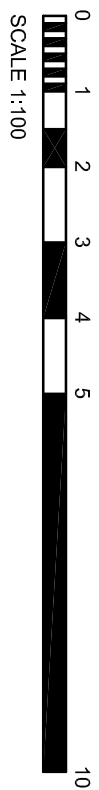


Existing Ground Floor Plan

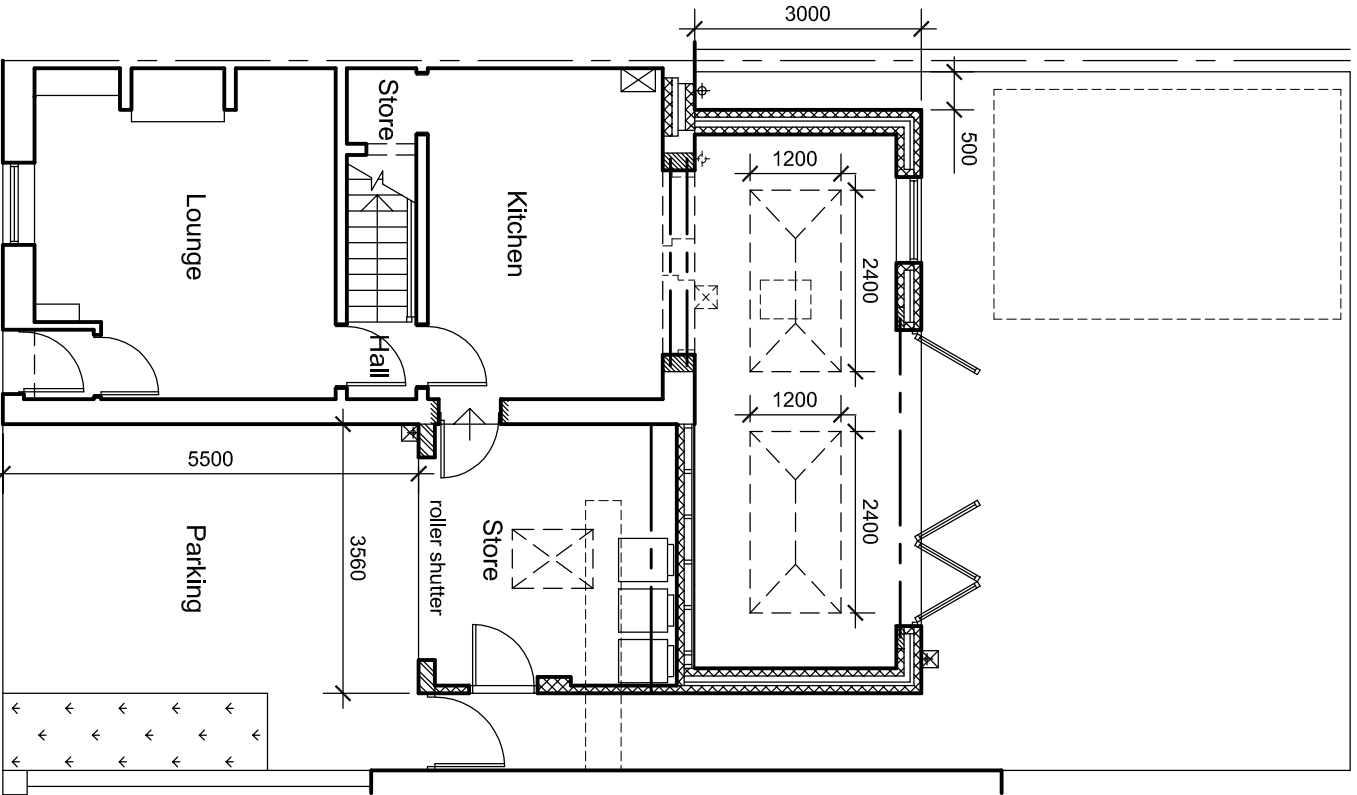

Proposed Ground Floor Plan

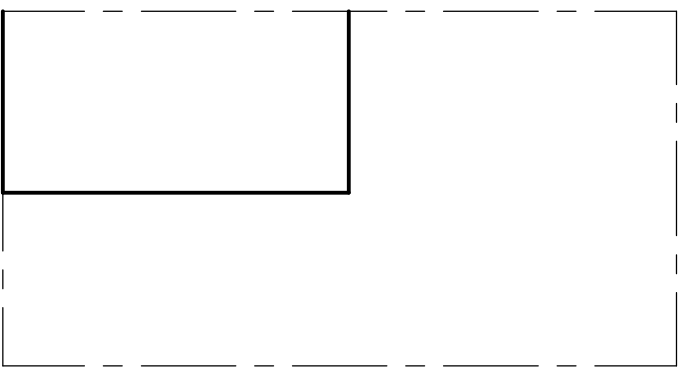

Existing Site Plan 1:200

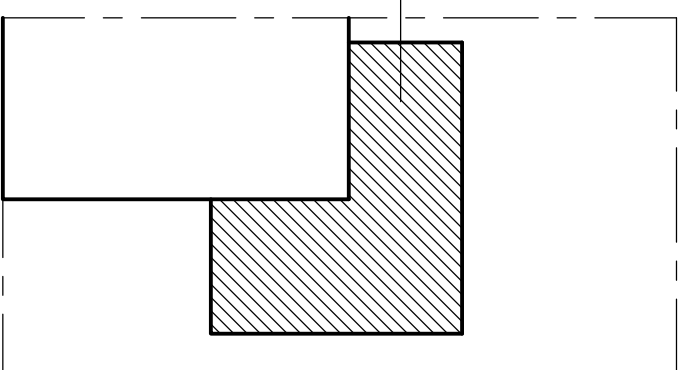

Proposed Site Plan 1:200

F			
E			
D			
C			
B			
A	Modified for planning	05/24	
DAVID HAWORTH ARCHITECTURAL DESIGN			
www.davidhaworthdesign.co.uk tel. 07976 206533 email: info@davidhaworthdesign.co.uk			
client Mr. & Mrs. L. Gilligan			
project 17 Crumpax Avenue Longridge			
drawing Proposed Extension			
drawn	date	scale	
e.h.	05/24	1:100	
dwg no.		revision	
1494/02		A	