





first floor plan
1:250

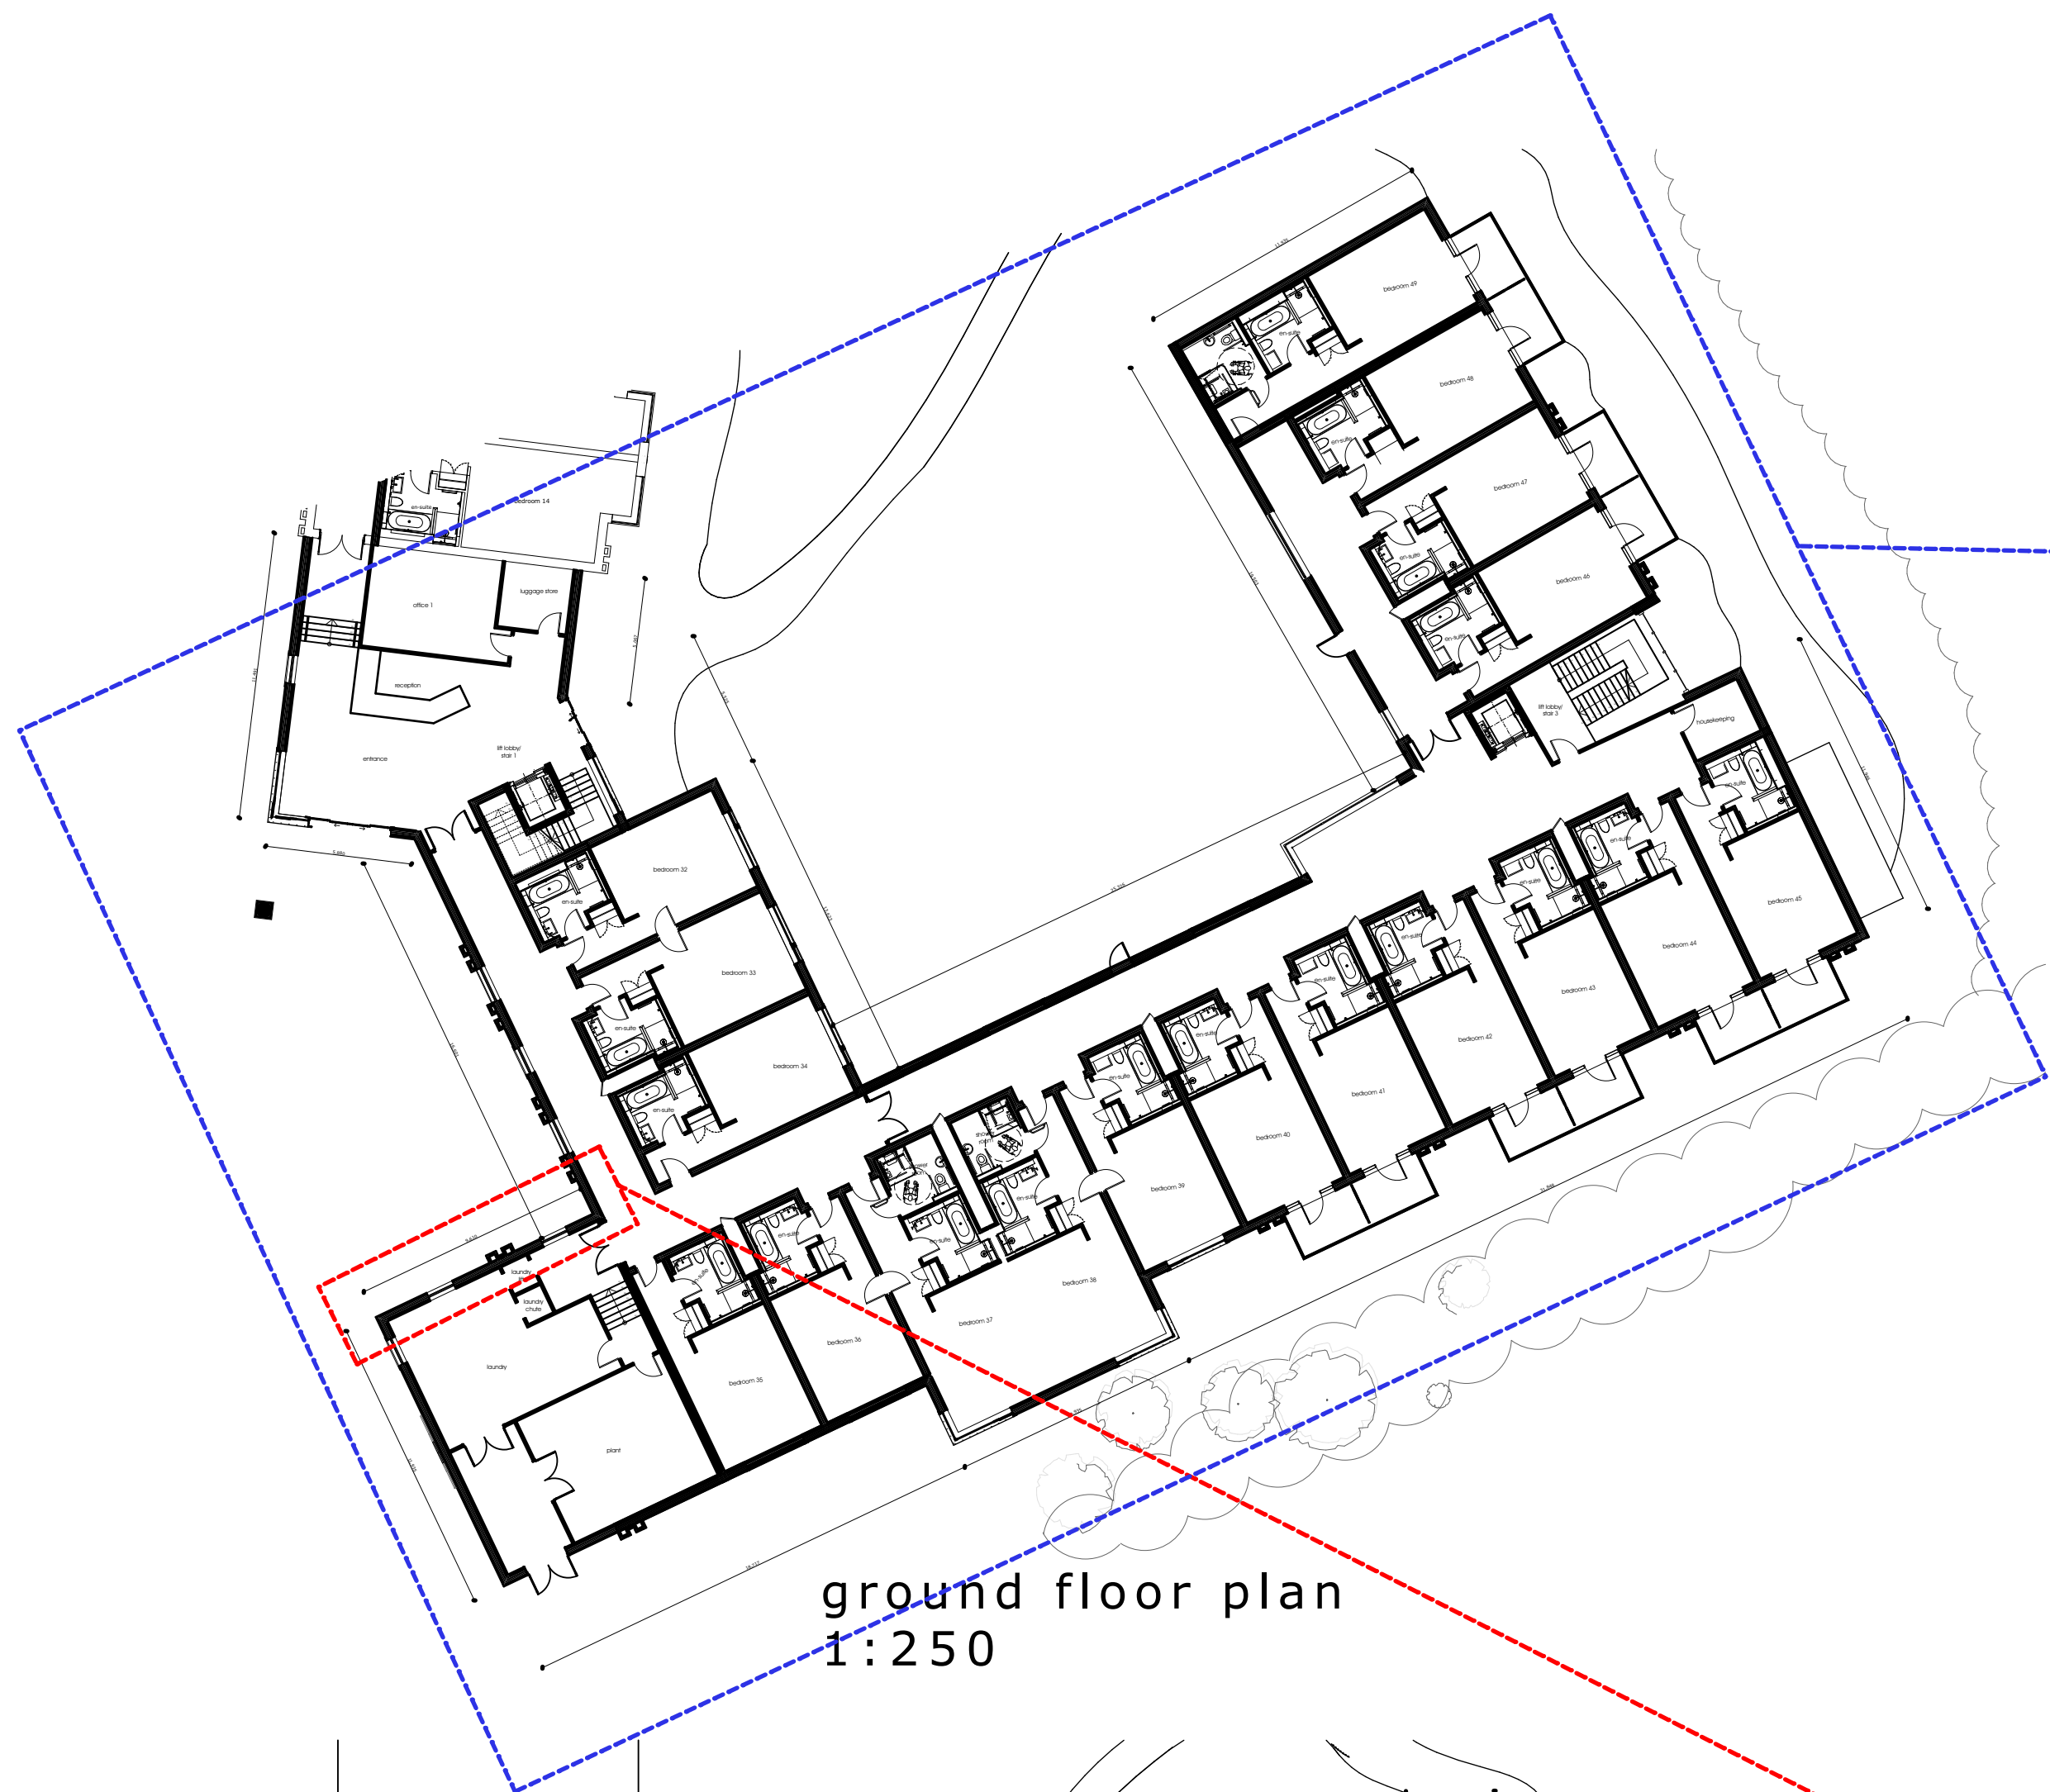

ground floor plan
1:250




lower ground floor plan
1:250

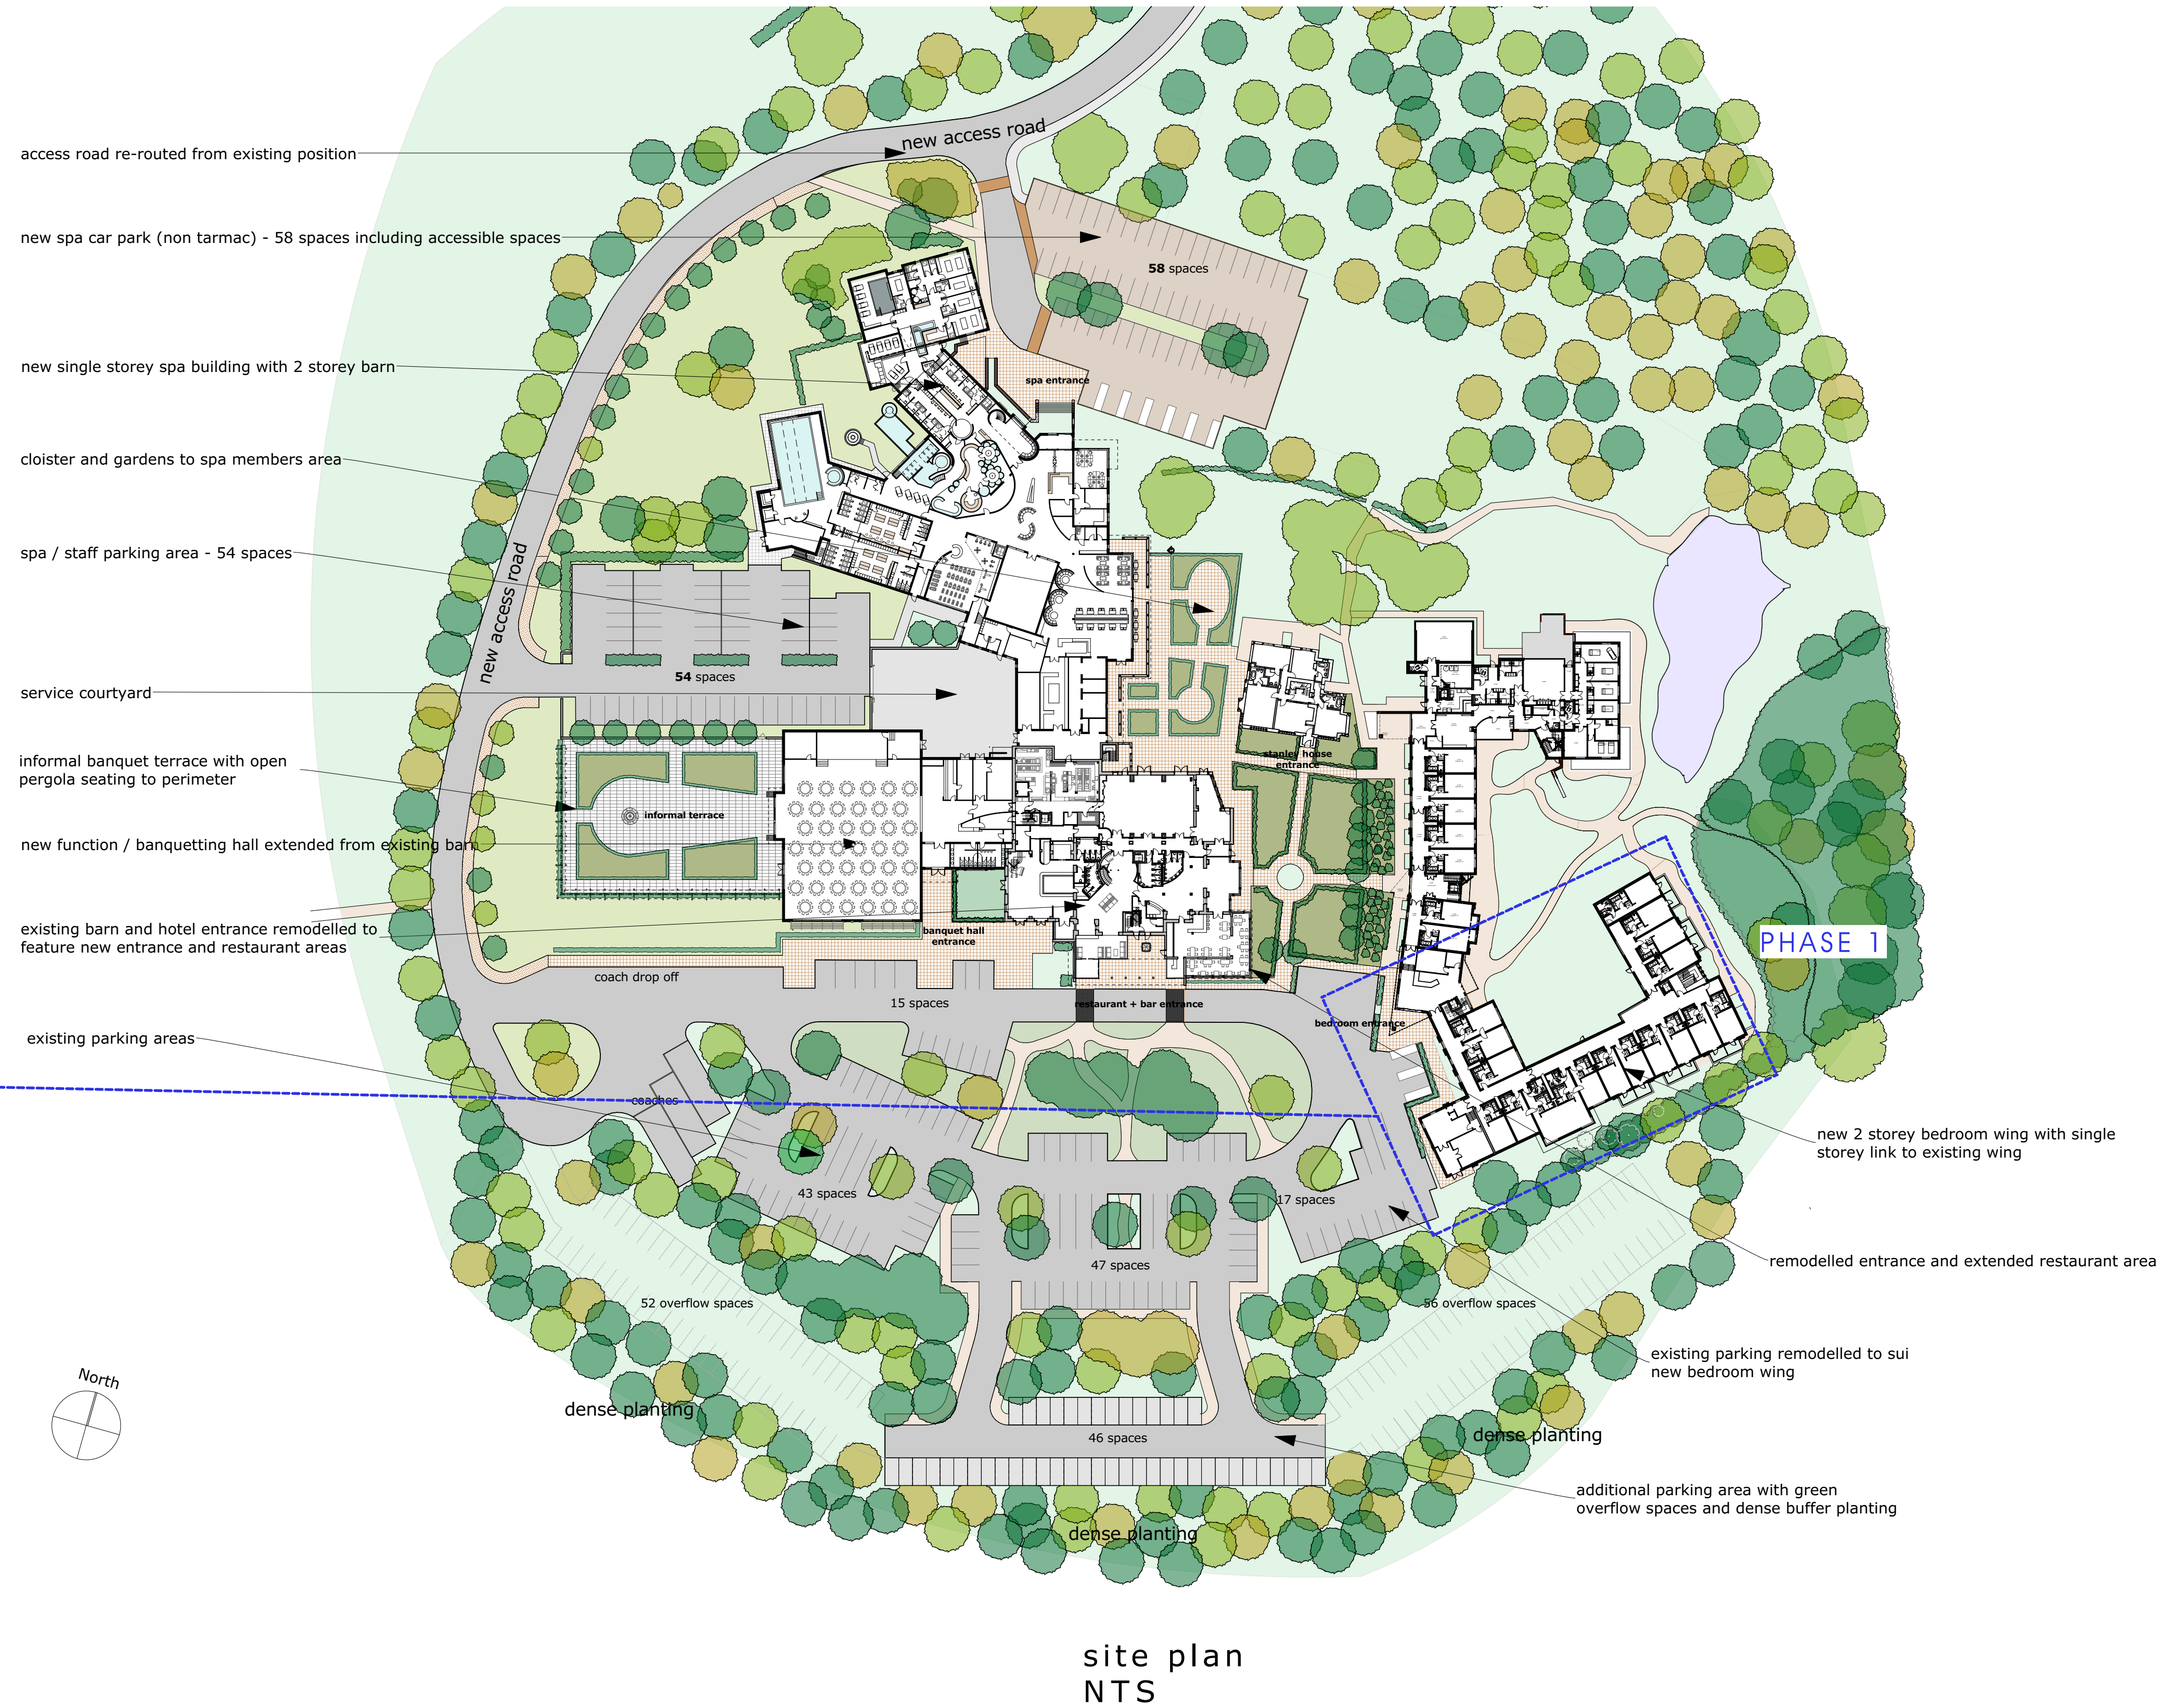

site plan
NTS



progress photos

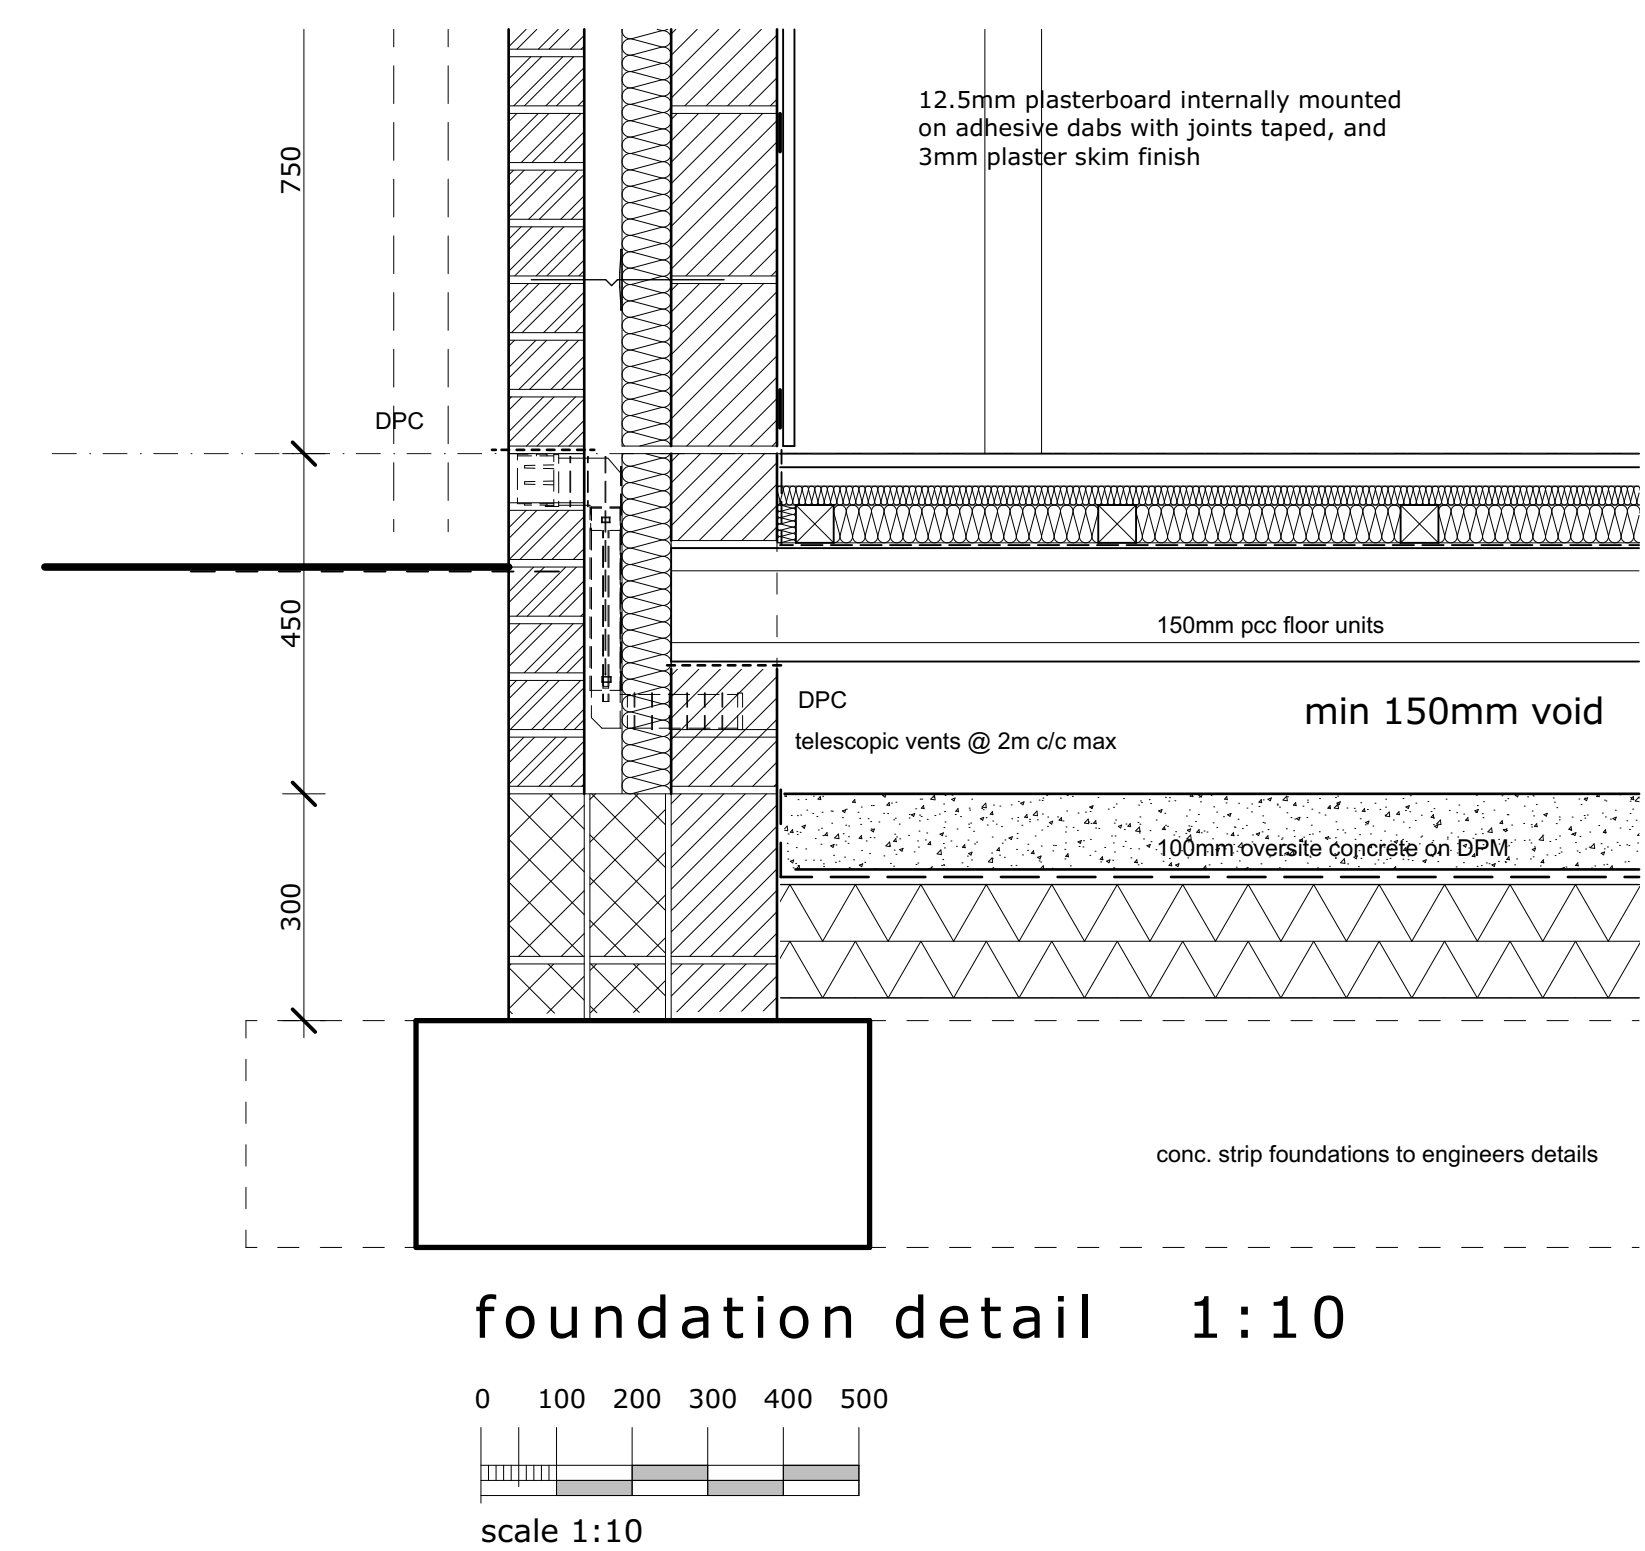

foundation detail
1:10