





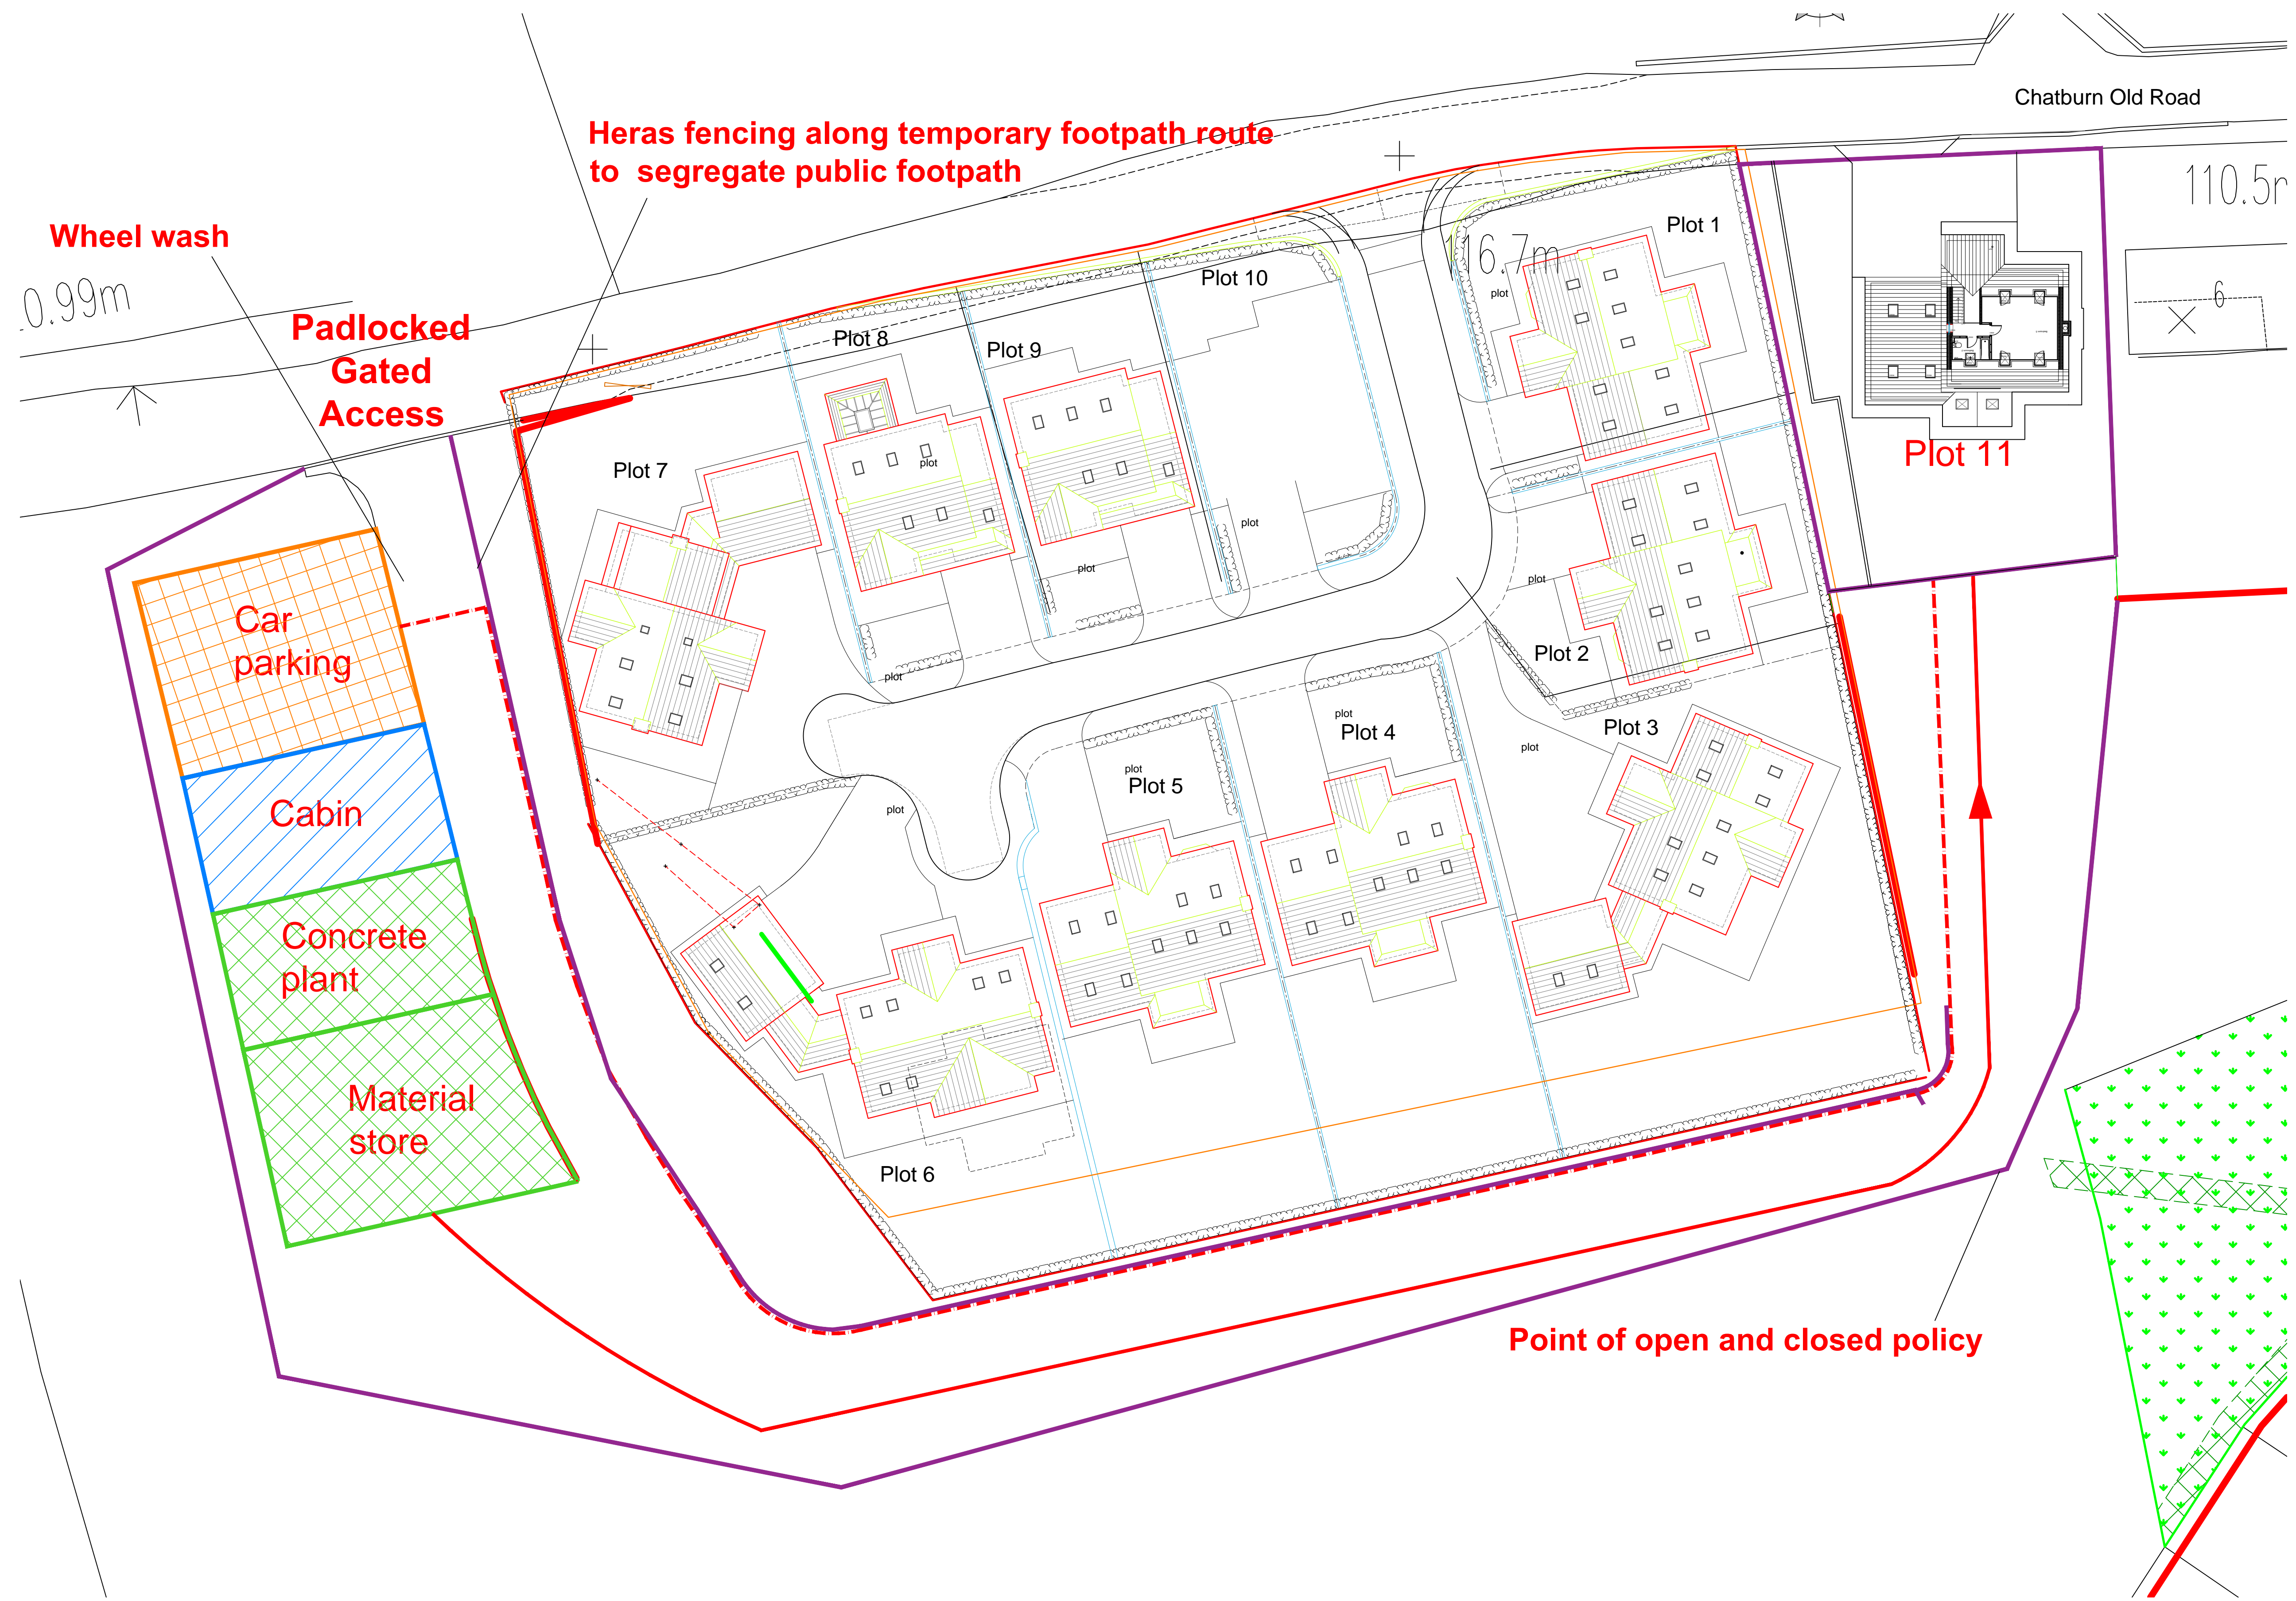


**Drawing Key:**

-  Materials Store
-  Contractor Car Park
-  Compound, Office & Welfare
-  Pedestrian route
-  Construction Traffic Route
-  2m High Heras Fence



REV	DATE	DESCRIPTION	APPROVED	BY	
B	15/05/24	AM			Update further to house type swap
A	23/08/23	AM			Amend further to LPA feedback
1					

PROJECT		DRAWING TITLE	
PLOT 11 HARE HILL CROFT, CHATBURN OLD ROAD		CONSTRUCTION MANAGEMENT	
CLIENT	MR R JACKSON	SCALE	1:1
DATE	APR 23	JOB REF	001
DRN BY	AM	DRAWING NUMBER	PLOT11DOCCEMP
WKS	@A1	REV	B