



**WARNING TO HOUSE-PURCHASERS**  
 Property Misdescriptions Act 1991  
 Buyers are warned that this is a working drawing and is not intended to be treated as descriptive material describing, in relation to any particular property or development, any of the specified matters mentioned by any Order made under the above Act. The contents of this drawing may be subject to change at any time and alterations and variations may occur during the progress of the works without revision of the drawing. Consequently the layout, form, content and dimensions of the finished construction may differ materially from those shown. Nor do the contents of this drawing constitute a contract, part of any contract or warranty.

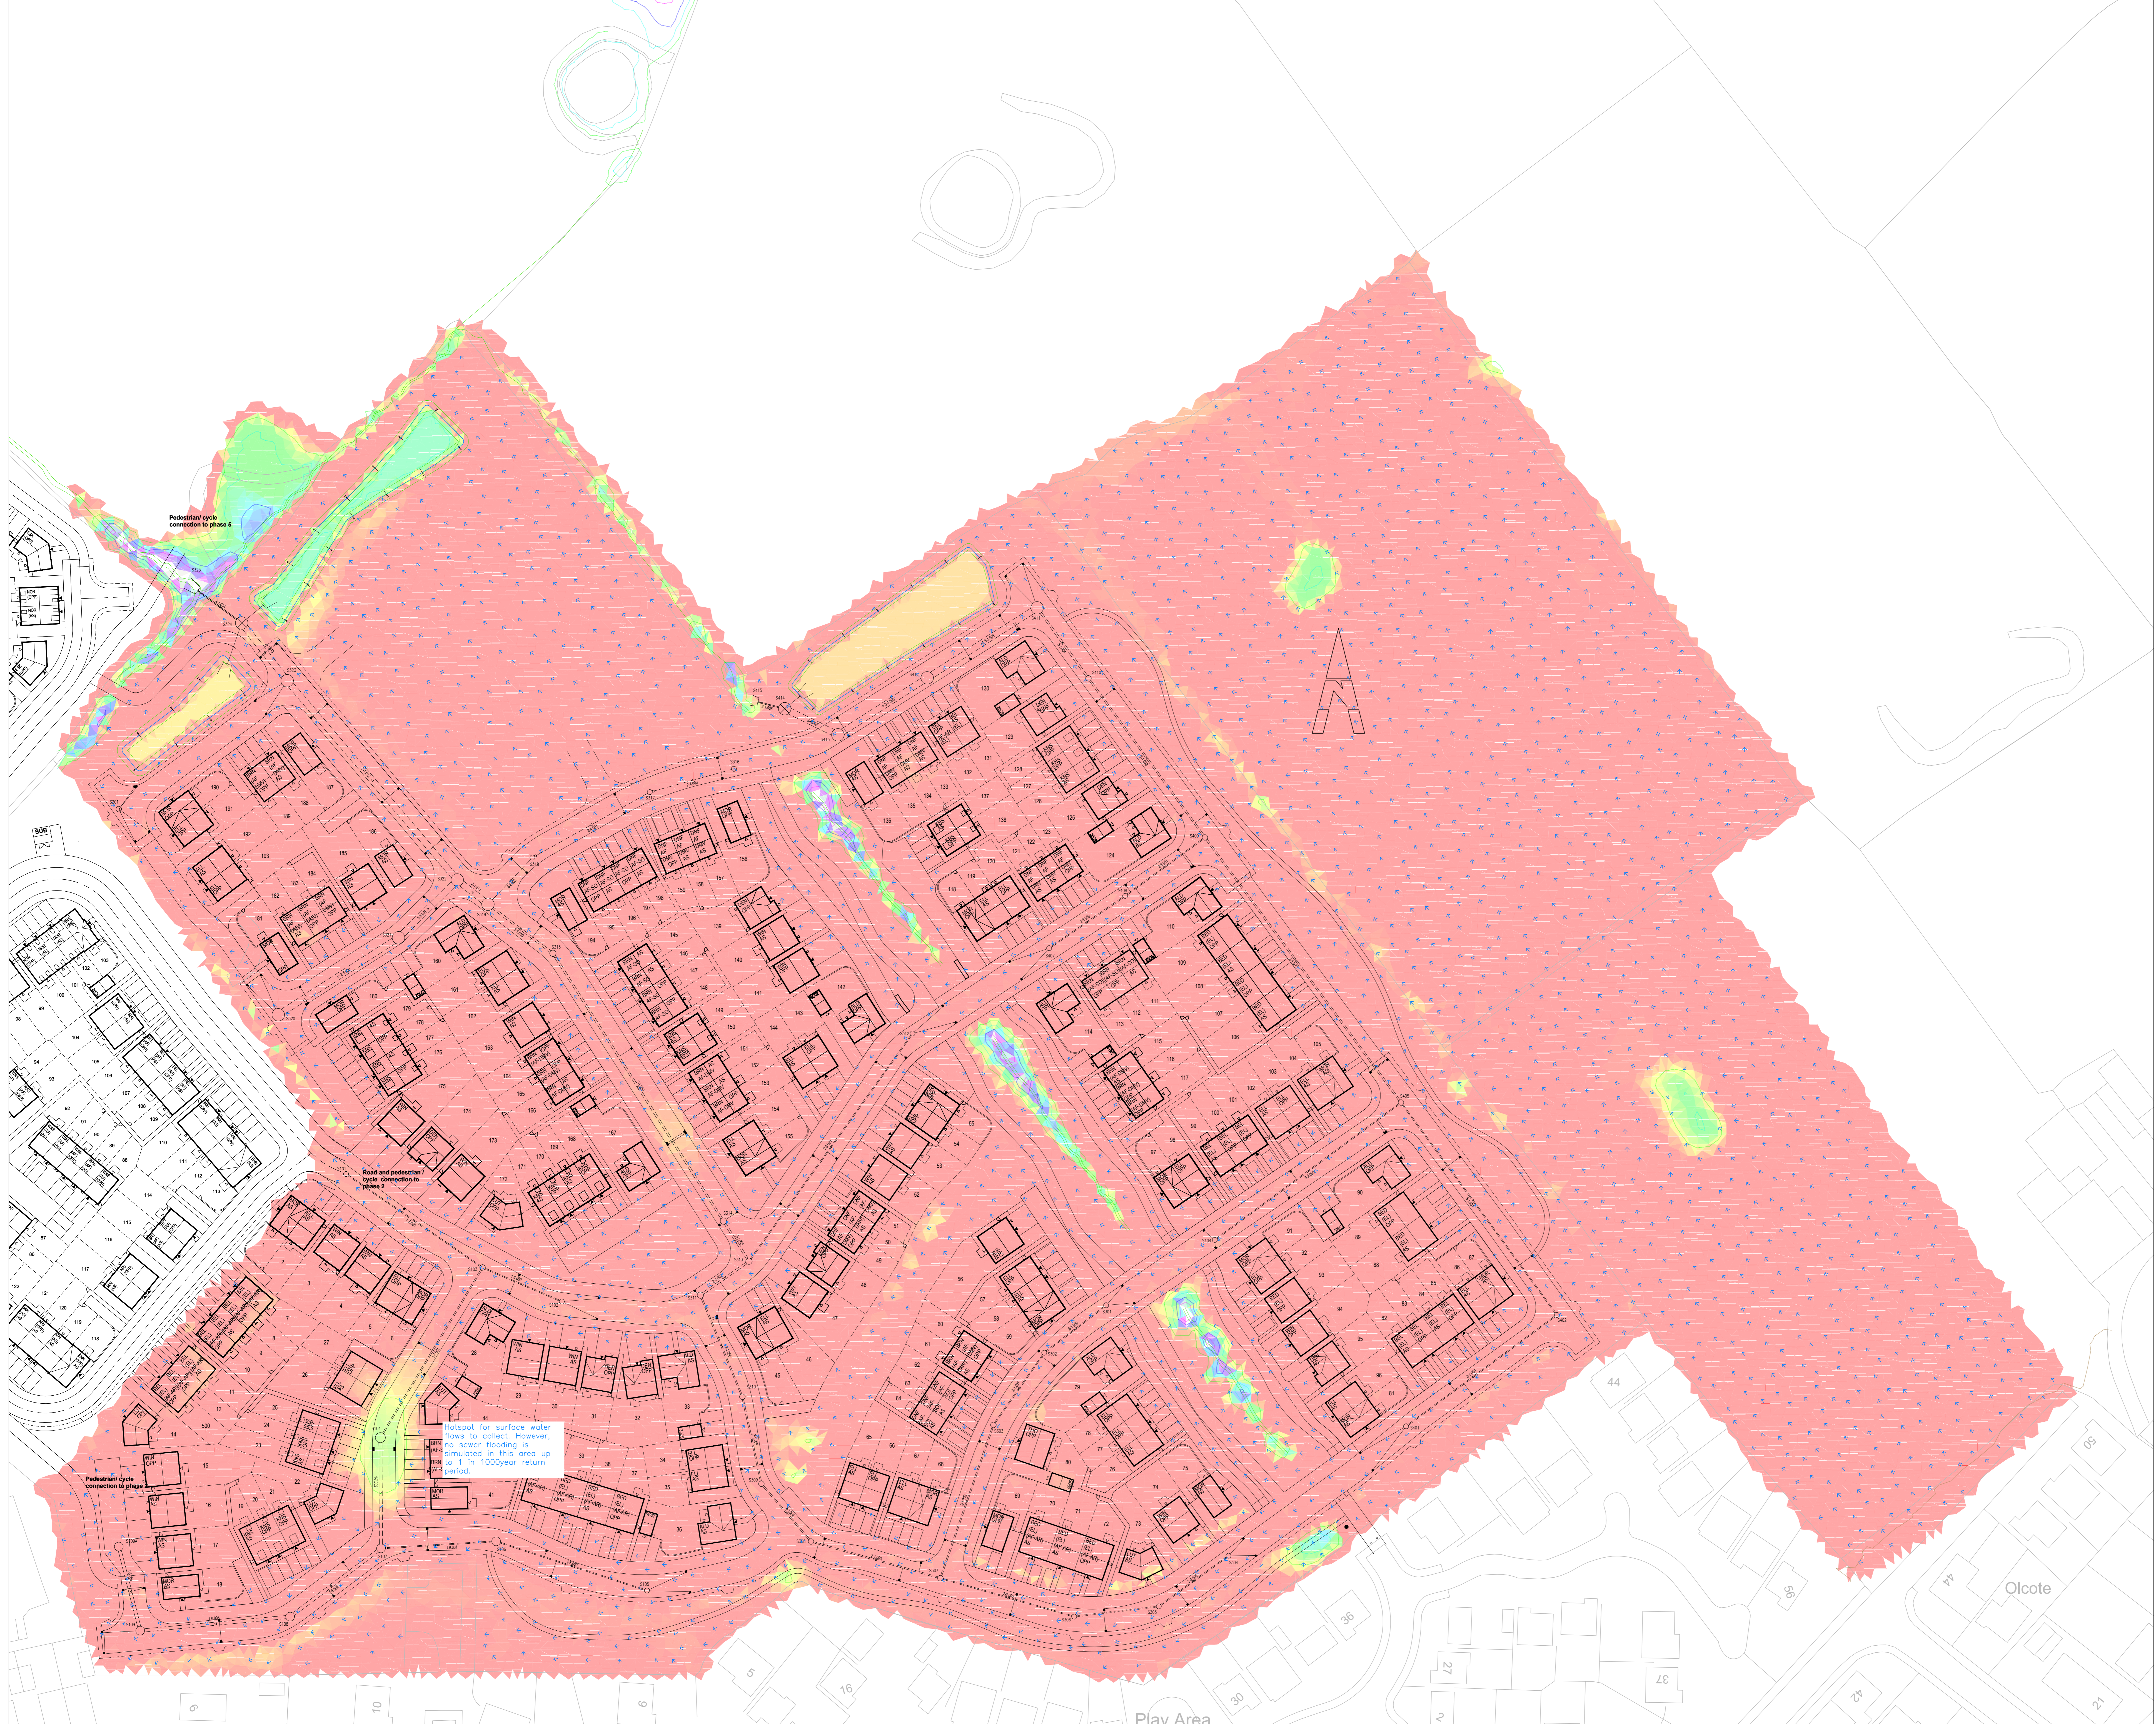

REV	DESCRIPTION	DATE	DRAWN
A	Proposed surface modelled to show areas where surface water overflow would collect.	27.09.24	CD

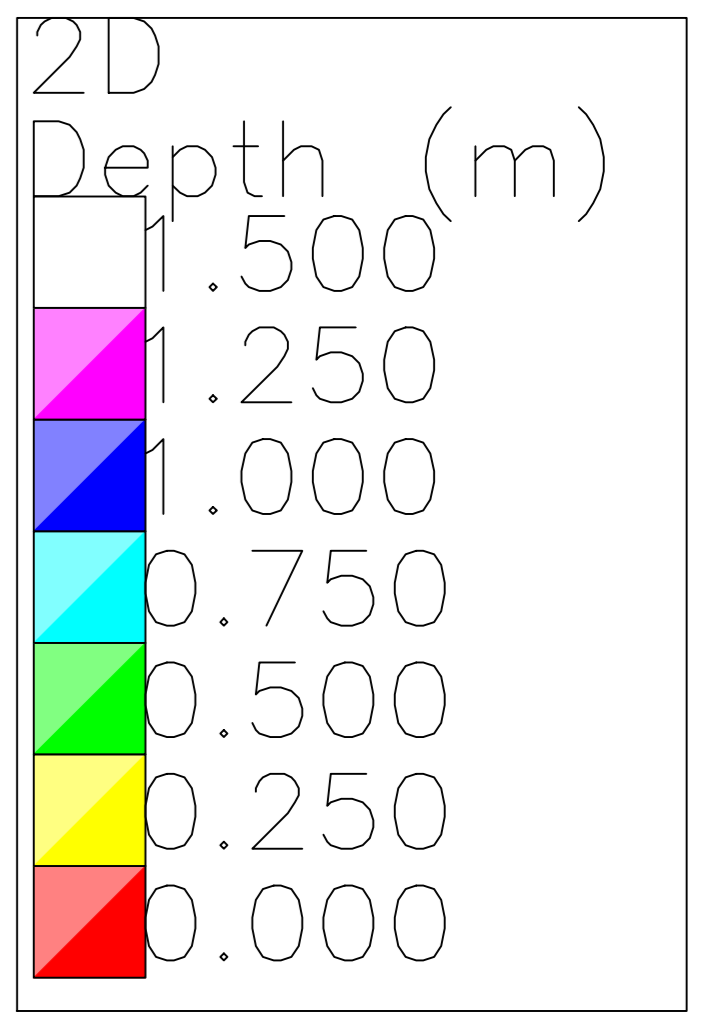

**BARRATT HOMES**  
**MANCHESTER**

Barratt Homes Manchester  
 (A division of BOW Trading Ltd)  
 1st Floor, Adamson House  
 106 Wilmslow Road  
 Disbury, Manchester  
 M20 2YU  
 Tel: 0161 447 5800

Job: Chipping Lane Longridge Full Site

Title: Post Construction Overland Flow Routes Sheet 2

Design By	Date	Drawing Number	Rev
CD	Jan 2024	459/ED/211	A
C.A.D. By	Scale @ A0		
CD	1:500		