


	Section Information	St James Church of England Primary School , Greenarce Street , Clitheroe , BB7 1ED
Engineer: DM	Date: 26/03/24	Reference:

Additional Information	
Invert Depth	00.45
End Depth	.
Method of Inspection	Direct Inspection (A)
Pre-Cleaned	Yes (Y)
Pipeline Length Reference	
Pipe Shape	Circular (C)

	Section Images	St James Church of England Primary School , Greenarce Street , Clitheroe , BB7 1ED
Engineer: DM	Date: 26/03/24	Reference:

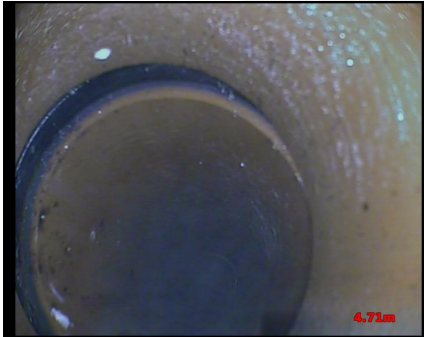


Observation [3]:
JDM



Observation [4]:
MAIN MH

		Section Information		St James Church of England Primary School , Greenarce Street , Clitheroe , BB7 1ED
Engineer: DM		Date: 26/03/24		Reference:
Section Video: mh7_main_mh	Start: MH7	Direction: Downstream	End: MAIN MH	
Material: Vitrified Clay (VC)	Pipeline Size: 150	Duty: Combined (C)	Invert Depth: 01.20	
Date: 2024-03-26	Time: 10:51	Comments:		

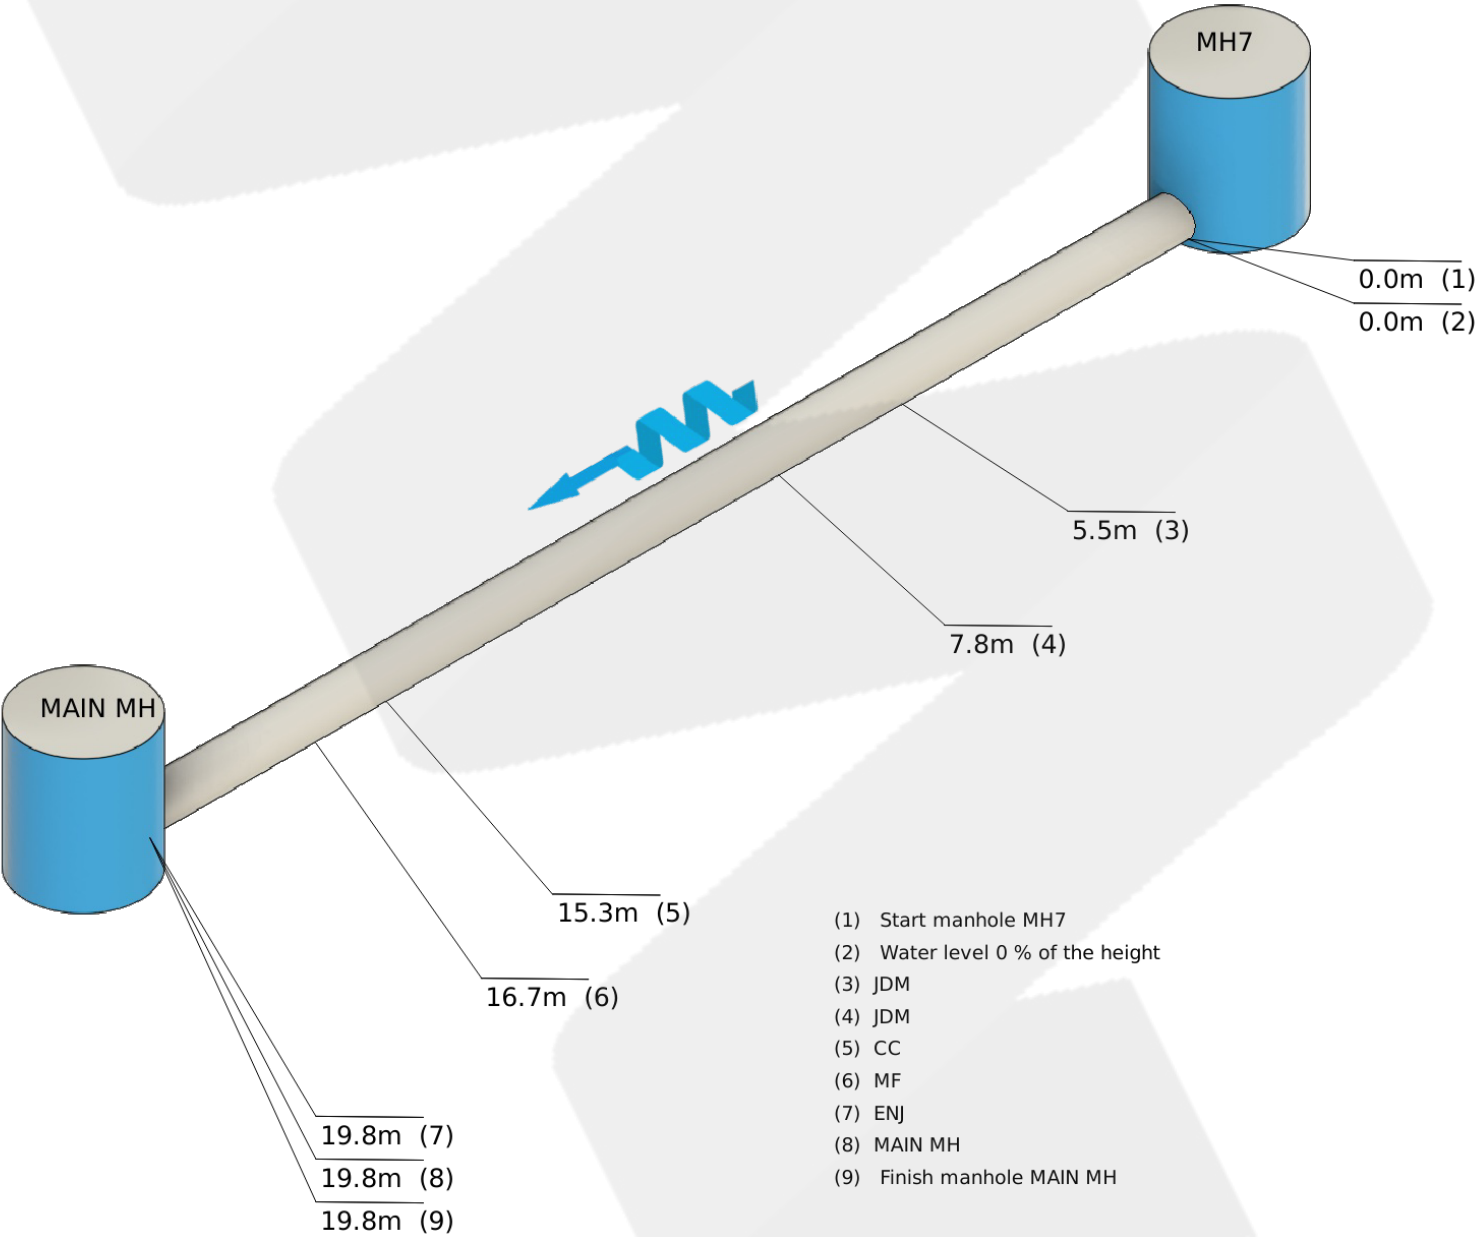

	Section Information	St James Church of England Primary School , Greenarce Street , Clitheroe , BB7 1ED
Engineer: DM	Date: 26/03/24	Reference:

Additional Information	
Invert Depth	01.20
End Depth	.
Method of Inspection	Direct Inspection (A)
Pre-Cleaned	Yes (Y)
Pipeline Length Reference	
Pipe Shape	Circular (C)

Section Images

St James Church of England Primary
School ,
Greenarce Street ,
Clitheroe ,
BB7 1ED


Engineer:
DM

Date:
26/03/24

Reference:



Observation [3]:
JDM

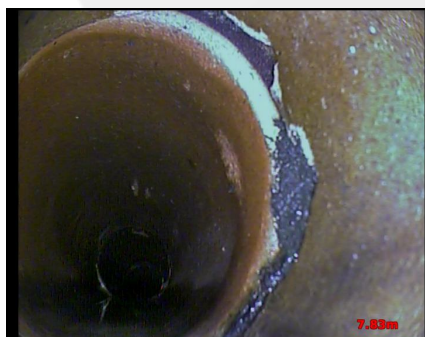

Observation [4]:
JDM



Observation [5]:
CC



Observation [6]:
MF

	Section Images	St James Church of England Primary School , Greenarce Street , Clitheroe , BB7 1ED
Engineer: DM	Date: 26/03/24	Reference:




Observation [7]:
ENJ



Observation [8]:
MAIN MH

		Section Information		St James Church of England Primary School , Greenarce Street , Clitheroe , BB7 1ED	
Engineer: DM		Date: 26/03/24		Reference:	
Section Video: mh7_mh8	Start: MH7	Direction: Upstream		End: MH8	
Material: Vitrified Clay (VC)	Pipeline Size: 150	Duty: Combined (C)		Invert Depth: 01.20	
Date: 2024-03-26	Time: 10:57	Comments:			

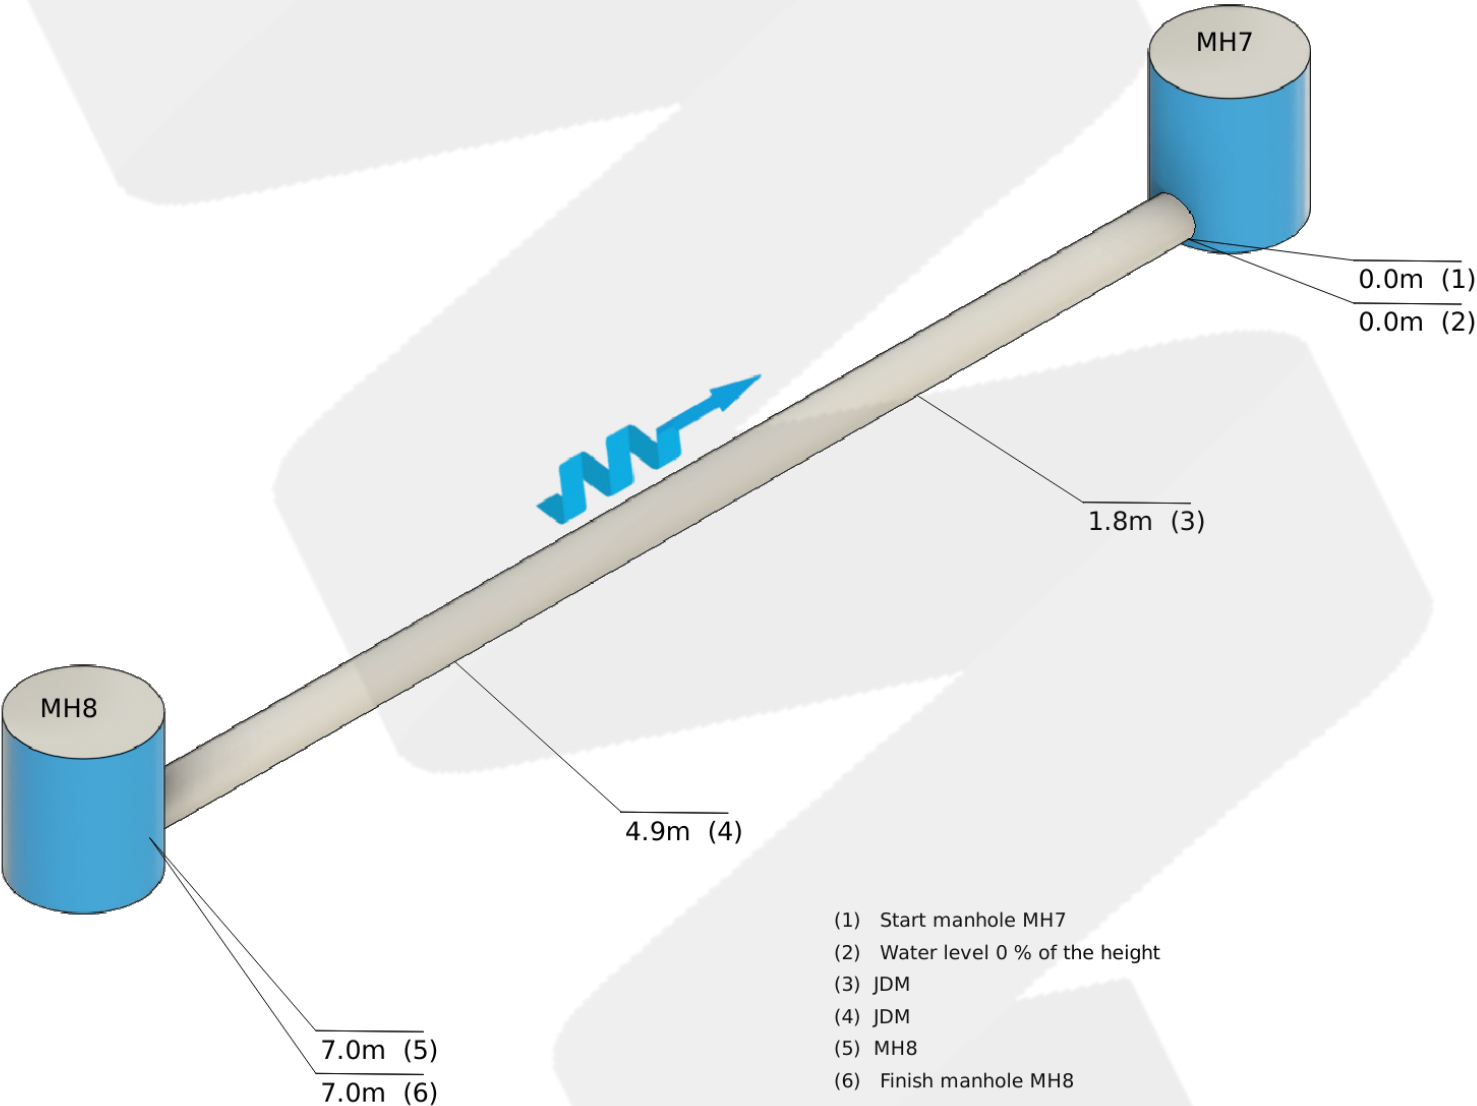

	Section Information	St James Church of England Primary School , Greenarce Street , Clitheroe , BB7 1ED
Engineer: DM	Date: 26/03/24	Reference:

Additional Information	
Invert Depth	01.20
End Depth	.
Method of Inspection	Direct Inspection (A)
Pre-Cleaned	Yes (Y)
Pipeline Length Reference	
Pipe Shape	Circular (C)

Section Images

St James Church of England Primary
School ,
Greenarce Street ,
Clitheroe ,
BB7 1ED


Engineer:
DM

Date:
26/03/24

Reference:



Observation [3]:
JDM

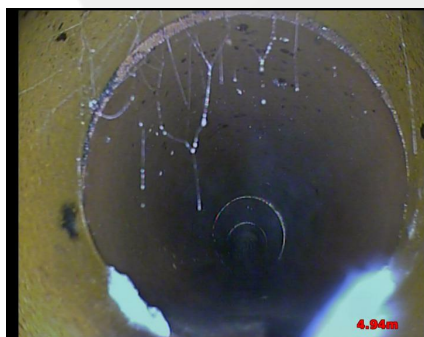


Observation [4]:
JDM



Observation [5]:
MH8

		Section Information		St James Church of England Primary School , Greenarce Street , Clitheroe , BB7 1ED
Engineer: DM		Date: 26/03/24		Reference:
Section Video: mh9_br1_rest_bend	Start: MH9 BR1	Direction: Upstream	End: GULLY	
Material: Vitrified Clay (VC)	Pipeline Size: 100	Duty: Combined (C)	Invert Depth: 00.90	
Date: 2024-03-26	Time: 11:01	Comments:		

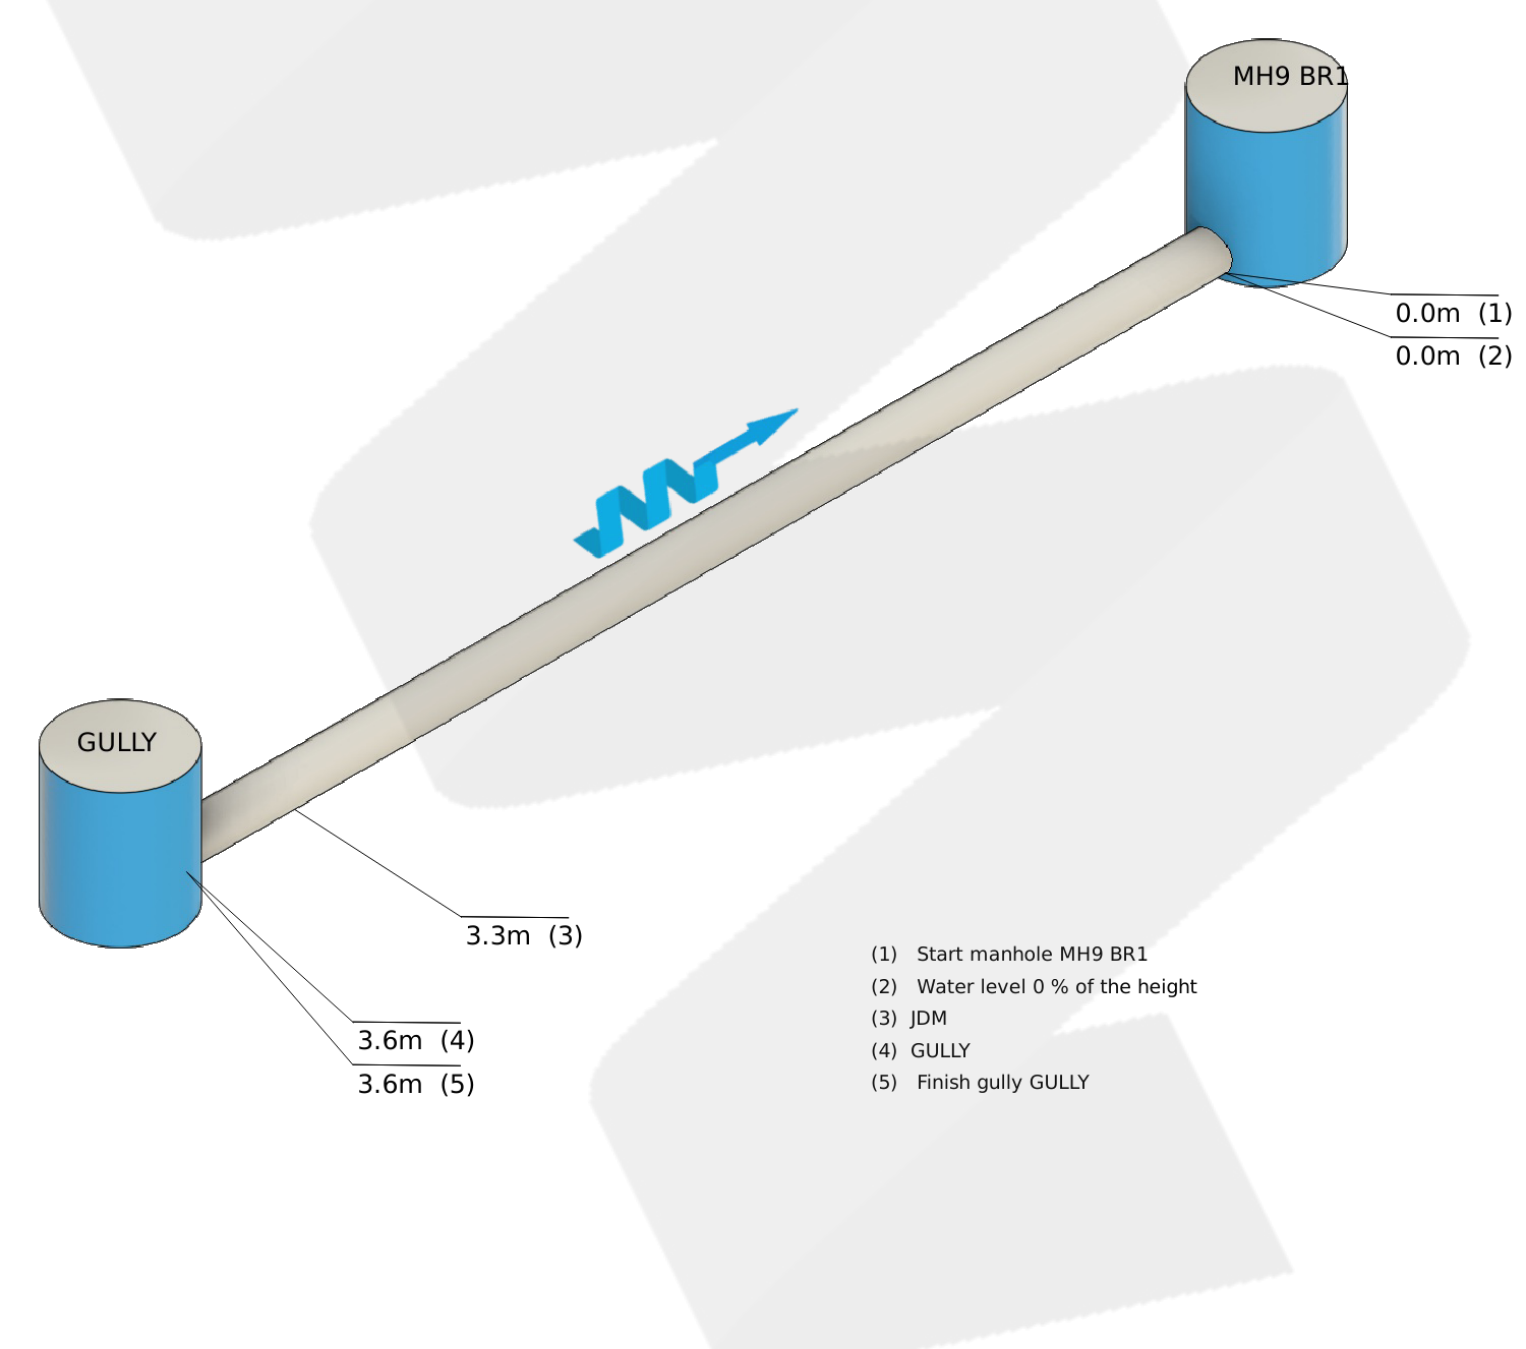

	Section Information	St James Church of England Primary School , Greenarce Street , Clitheroe , BB7 1ED
Engineer: DM	Date: 26/03/24	Reference:

Additional Information	
Invert Depth	00.90
End Depth	.
Method of Inspection	Direct Inspection (A)
Pre-Cleaned	Yes (Y)
Pipeline Length Reference	
Pipe Shape	Circular (C)

Section Images

St James Church of England Primary
School ,
Greenarce Street ,
Clitheroe ,
BB7 1ED

Engineer:
DM

Date:
26/03/24

Reference:




Observation [3]:
JDM



Observation [4]:
GULLY

		Section Information		St James Church of England Primary School , Greenarce Street , Clitheroe , BB7 1ED	
Engineer: DM		Date: 26/03/24		Reference:	
Section Video: mh9_br2_gully		Start: MH9 BR2		Direction: Upstream	
Material: Vitrified Clay (VC)		Pipeline Size: 100		End: CAPPED	
Date: 2024-03-26		Duty: Combined (C)		Invert Depth: 00.90	
Time: 11:04		Comments:			

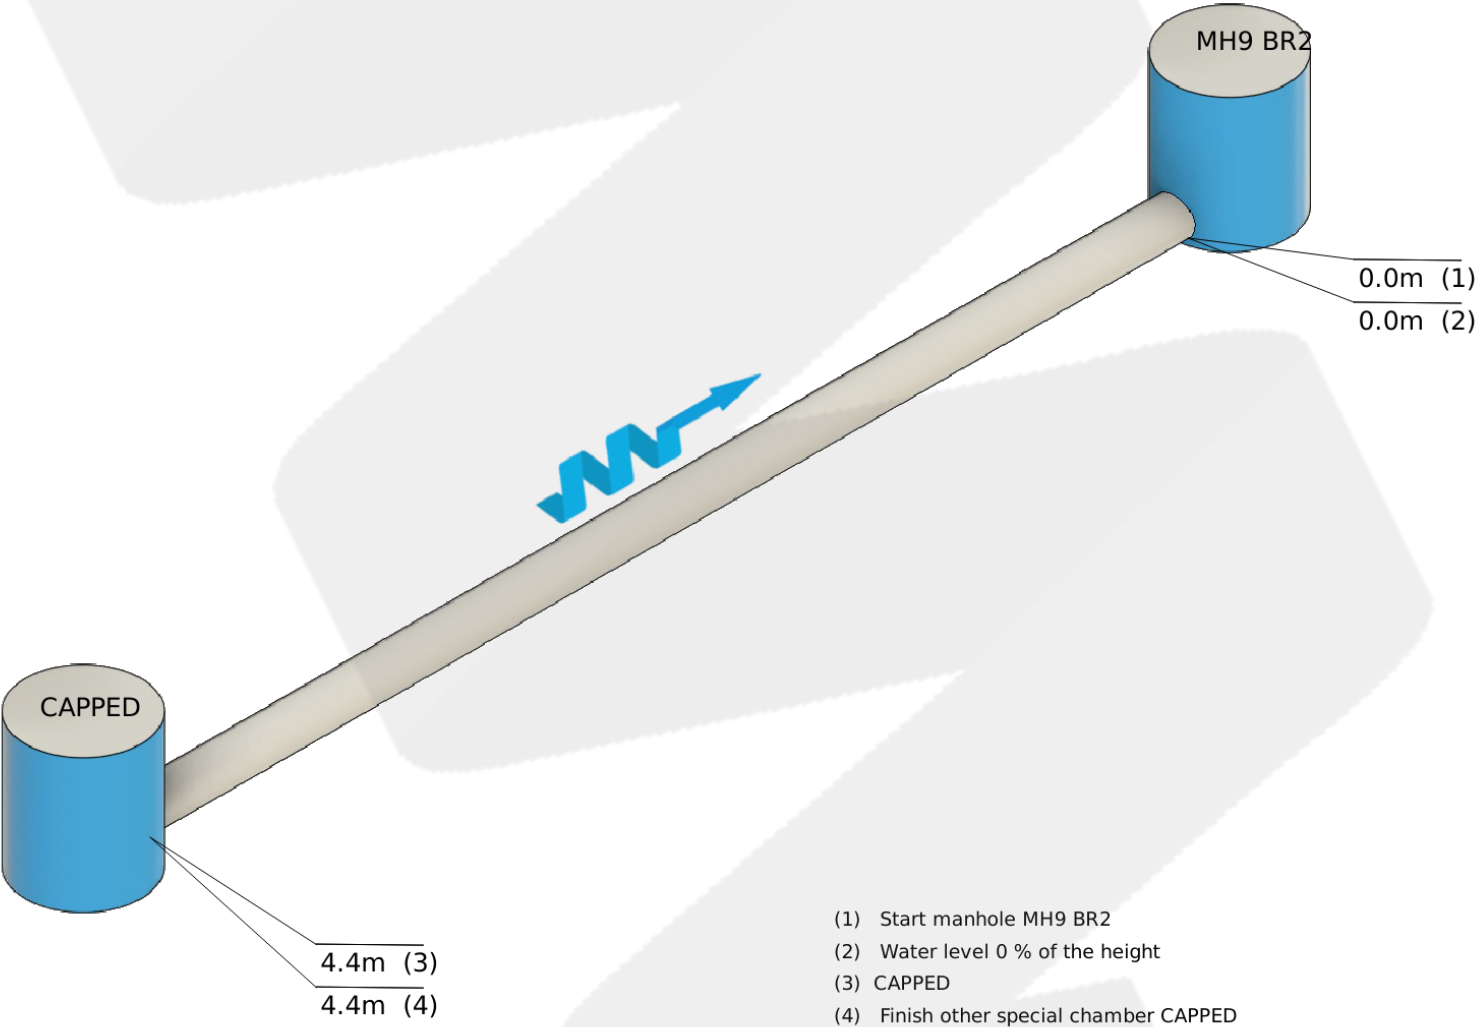

	Section Information	St James Church of England Primary School , Greenarce Street , Clitheroe , BB7 1ED
Engineer: DM	Date: 26/03/24	Reference:


Additional Information	
Invert Depth	00.90
End Depth	.
Method of Inspection	Direct Inspection (A)
Pre-Cleaned	Yes (Y)
Pipeline Length Reference	
Pipe Shape	Circular (C)

	Section Images	St James Church of England Primary School , Greenarce Street , Clitheroe , BB7 1ED
Engineer: DM	Date: 26/03/24	Reference:



Observation [3]:
CAPPED


		Section Information		St James Church of England Primary School , Greenarce Street , Clitheroe , BB7 1ED	
Engineer: DM		Date: 26/03/24		Reference:	
Section Video: mh9_br3_z	Start: MH9 BR3	Direction: Upstream		End: GULLY	
Material: Vitrified Clay (VC)	Pipeline Size: 100	Duty: Combined (C)		Invert Depth: 00.90	
Date: 2024-03-26	Time: 11:06	Comments:			

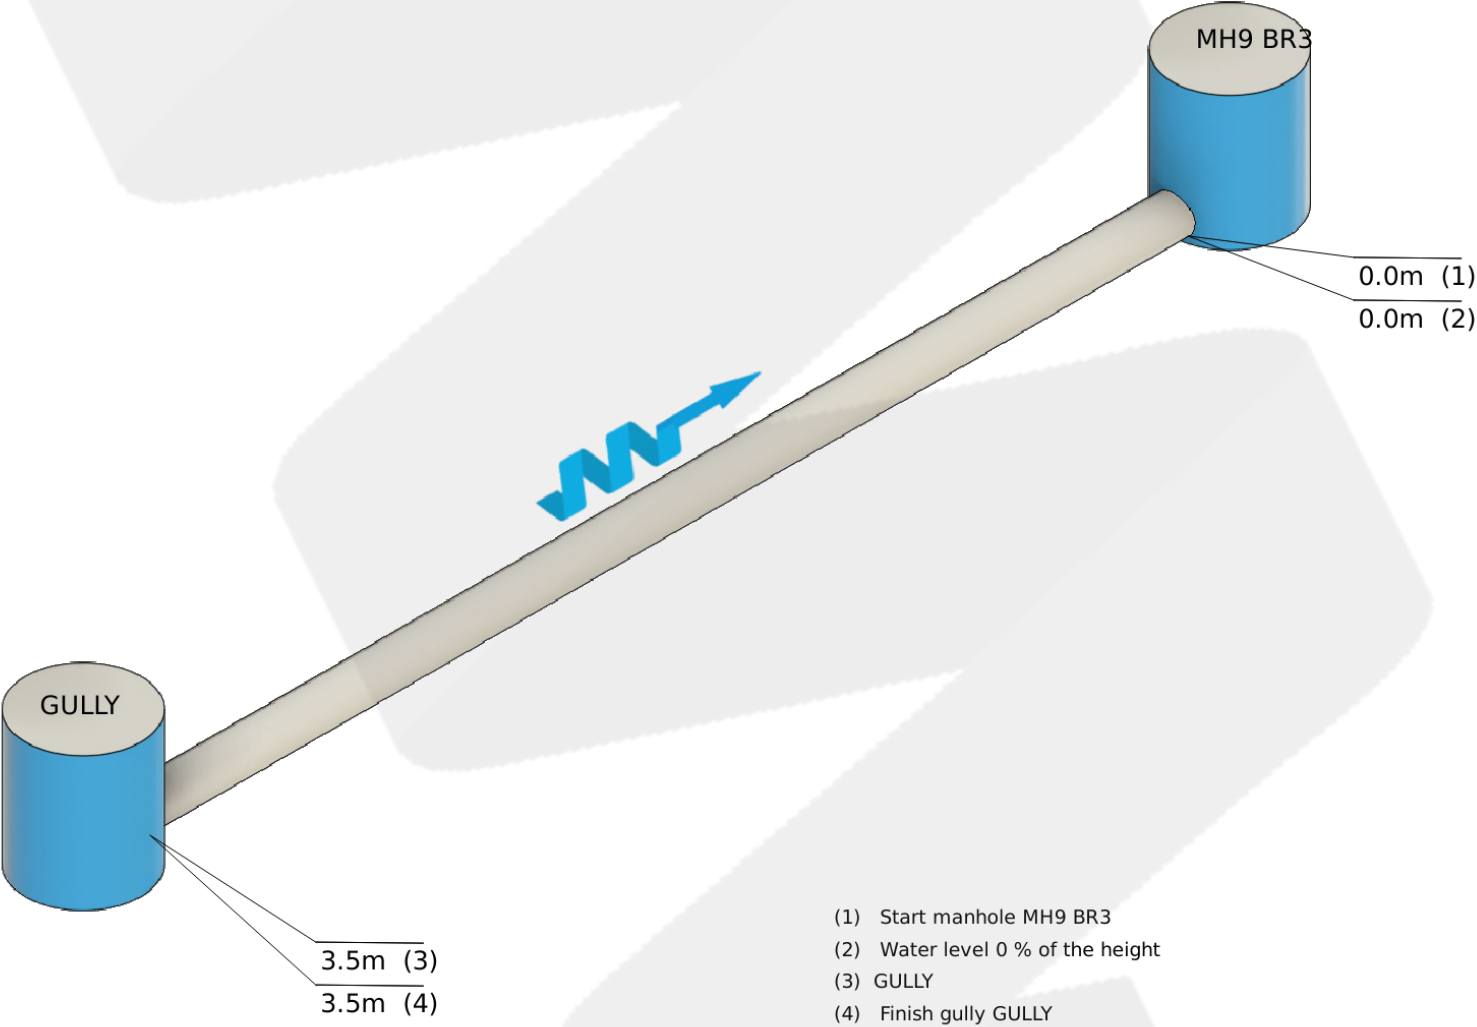

	Section Information	St James Church of England Primary School , Greenarce Street , Clitheroe , BB7 1ED
Engineer: DM	Date: 26/03/24	Reference:


Additional Information	
Invert Depth	00.90
End Depth	.
Method of Inspection	Direct Inspection (A)
Pre-Cleaned	Yes (Y)
Pipeline Length Reference	
Pipe Shape	Circular (C)

	Section Images	St James Church of England Primary School , Greenarce Street , Clitheroe , BB7 1ED
Engineer: DM	Date: 26/03/24	Reference:

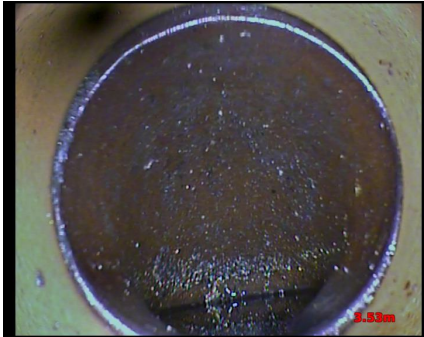

Observation [3]:
GULLY

		Section Information		St James Church of England Primary School , Greenarce Street , Clitheroe , BB7 1ED
Engineer: DM		Date: 26/03/24		Reference:
Section Video: mh9_z	Start: MH9	Direction: Upstream	End: MH9	
Material: Vitrified Clay (VC)	Pipeline Size: 150	Duty: Combined (C)	Invert Depth: 00.90	
Date: 2024-03-26	Time: 11:07	Comments:		

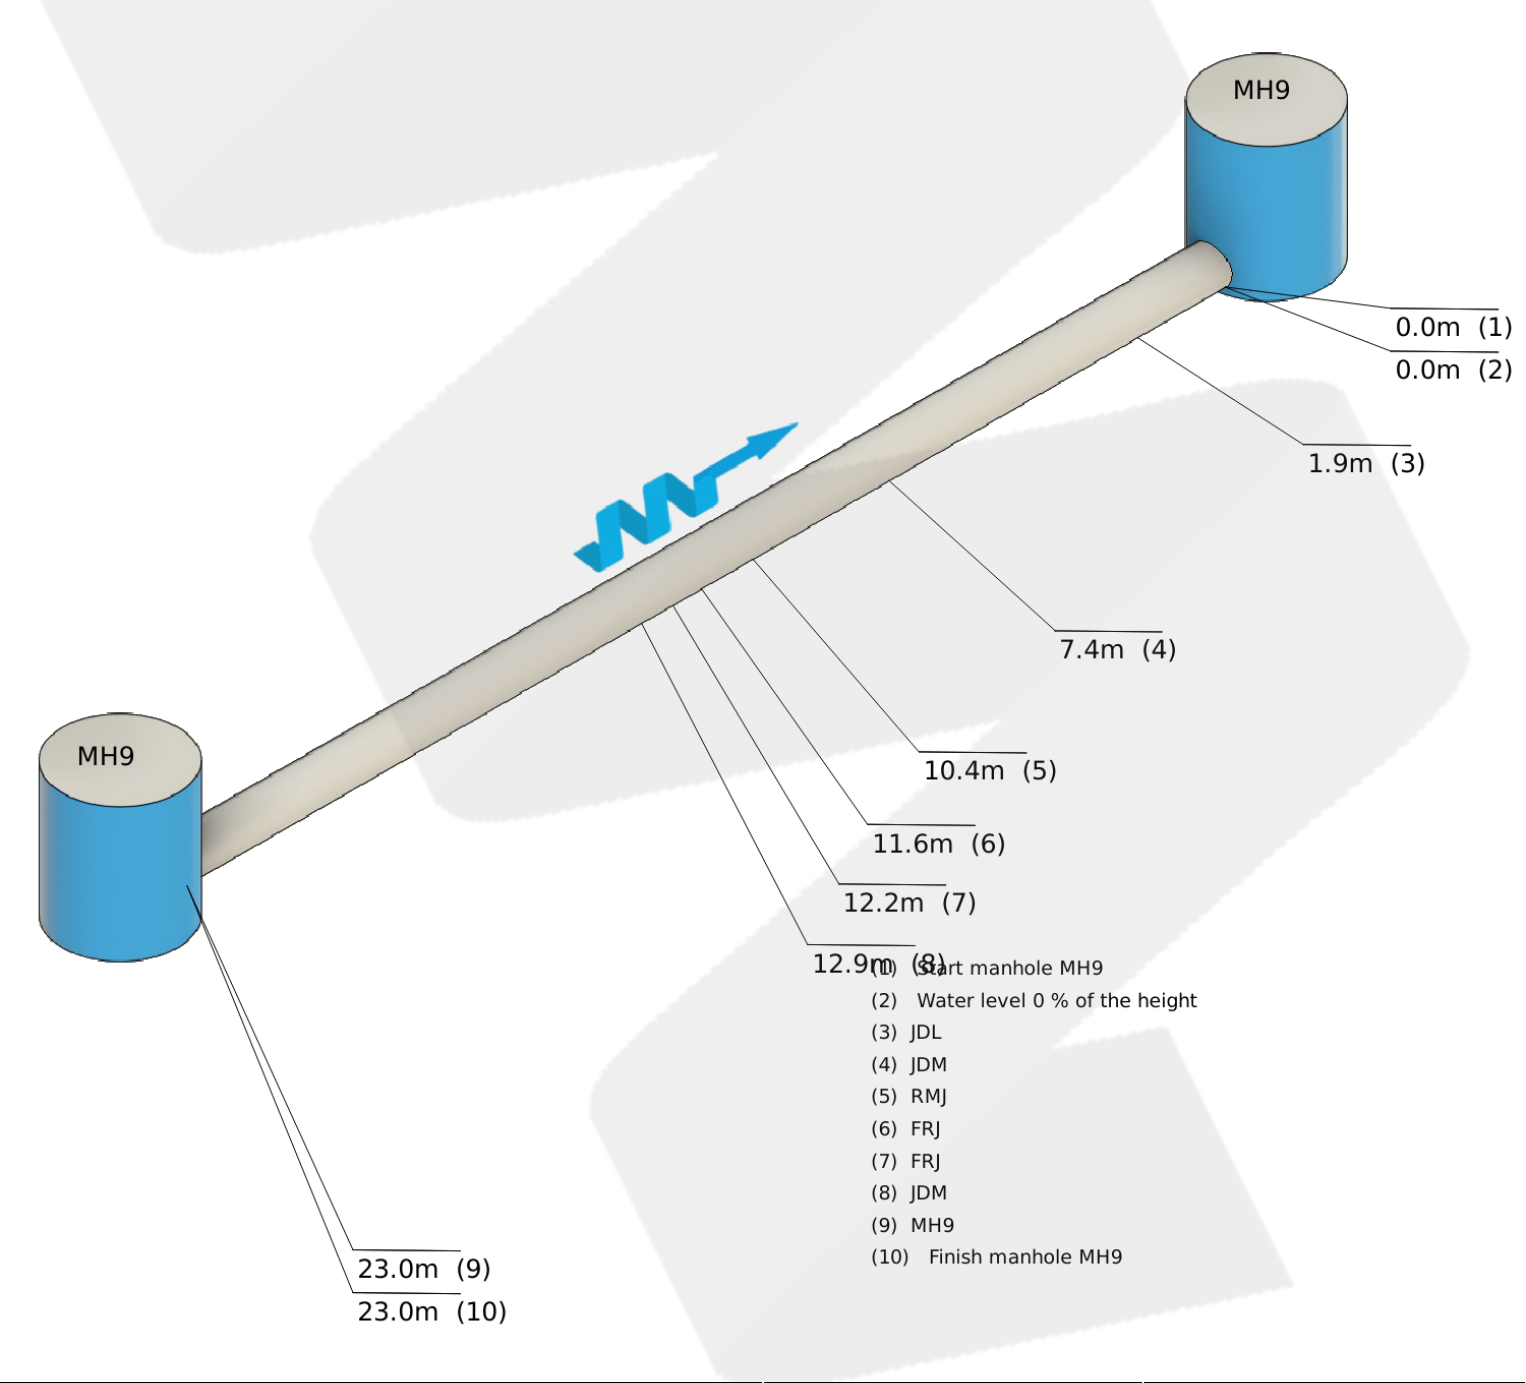

	Section Information	St James Church of England Primary School , Greenarce Street , Clitheroe , BB7 1ED
Engineer: DM	Date: 26/03/24	Reference:

Additional Information	
Invert Depth	00.90
End Depth	.
Method of Inspection	Direct Inspection (A)
Pre-Cleaned	Yes (Y)
Pipeline Length Reference	
Pipe Shape	Circular (C)

Section Images

St James Church of England Primary School ,
Greenarce Street ,
Clitheroe ,
BB7 1ED

Engineer:
DM

Date:
26/03/24

Reference:



Observation [3]:
JDL



Observation [4]:
JDM



Observation [5]:
RMJ



Observation [6]:
FRJ

Section Images

St James Church of England Primary
School ,
Greenarce Street ,
Clitheroe ,
BB7 1ED

Engineer:
DM

Date:
26/03/24

Reference:



Observation [7]:
FRJ




Observation [8]:
JDM



Observation [9]:
MH9

		Section Information		St James Church of England Primary School , Greenarce Street , Clitheroe , BB7 1ED
Engineer: DM		Date: 26/03/24		Reference:
Section Video: mh9_br1_rest_bend(1)	Start: MH9 BR1	Direction: Upstream	End: INTERNAL MH	
Material: Vitrified Clay (VC)	Pipeline Size: 100	Duty: Combined (C)	Invert Depth: 00.30	
Date: 2024-03-26	Time: 11:17	Comments:		

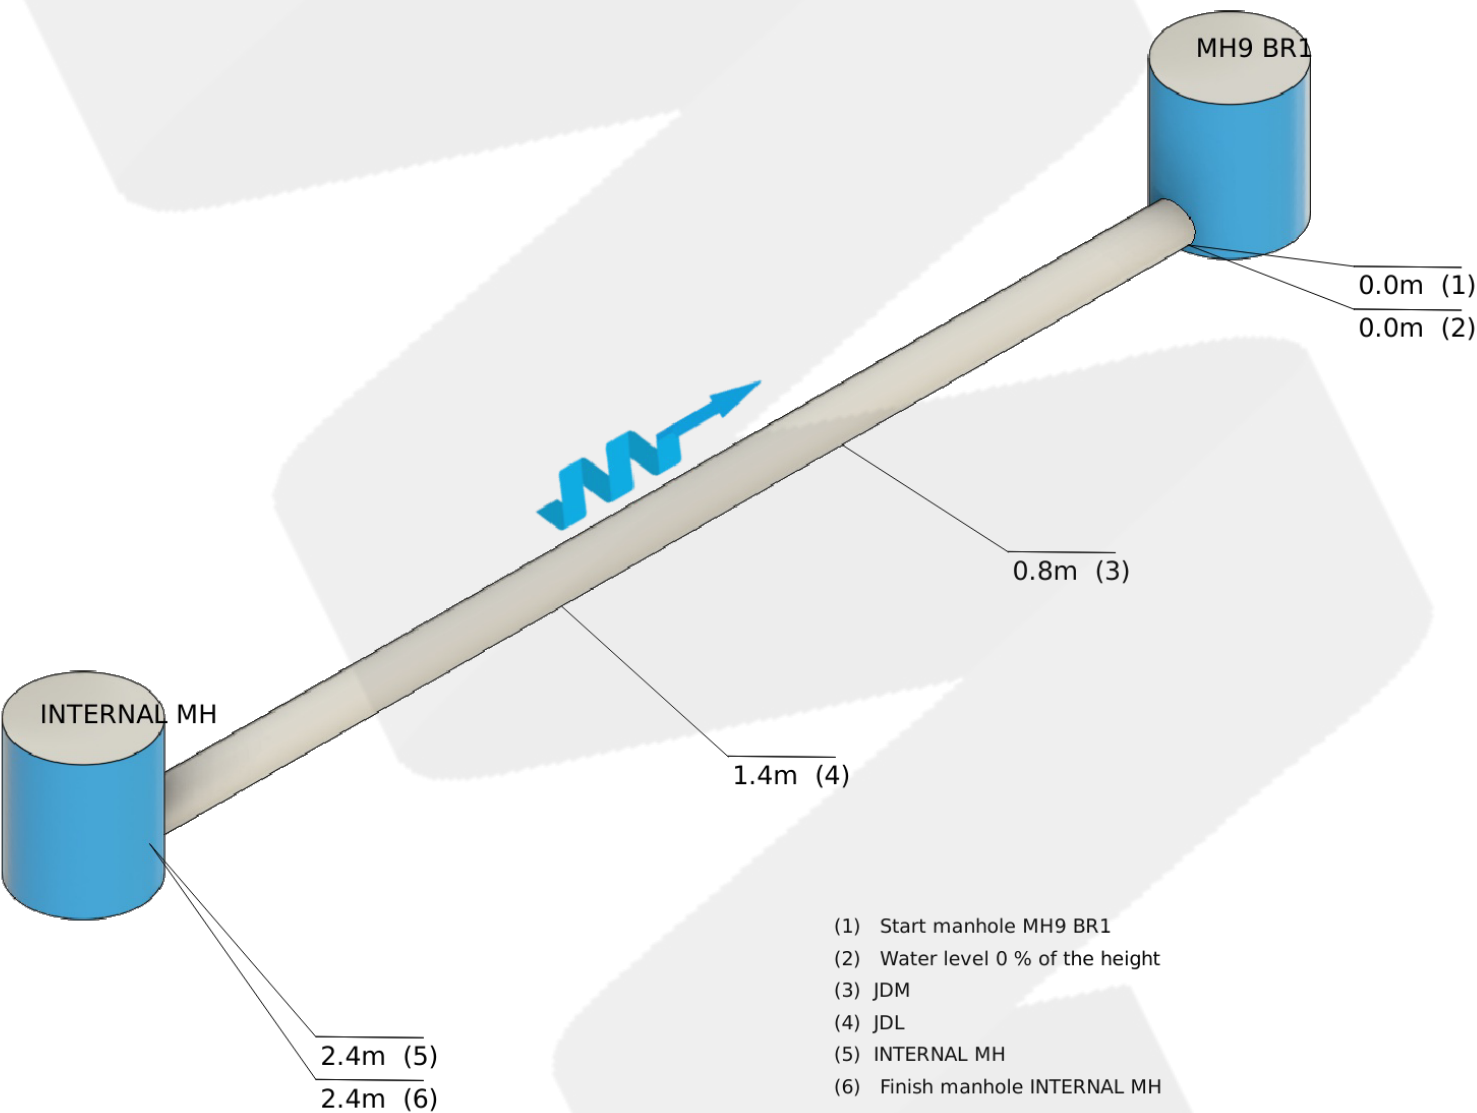

	Section Information	St James Church of England Primary School , Greenarce Street , Clitheroe , BB7 1ED
Engineer: DM	Date: 26/03/24	Reference:

Additional Information	
Invert Depth	00.30
End Depth	.
Method of Inspection	Direct Inspection (A)
Pre-Cleaned	Yes (Y)
Pipeline Length Reference	
Pipe Shape	Circular (C)


Section Images

St James Church of England Primary
School ,
Greenarce Street ,
Clitheroe ,
BB7 1ED


Engineer:
DM

Date:
26/03/24

Reference:

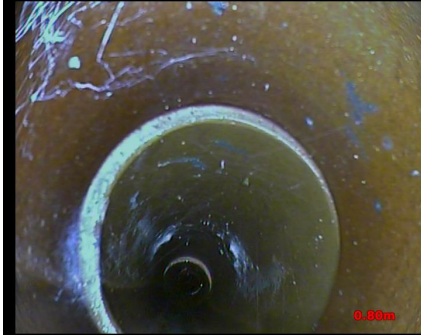

Observation [3]:
JDM

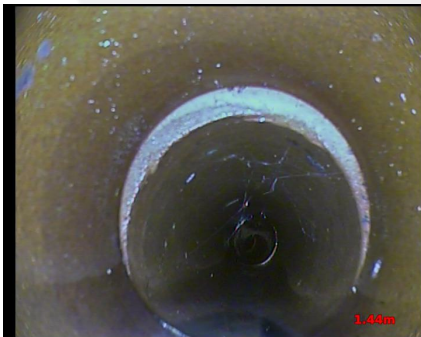


Observation [4]:
JDL



Observation [5]:
INTERNAL MH

		Section Information		St James Church of England Primary School , Greenarce Street , Clitheroe , BB7 1ED
Engineer: DM		Date: 26/03/24		Reference:
Section Video: mh9_z(1)	Start: MH9	Direction: Upstream	End: REST BEND	
Material: Vitrified Clay (VC)	Pipeline Size: 100	Duty: Combined (C)	Invert Depth: 00.30	
Date: 2024-03-26	Time: 11:19	Comments:		

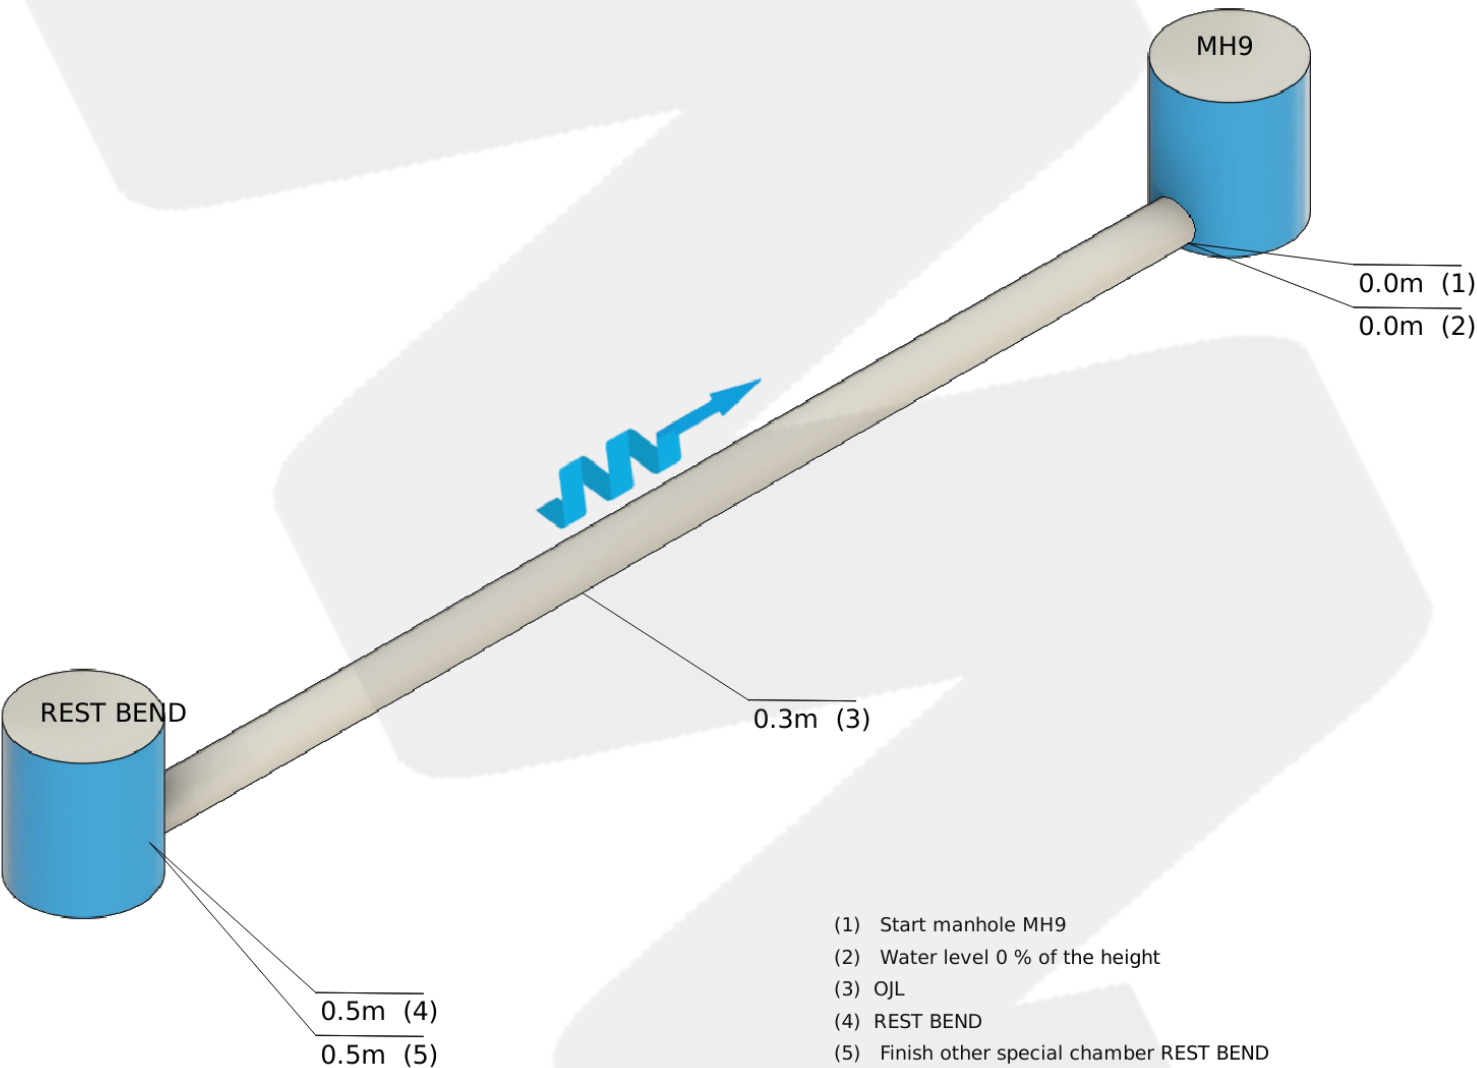

	Section Information	St James Church of England Primary School , Greenarce Street , Clitheroe , BB7 1ED
Engineer: DM	Date: 26/03/24	Reference:

Additional Information	
Invert Depth	00.30
End Depth	.
Method of Inspection	Direct Inspection (A)
Pre-Cleaned	Yes (Y)
Pipeline Length Reference	
Pipe Shape	Circular (C)