

Section Images

St James Church of England Primary
School ,
Greenarce Street ,
Clitheroe ,
BB7 1ED


Engineer:
DM

Date:
26/03/24

Reference:



Observation [3]:
OJL

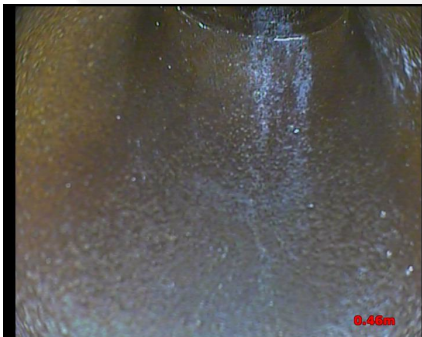

Observation [4]:
REST BEND

Section Information

St James Church of England Primary School ,
Greenarce Street ,
Clitheroe ,
BB7 1ED

Engineer:
DM

Date:
26/03/24

Reference:

Section Video:
mh11_mh12

Start:
MH11

Direction:
Downstream

End:
MH12

Material:
Vitrified Clay (VC)

Pipeline Size:
150


Duty:
Combined (C)

Invert Depth:
00.60

Date:
2024-03-26

Time:
11:35

Comments:

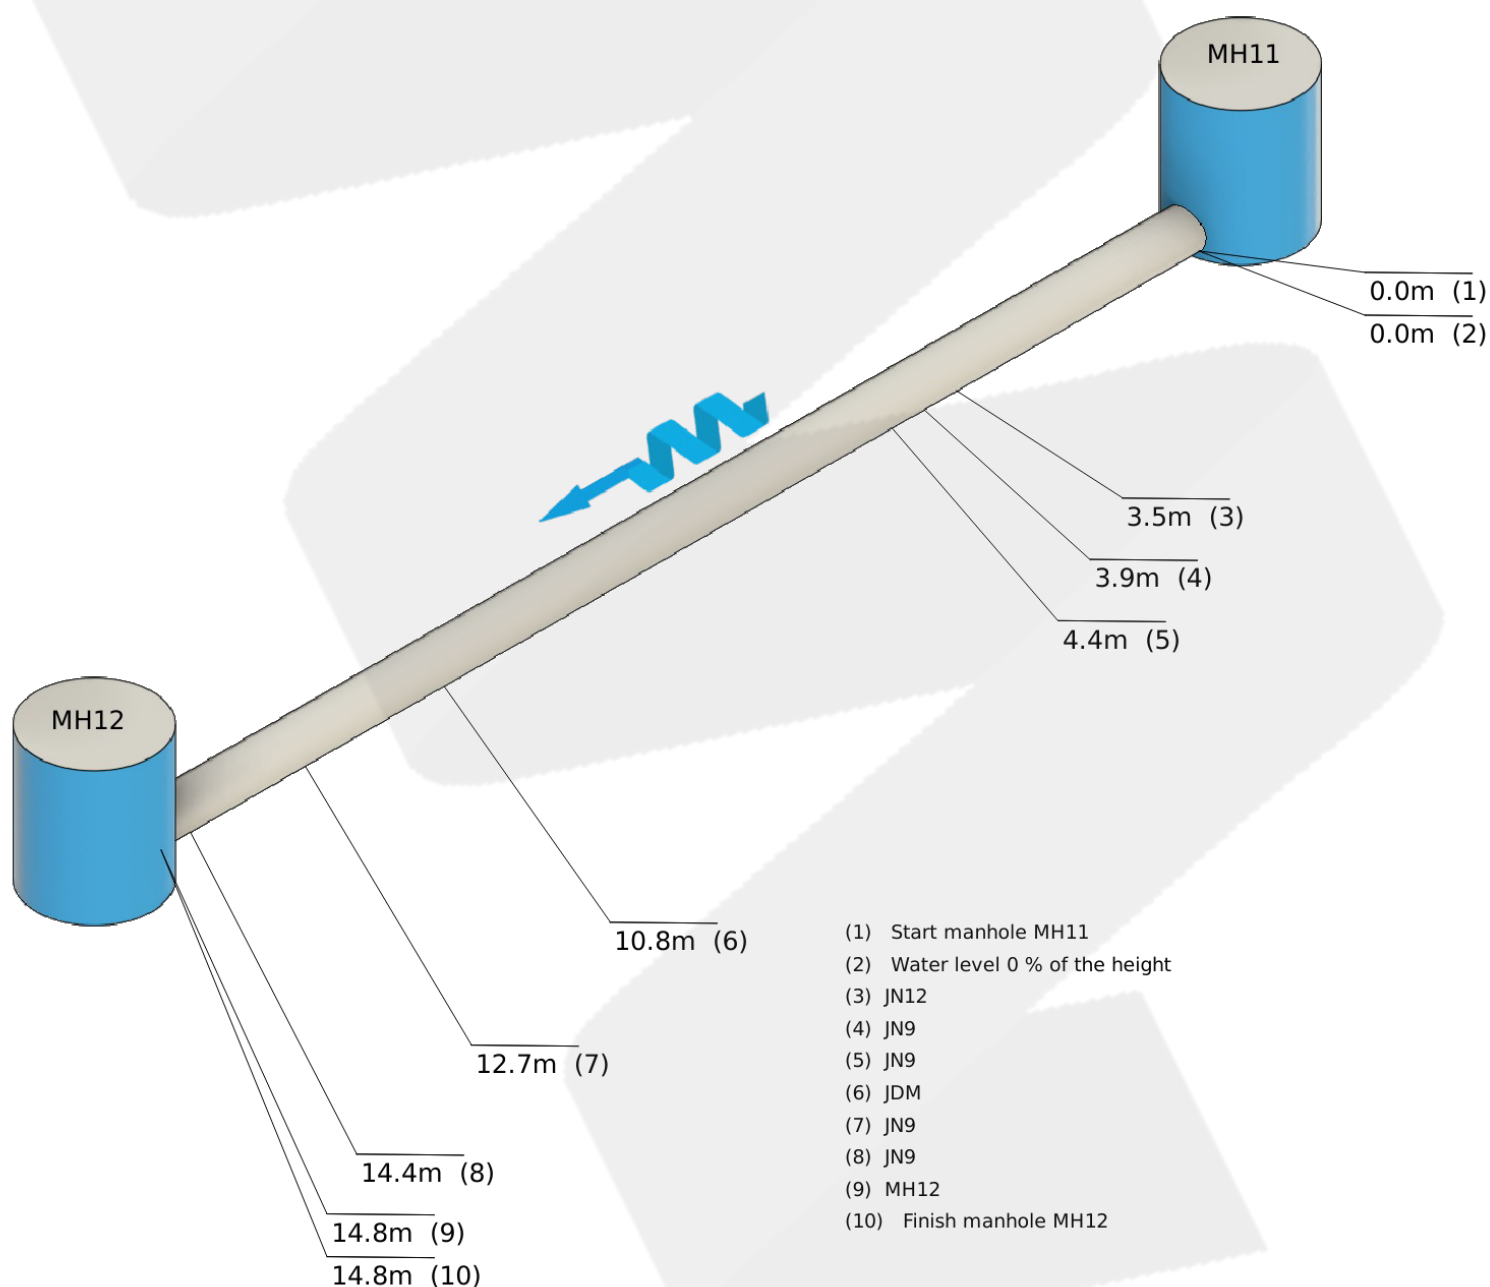

	Section Information	St James Church of England Primary School , Greenarce Street , Clitheroe , BB7 1ED
Engineer: DM	Date: 26/03/24	Reference:

Additional Information	
Invert Depth	00.60
End Depth	.
Method of Inspection	Direct Inspection (A)
Pre-Cleaned	Yes (Y)
Pipeline Length Reference	
Pipe Shape	Circular (C)

Section Images

St James Church of England Primary
School ,
Greenarce Street ,
Clitheroe ,
BB7 1ED


Engineer:
DM

Date:
26/03/24

Reference:



Observation [3]:
JN12

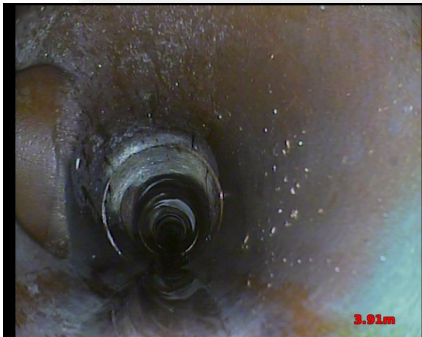

Observation [4]:
JN9



Observation [5]:
JN9



Observation [6]:
JDM

Section Images

St James Church of England Primary
School ,
Greenacre Street ,
Clitheroe ,
BB7 1ED

Engineer:
DM

Date:
26/03/24

Reference:



Observation [7]:
JN9




Observation [8]:
JN9



Observation [9]:
MH12

		Section Information		St James Church of England Primary School , Greenarce Street , Clitheroe , BB7 1ED
Engineer: DM		Date: 26/03/24		Reference:
Section Video: mh11_br1_mh12	Start: MH11 BR1	Direction: Downstream	End: OBJ	
Material: Vitrified Clay (VC)	Pipeline Size: 100	Duty: Combined (C)	Invert Depth: 00.60	
Date: 2024-03-26	Time: 11:39	Comments:		

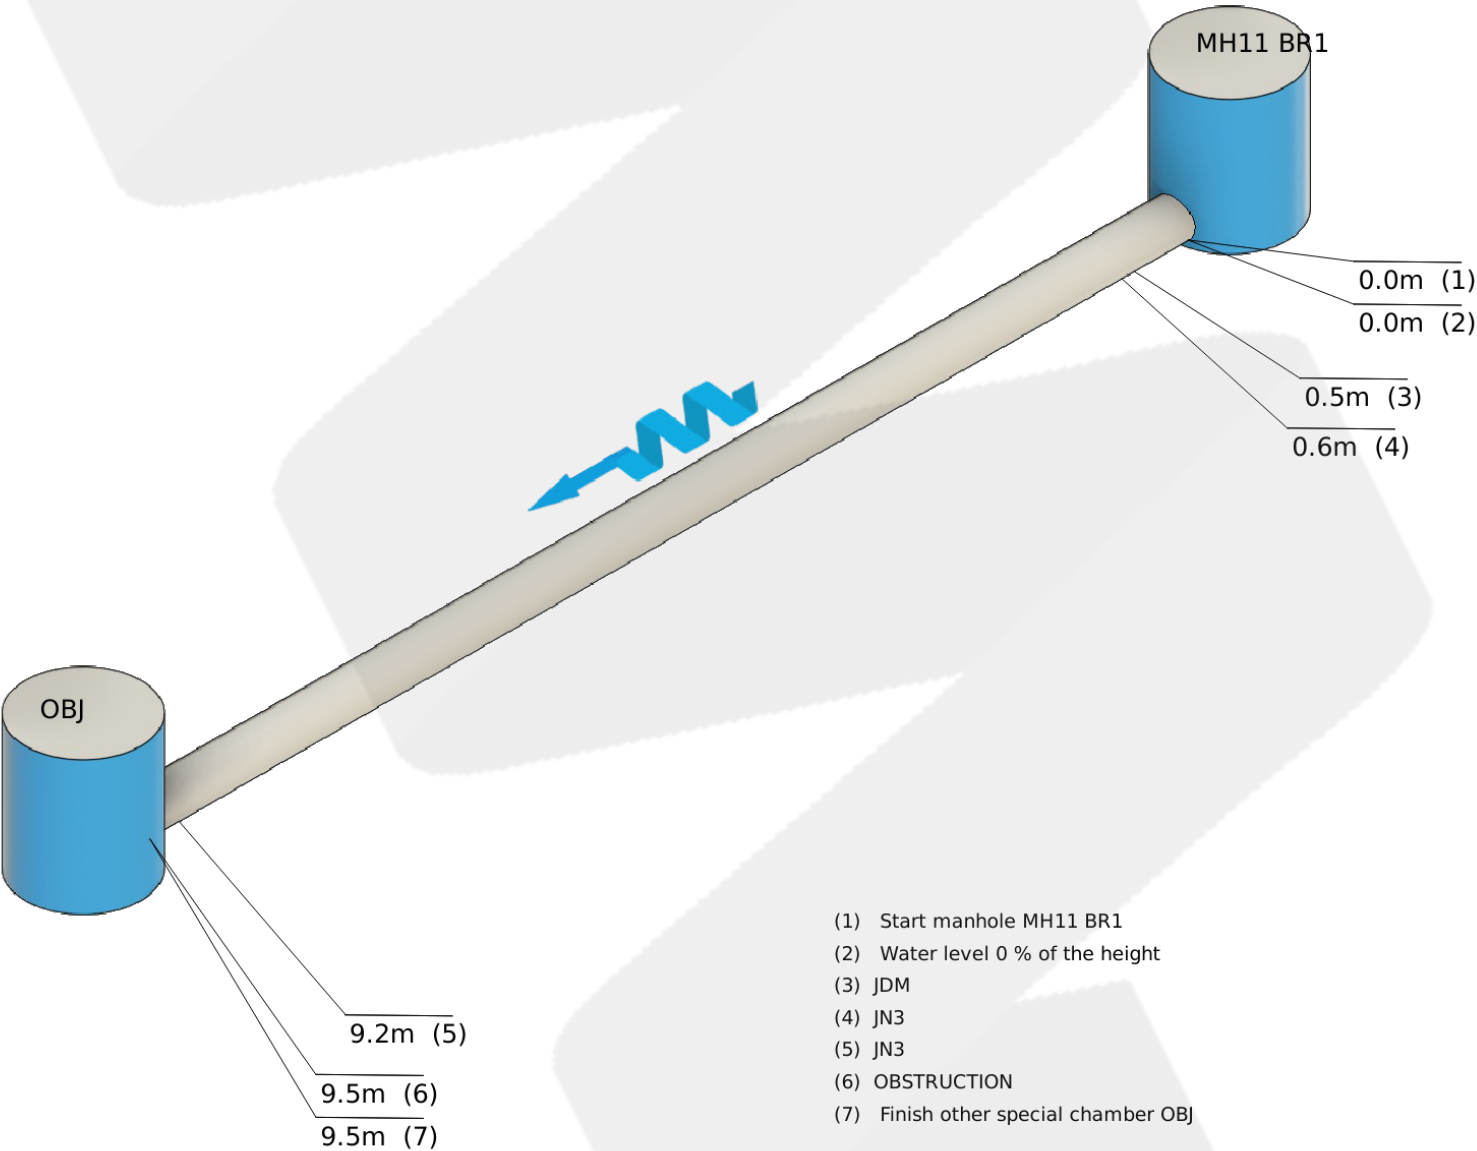

	Section Information	St James Church of England Primary School , Greenarce Street , Clitheroe , BB7 1ED
Engineer: DM	Date: 26/03/24	Reference:

Additional Information	
Invert Depth	00.60
End Depth	.
Method of Inspection	Direct Inspection (A)
Pre-Cleaned	Yes (Y)
Pipeline Length Reference	
Pipe Shape	Circular (C)

Section Images

St James Church of England Primary
School ,
Greenarce Street ,
Clitheroe ,
BB7 1ED

Engineer:
DM

Date:
26/03/24

Reference:




Observation [3]:
JDM



Observation [4]:
JN3




Observation [5]:
JN3

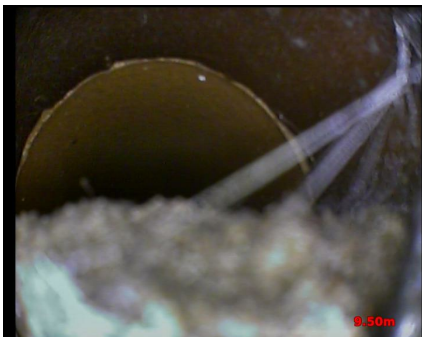


Observation [6]:
OBSTRUCTION

		Section Information		St James Church of England Primary School , Greenarce Street , Clitheroe , BB7 1ED
Engineer: DM		Date: 26/03/24		Reference:
Section Video: mh10_mh11	Start: MH10	Direction: Downstream	End: MH11	
Material: Vitrified Clay (VC)	Pipeline Size: 100	Duty: Combined (C)	Invert Depth: 00.43	
Date: 2024-03-26	Time: 11:45	Comments:		

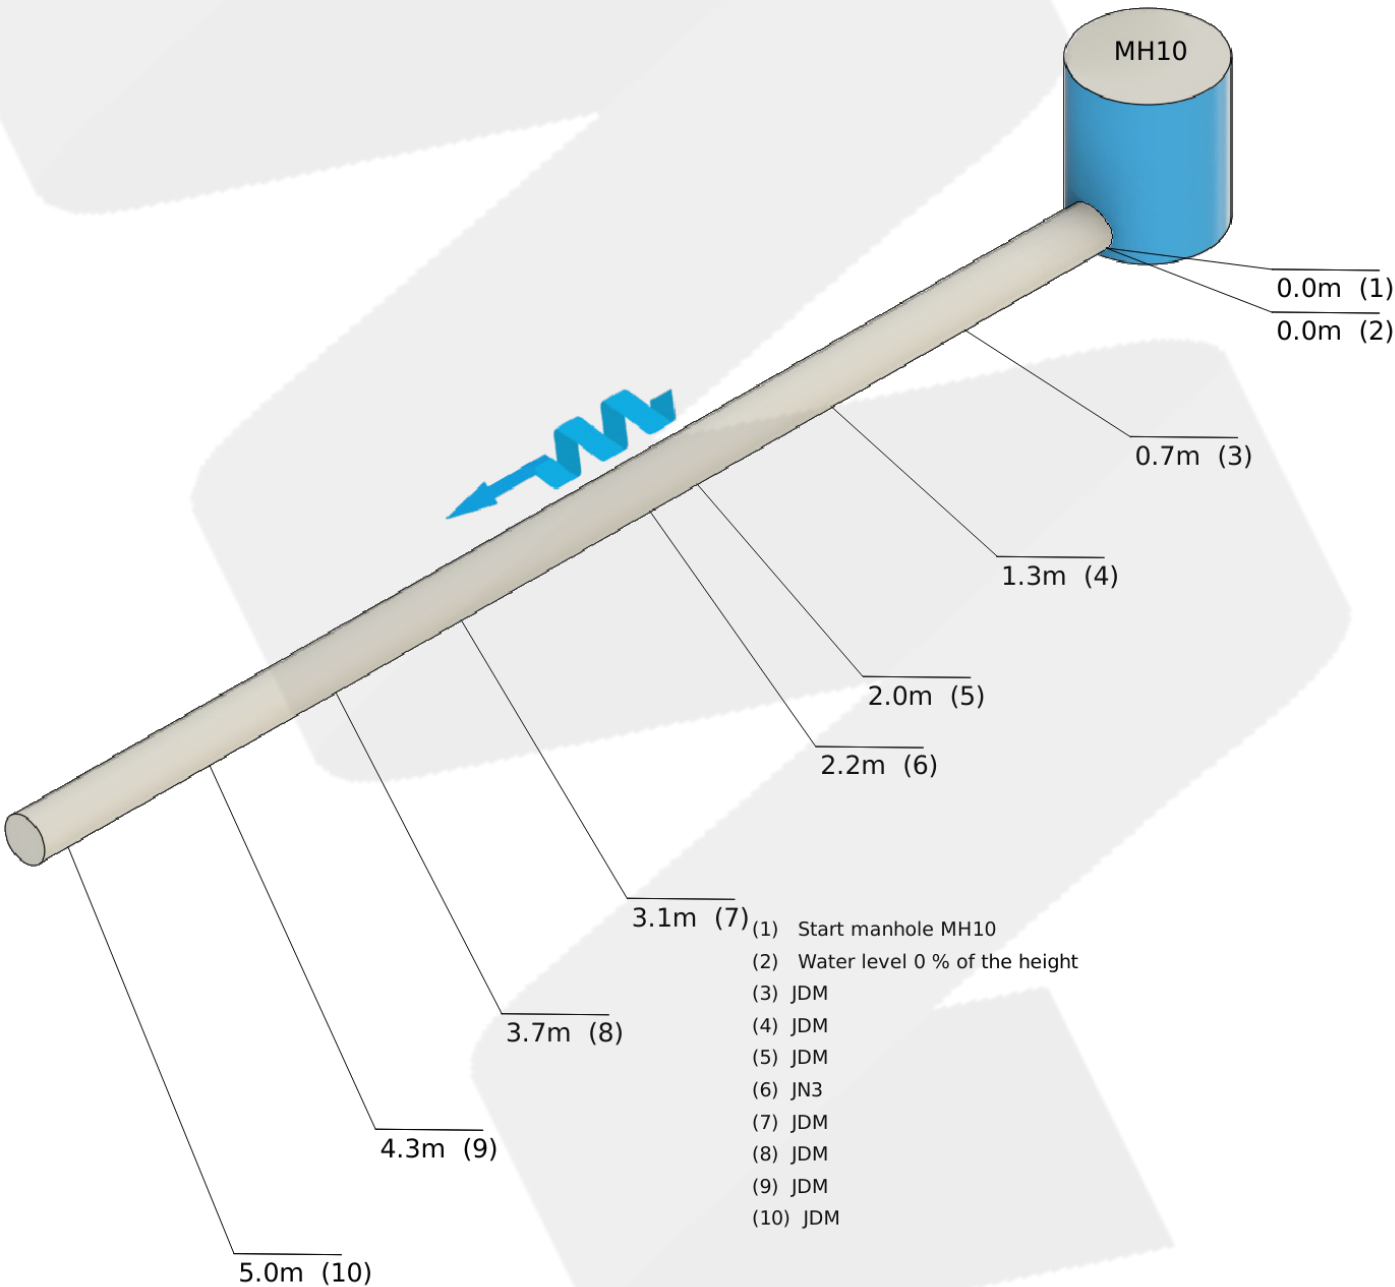

	Section Information	St James Church of England Primary School , Greenarce Street , Clitheroe , BB7 1ED
Engineer: DM	Date: 26/03/24	Reference:

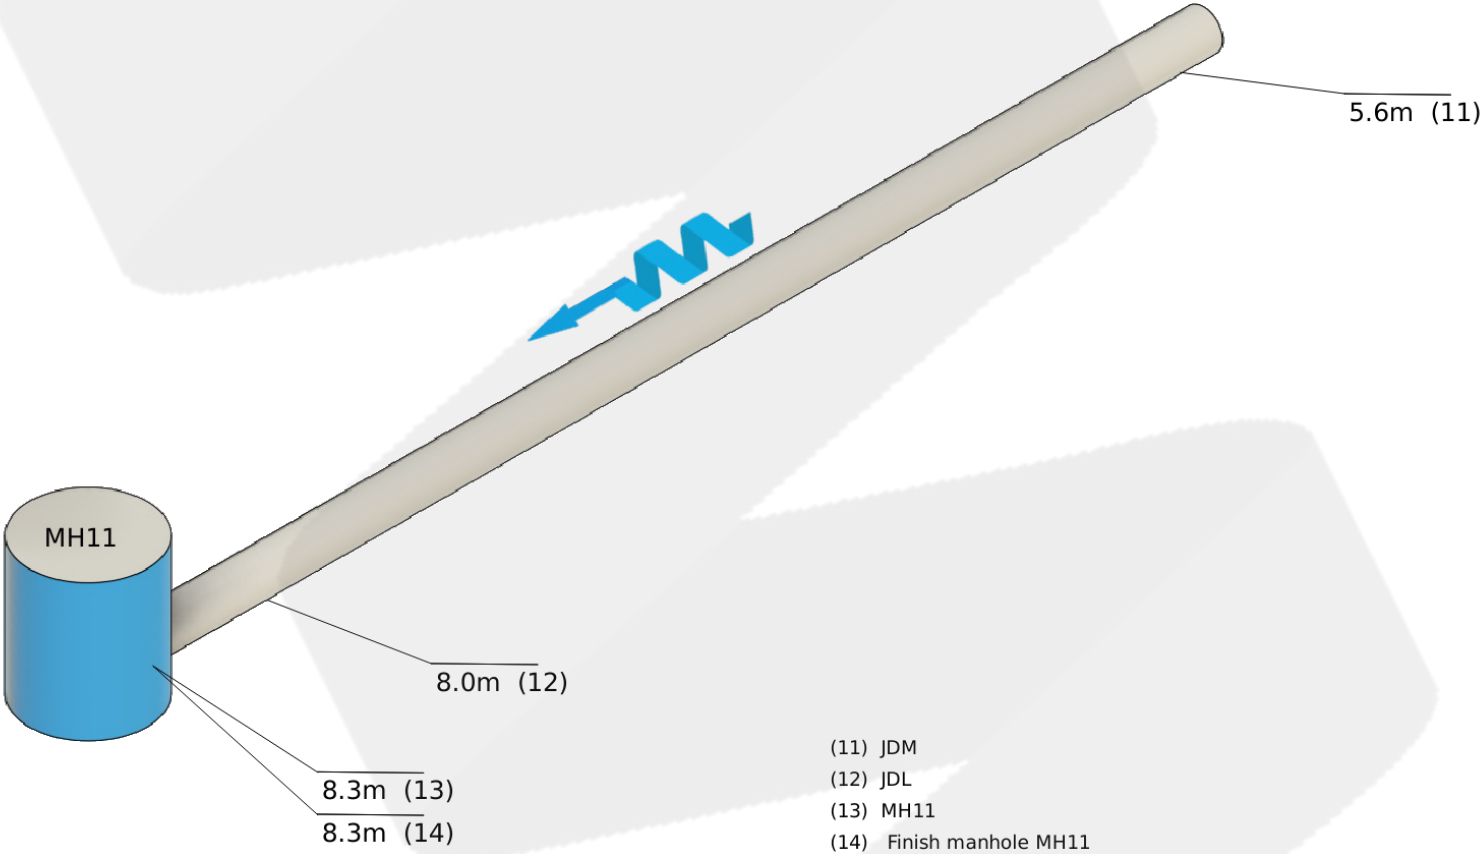

	Section Information	St James Church of England Primary School , Greenarce Street , Clitheroe , BB7 1ED
Engineer: DM	Date: 26/03/24	Reference:

Additional Information	
Invert Depth	00.43
End Depth	.
Method of Inspection	Direct Inspection (A)
Pre-Cleaned	Yes (Y)
Pipeline Length Reference	
Pipe Shape	Circular (C)

Section Images

St James Church of England Primary
School ,
Greenarce Street ,
Clitheroe ,
BB7 1ED

Engineer:
DM

Date:
26/03/24


Reference:




Observation [3]:
JDM



Observation [4]:
JDM

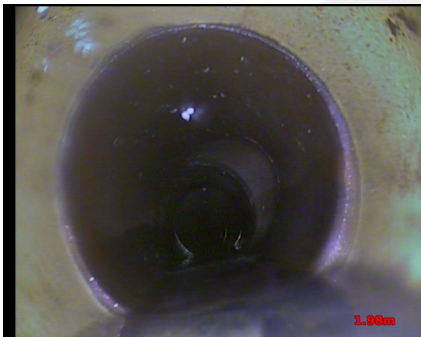

Observation [5]:
JDM

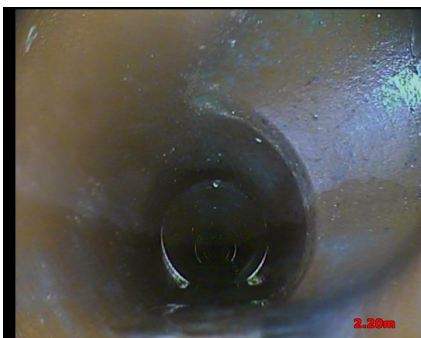

Observation [6]:
JN3

Section Images

St James Church of England Primary
School ,
Greenarce Street ,
Clitheroe ,
BB7 1ED

Engineer:
DM

Date:
26/03/24

Reference:



Observation [7]:
JDM



Observation [8]:
JDM



Observation [9]:
JDM



Observation [10]:
JDM


Section Images

St James Church of England Primary
School ,
Greenarce Street ,
Clitheroe ,
BB7 1ED


Engineer:
DM

Date:
26/03/24

Reference:

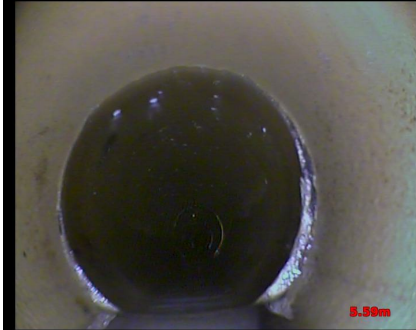

Observation [11]:
JDM

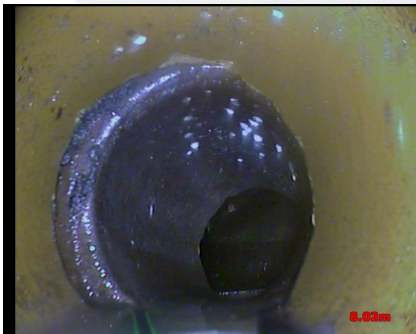


Observation [12]:
JDL



Observation [13]:
MH11

DTM DRAINAGE SOLUTIONS		Section Information		St James Church of England Primary School , Greenarce Street , Clitheroe , BB7 1ED	
Engineer: DM		Date: 26/03/24		Reference:	
Section Video: mh10_z	Start: MH10	Direction: Upstream		End: GULLY	
Material: Vitrified Clay (VC)	Pipeline Size: 100	Duty: Combined (C)		Invert Depth: 00.43	
Date: 2024-03-26	Time: 11:50	Comments:			

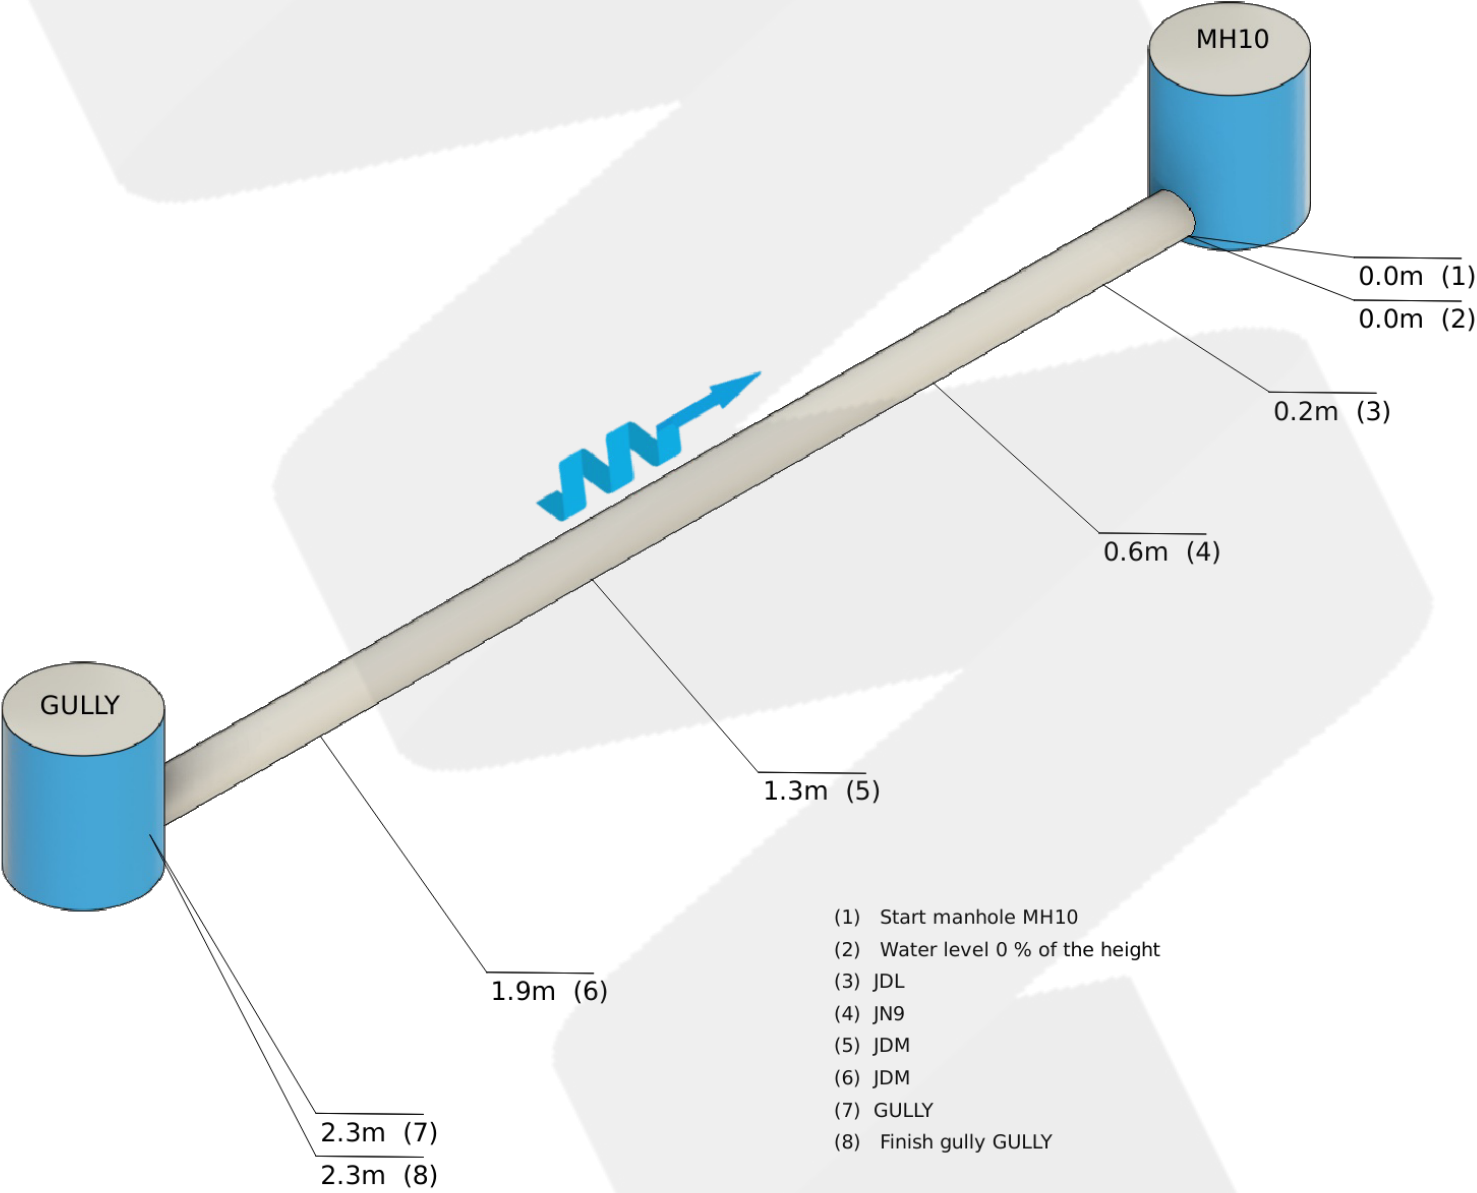

	Section Information	St James Church of England Primary School , Greenarce Street , Clitheroe , BB7 1ED
Engineer: DM	Date: 26/03/24	Reference:

Additional Information	
Invert Depth	00.43
End Depth	.
Method of Inspection	Direct Inspection (A)
Pre-Cleaned	Yes (Y)
Pipeline Length Reference	
Pipe Shape	Circular (C)


Section Images

St James Church of England Primary
School ,
Greenarce Street ,
Clitheroe ,
BB7 1ED

Engineer:
DM

Date:
26/03/24


Reference:

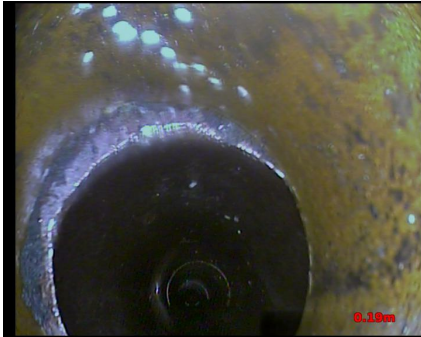


Observation [3]:
JDL



Observation [4]:
JN9

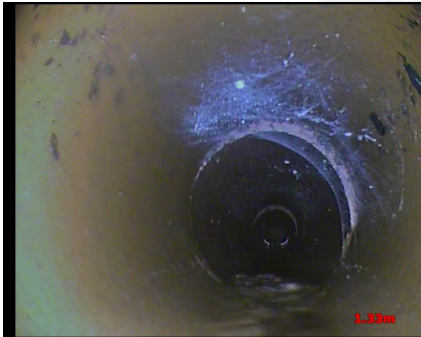

Observation [5]:
JDM

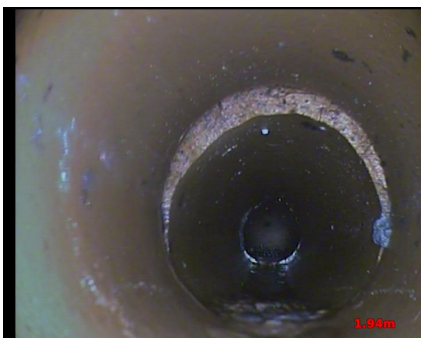

Observation [6]:
JDM

Section Images

St James Church of England Primary
School ,
Greenarce Street ,
Clitheroe ,
BB7 1ED

Engineer:
DM

Date:
26/03/24

Reference:



Observation [7]:
GULLY

Section Information

St James Church of England Primary
School ,
Greenarce Street ,
Clitheroe ,
BB7 1ED

Engineer:
DM

Date:
26/03/24

Reference:

Section Video:
mh10_br1_gully

Start:
MH10 BR1

Direction:
Upstream

End:
REST BEND

Material:
Vitrified Clay (VC)

Pipeline Size:
100


Duty:
Combined (C)

Invert Depth:
00.43

Date:
2024-03-26

Time:
11:52

Comments:

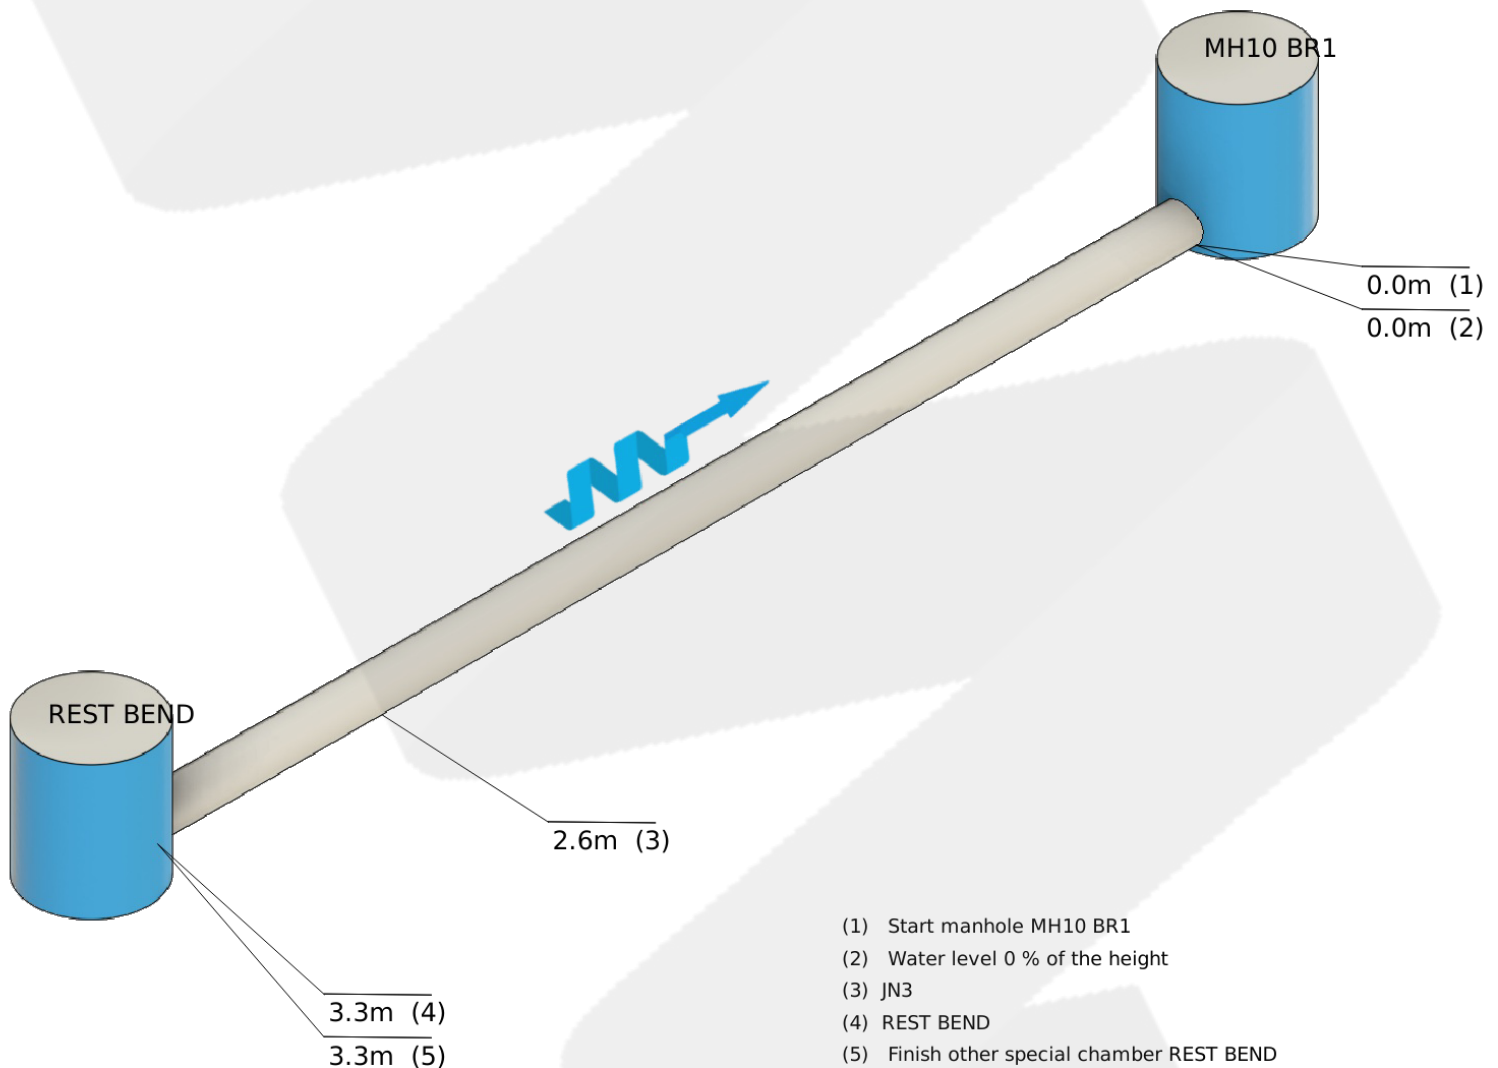

	Section Information	St James Church of England Primary School , Greenarce Street , Clitheroe , BB7 1ED
Engineer: DM	Date: 26/03/24	Reference:

Additional Information	
Invert Depth	00.43
End Depth	.
Method of Inspection	Direct Inspection (A)
Pre-Cleaned	Yes (Y)
Pipeline Length Reference	
Pipe Shape	Circular (C)

Section Images

St James Church of England Primary
School ,
Greenarce Street ,
Clitheroe ,
BB7 1ED


Engineer:
DM

Date:
26/03/24

Reference:



Observation [3]:
JN3

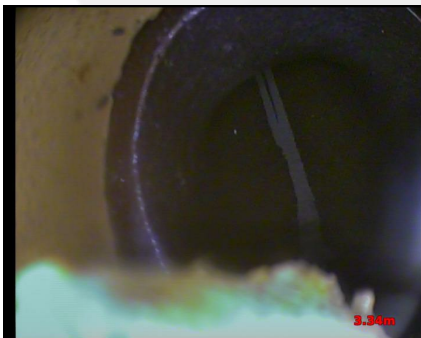

Observation [4]:
REST BEND

Section Information

St James Church of England Primary
School ,
Greenarce Street ,
Clitheroe ,
BB7 1ED

Engineer:
DM

Date:
26/03/24

Reference:

Section Video:
mh10_br2_rest_bend

Start:
MH10 BR2

Direction:
Upstream

End:
JUNCTION

Material:
Vitrified Clay (VC)

Pipeline Size:
100


Duty:
Combined (C)

Invert Depth:
00.43

Date:
2024-03-26

Time:
11:53

Comments:

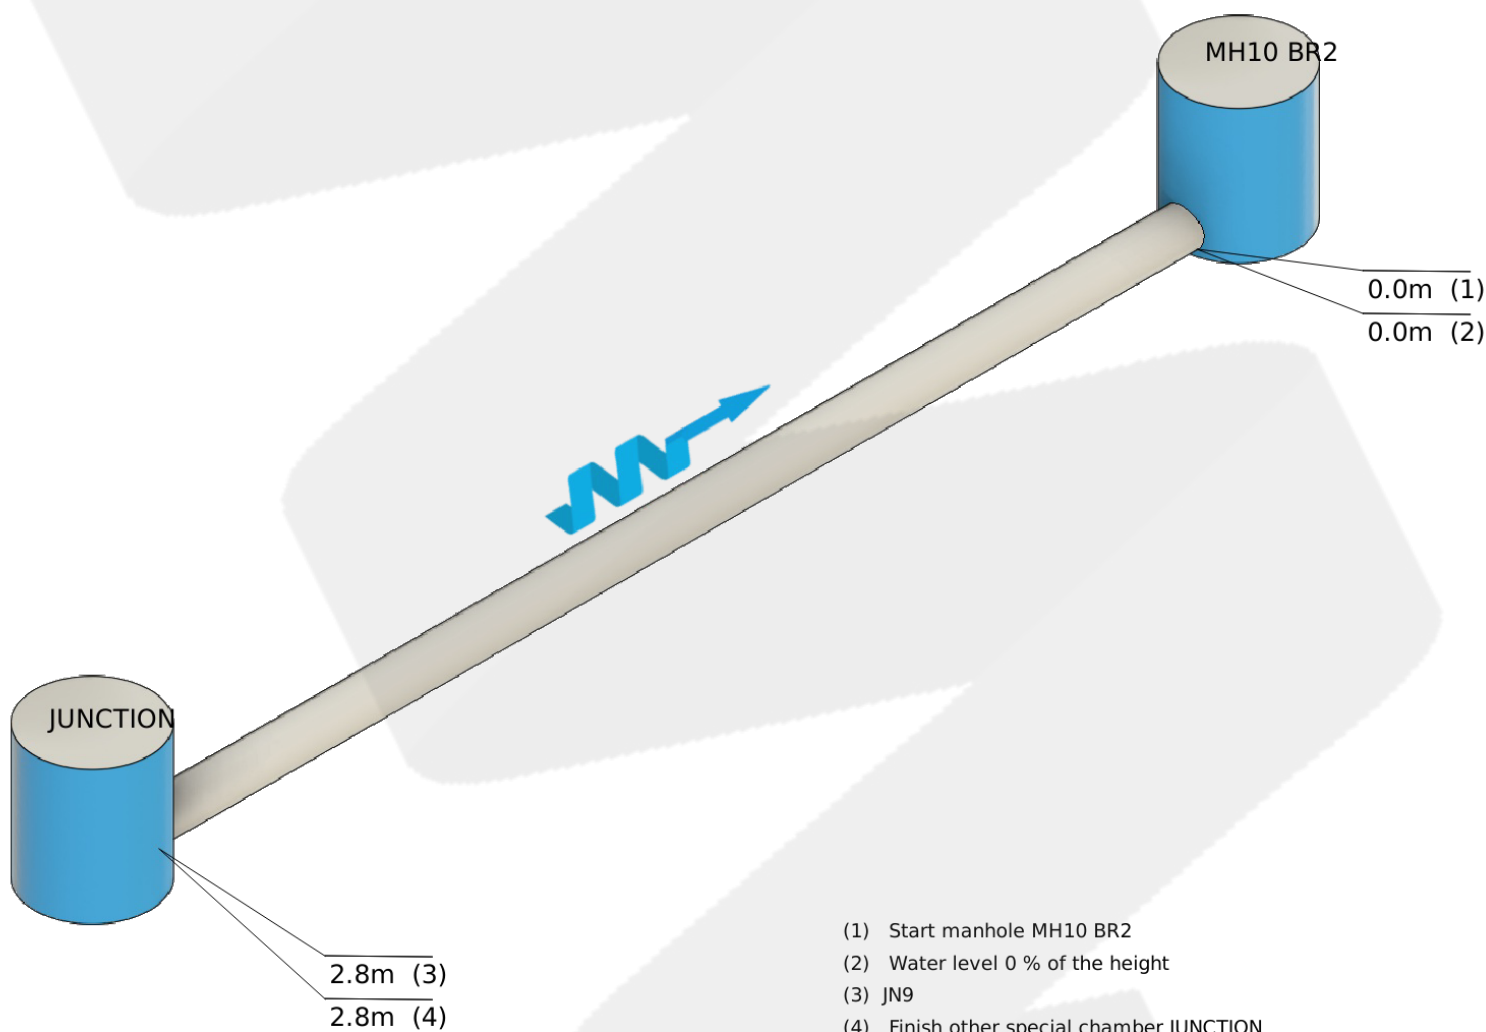

- (1) Start manhole MH10 BR2
- (2) Water level 0 % of the height
- (3) JN9
- (4) Finish other special chamber JUNCTION

Section Information

St James Church of England Primary
School ,
Greenarce Street ,
Clitheroe ,
BB7 1ED

Engineer:
DM

Date:
26/03/24

Reference:

Additional Information

Invert Depth

00.43

End Depth

.

Method of Inspection

Direct Inspection (A)

Pre-Cleaned

Yes (Y)

Pipeline Length Reference

Pipe Shape

Circular (C)

Section Images

St James Church of England Primary
School ,
Greenarce Street ,
Clitheroe ,
BB7 1ED

Engineer:
DM

Date:
26/03/24

Reference:



Observation [3]:
JN9

Section Information

St James Church of England Primary
School ,
Greenarce Street ,
Clitheroe ,
BB7 1ED

Engineer:
DM

Date:
26/03/24

Reference:

Section Video:
mh12_z

Start:
MH12

Direction:
Downstream

End:
MAIN

Material:
Vitrified Clay (VC)

Pipeline Size:
150


Duty:
Combined (C)

Invert Depth:
01.00


Date:
2024-03-26

Time:
12:04

Comments:

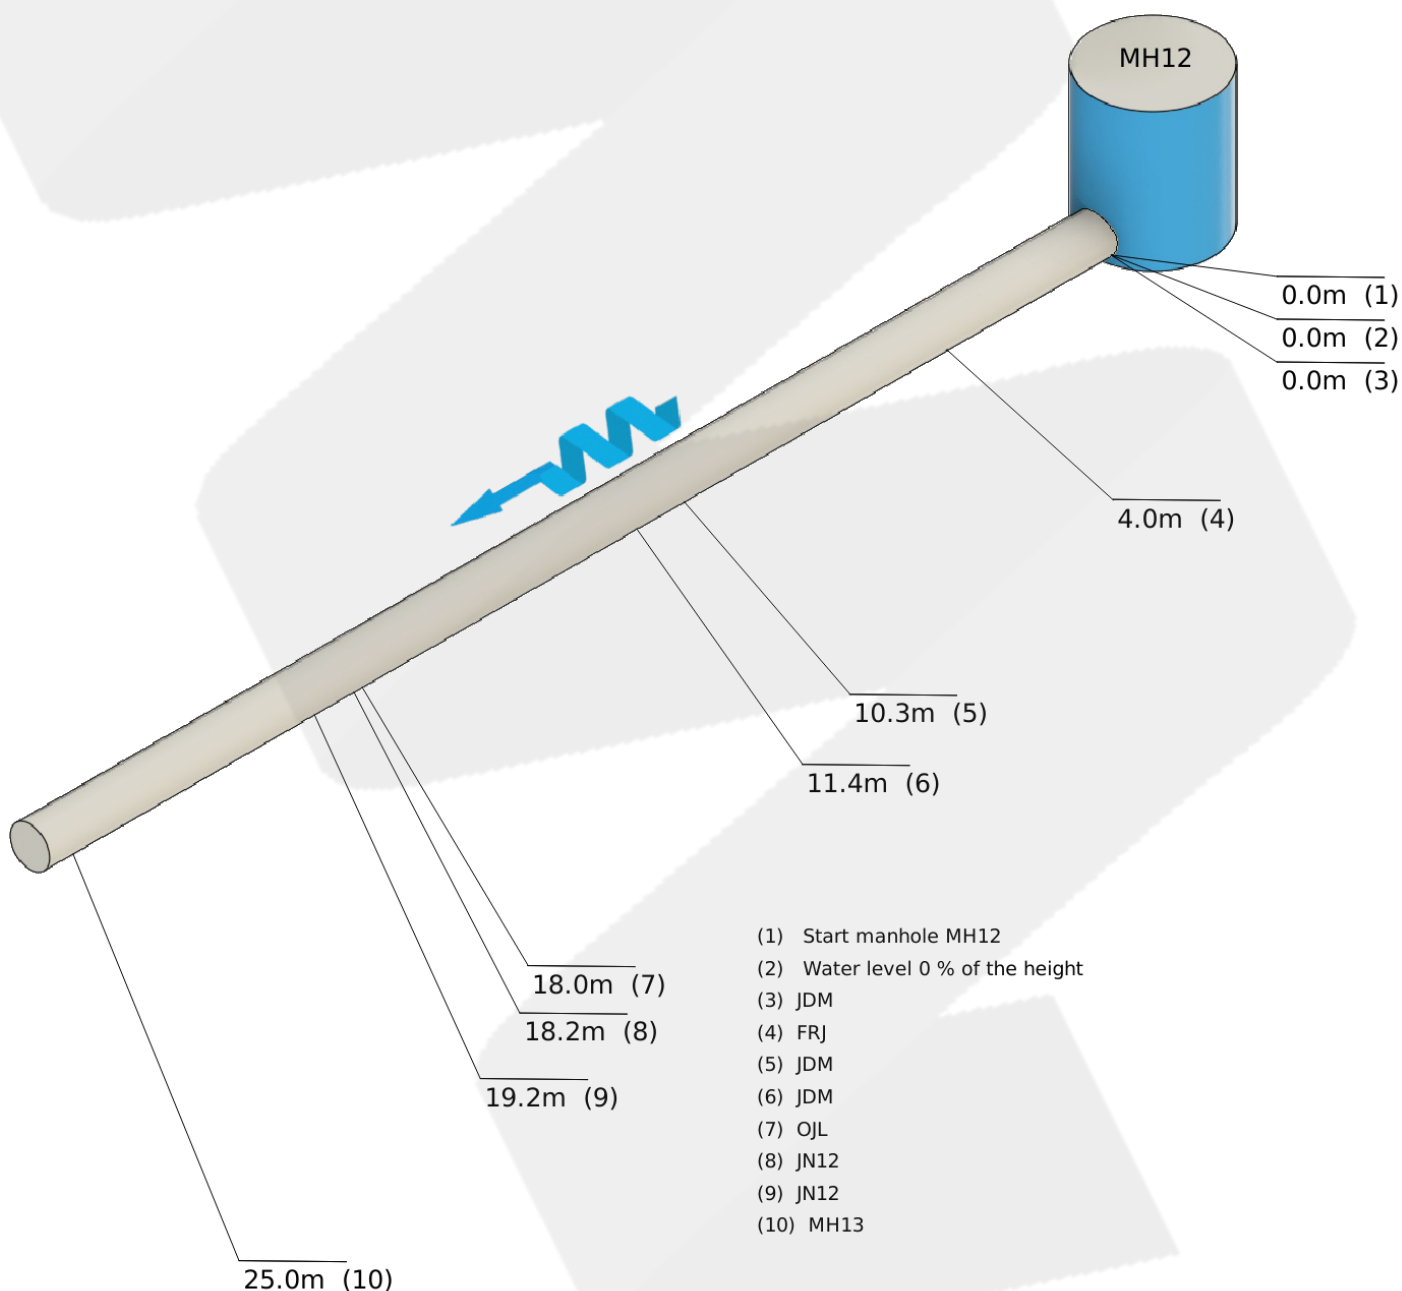

	Section Information	St James Church of England Primary School , Greenarce Street , Clitheroe , BB7 1ED
Engineer: DM	Date: 26/03/24	Reference:

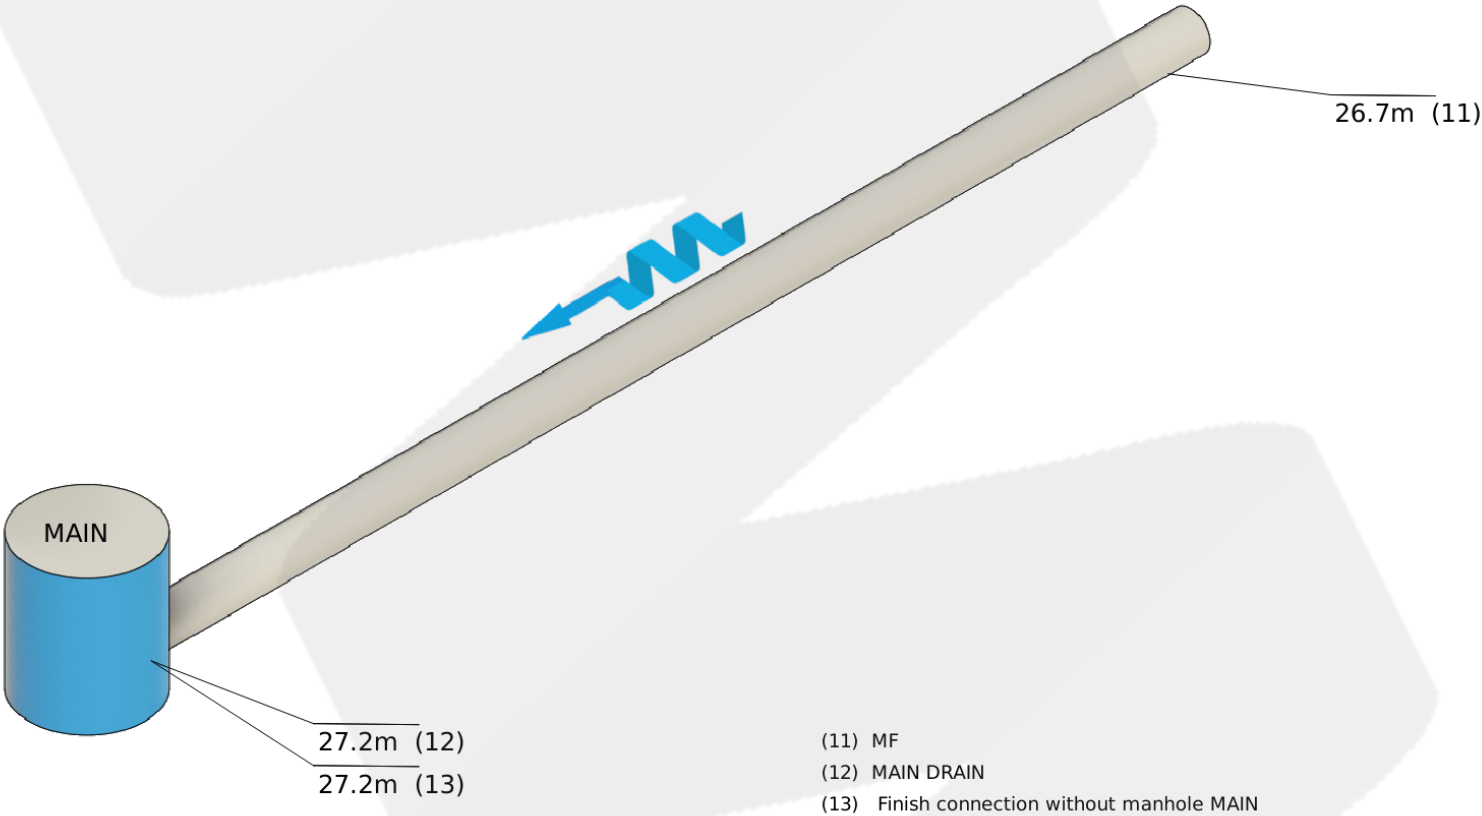

	Section Information	St James Church of England Primary School , Greenarce Street , Clitheroe , BB7 1ED
Engineer: DM	Date: 26/03/24	Reference:

Additional Information	
Invert Depth	01.00
End Depth	.
Method of Inspection	Direct Inspection (A)
Pre-Cleaned	Yes (Y)
Pipeline Length Reference	
Pipe Shape	Circular (C)

Section Images

St James Church of England Primary
School ,
Greenarce Street ,
Clitheroe ,
BB7 1ED


Engineer:
DM

Date:
26/03/24

Reference:




Observation [3]:
JDM

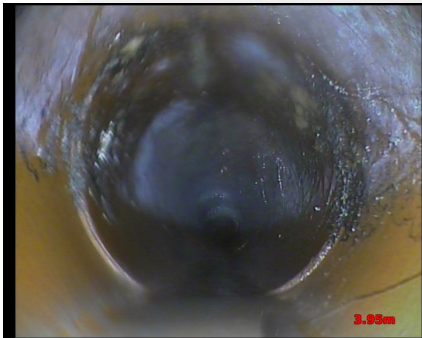

Observation [4]:
FRJ



Observation [5]:
JDM

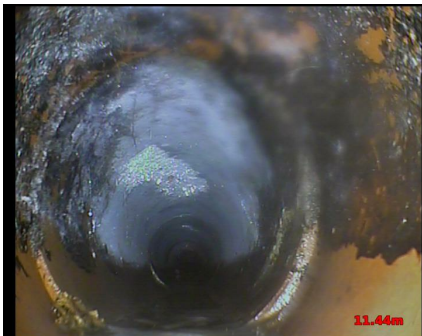

Observation [6]:
JDM


Section Images

St James Church of England Primary
School ,
Greenarce Street ,
Clitheroe ,
BB7 1ED

Engineer:
DM

Date:
26/03/24

Reference:

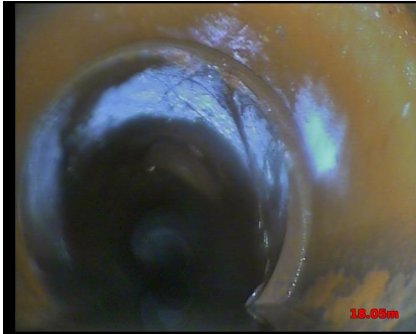

Observation [7]:
OJL



Observation [8]:
JN12



Observation [9]:
JN12



Observation [10]:
MH13