


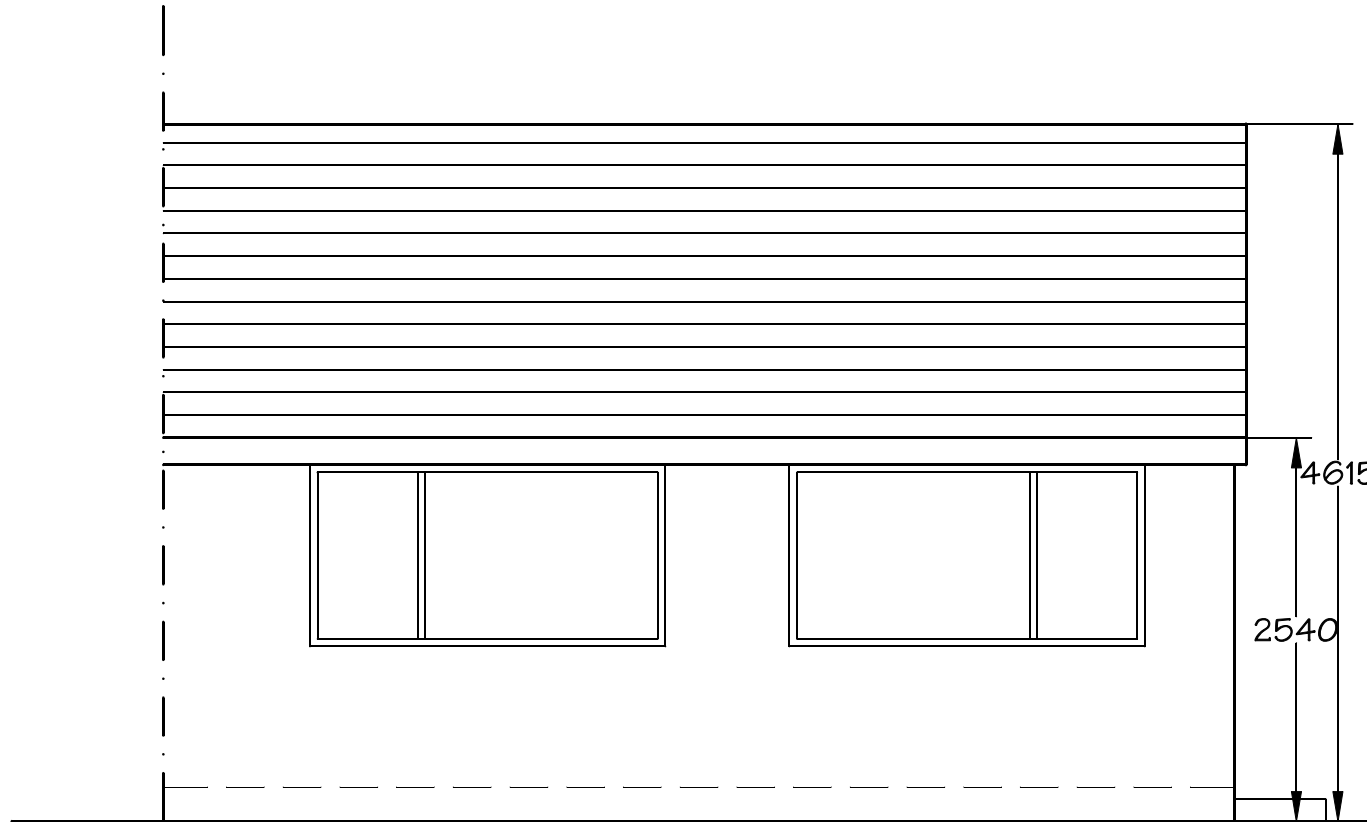

Materials:

Roof - interlocking grey concrete tiles

Walls - sand coloured facing brickwork / art. stone

Windows - white coloured u.p.v.c.

PD Construction Consultants


7 Beech Street, Clitheroe, Lancs

BB7 2LL

tel: 07976 771297

email: pdcc@hotmail.co.uk

metres

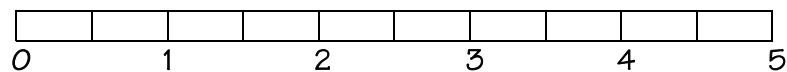

Client: Mr & Mrs Ginn		
Project: Proposed Extensions 39 Kenilworth Drive Clitheroe		
Dwg title: Existing Rear Elevation (E)		
Scale @ A4: 1:50	Date: 24.04.24	Drawn by: PD
Drawing no. 1605 - 04		Rev. -