


Side Elevation (south)

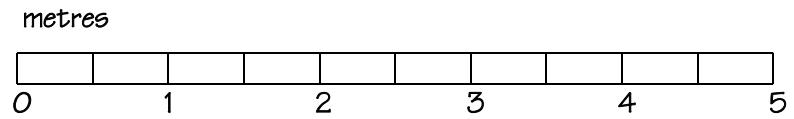

Materials:
 Roof - interlocking grey concrete tiles
 Walls - buff coursed art. stonework
 Windows - white coloured u.p.v.c.
 Doors - white coloured u.p.v.c.

PD Construction Consultants
 7 Beech Street, Clitheroe, Lancs
 BB7 2LL
 tel: 07976 771297
 email: pdcc@hotmail.co.uk

PLANNING

Client:	Mr & Mrs Byrne		
Project:	Proposed Alterations 4 Park Farm View Barrow		
Dwg title:	Existing Side Elevation		
Scale @ A3:	1:50	Date:	10.05.24
Drawn by:	PD		
Drawing no.	1572 - 04		
Rev.	-		