


Side Elevation (north)

PD Construction Consultants
 7 Beech Street, Clitheroe, Lancs
 BB7 2LL
 tel: 07976 771297
 email: pdcc@hotmail.co.uk

metres

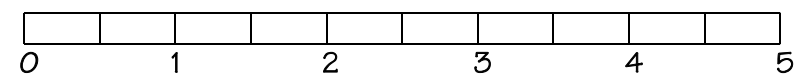

Materials:
 Roof - interlocking grey concrete tiles
 Walls - buff coursed art. stonework
 Windows - white coloured u.p.v.c.
 Doors - white coloured u.p.v.c.

PLANNING

| | | | |
|--|-------------------|-----------------|-----------|
| Client: Mr & Mrs Byrne | | | |
| Project: Proposed Alterations 4 Park Farm View Barrow | | | |
| Dwg title: Existing Side Elevation | | | |
| Scale @ A3: 1:50 | Date: 10.05.24 | Drawn by: PD | |
| Drawing no. 1572 - 03 | | | Rev. - |