




Rear Elevation (west)

PD Construction Consultants
 7 Beech Street, Clitheroe, Lancs
 BB7 2LL
 tel: 07976 771297
 email: pdcc@hotmail.co.uk

metres

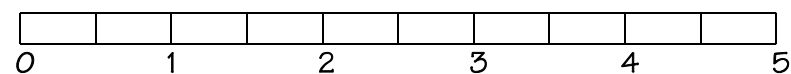

Materials:
 Roof - interlocking grey concrete tiles
 Walls - buff coursed art. stonework
 Windows - white coloured u.p.v.c.
 Doors - white coloured u.p.v.c.

PLANNING

Client:		
Mr & Mrs Byrne		
Project:		
Proposed Alterations 4 Park Farm View Barrow		
Dwg title:		
Proposed Rear Elevation		
Scale @ A3:	Date:	Drawn by:
1:50	21.05.24	PD
Drawing no.		Rev.
1572 - 06		-