



31202410424

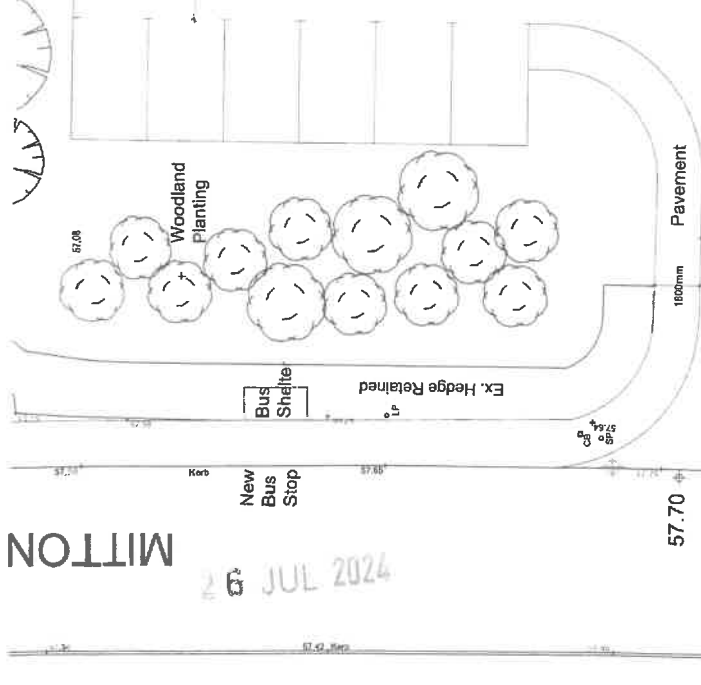


PHASE II

Tarmac

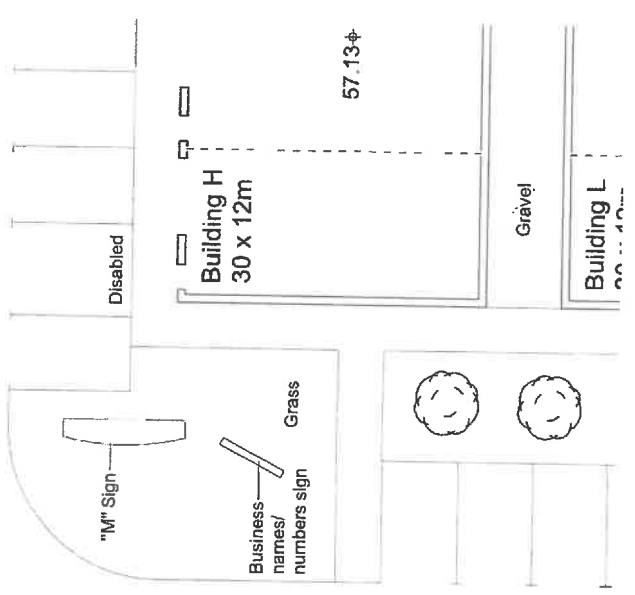

NEW ENTRANCE FORMED OFF MITTON ROAD

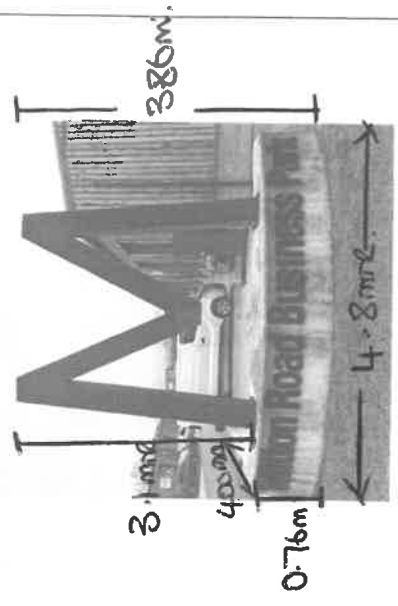

"M" Letter Sign:-

Base 4.8m wide and 0.76m high
Letter 3m wide and 3.1m high

Client	A I Land Ltd		
Project	Proposed Extension to Milton Road Business Park Whalley		
Drawing Title	Drawing Showing Signage Location and "M" Sign Details		
Scale	1:200 @ A3	Date	June 2024
Drawn	LF	Checked	LF
READ DESIGN LTD			
102 - Sign			

Site Plan 1:200

JUL 2024