


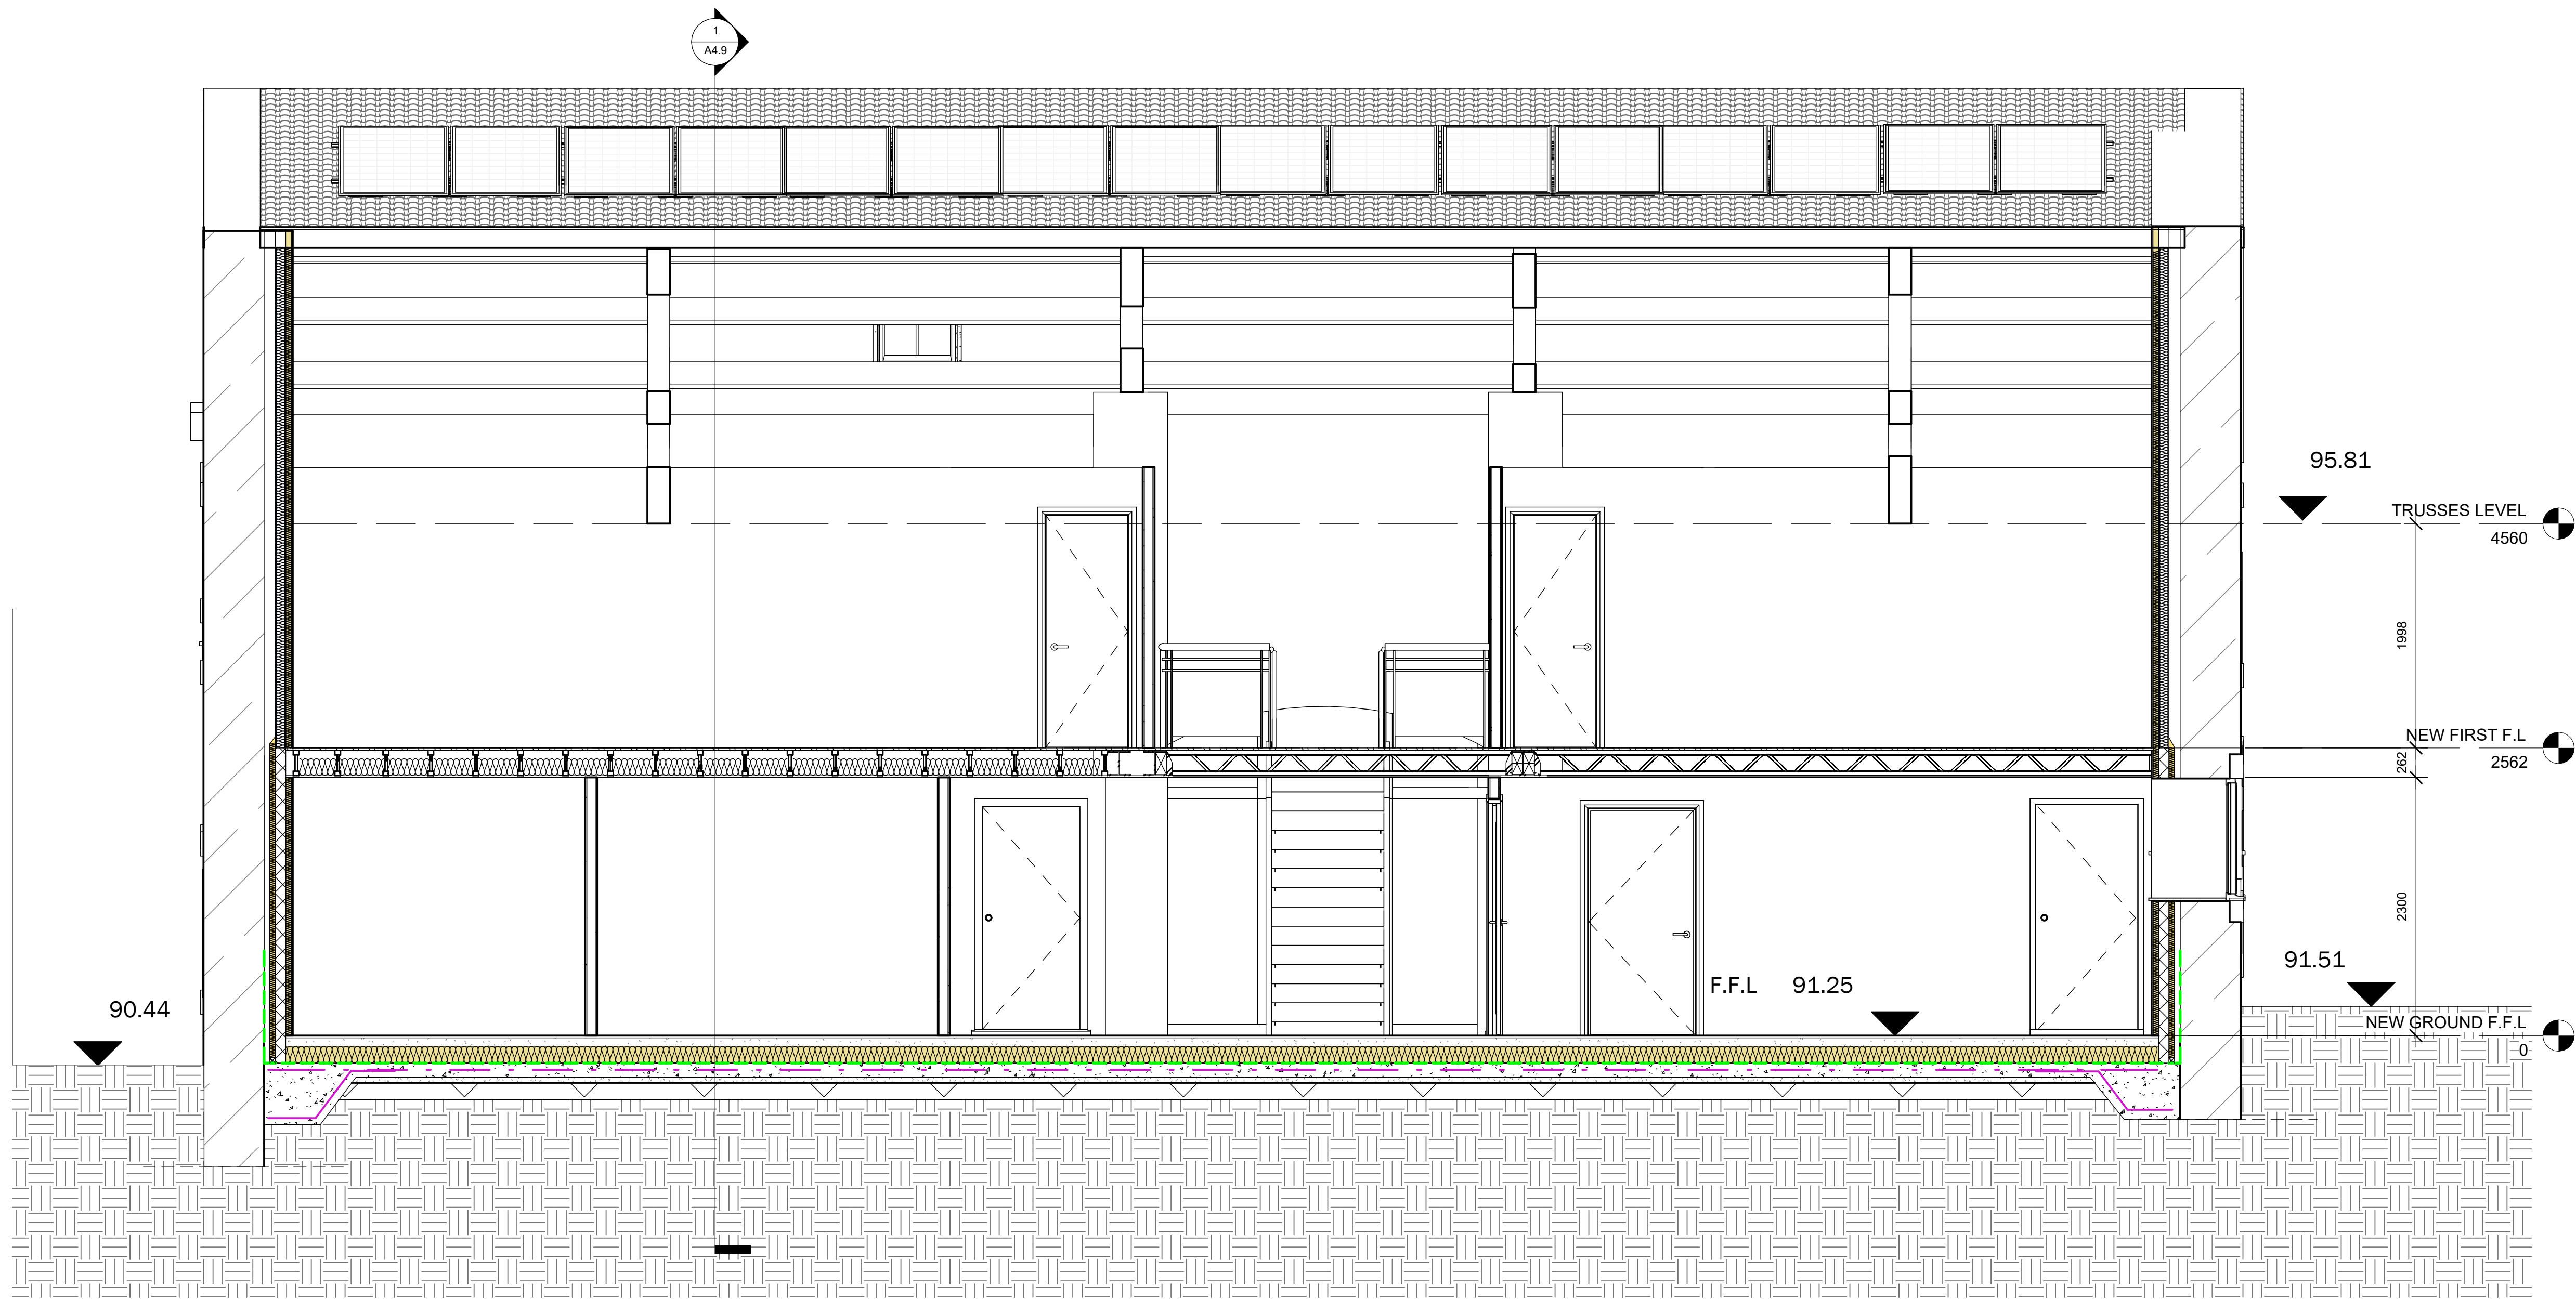

Peter Hitchen
Architects

Marathon House
The Sidings Business Park
Whalley, BB7 9SE

01254 823 885

www.peterhitchenarchitects.co.uk

NOTES:

REFER TO THE STRUCTURAL
ENGINEERS DETAILS AND
CALCULATIONS REGARDING
THE STEEL BEAM ARRANGMENT
AND CONCRETE EDGE DETAILS

NOTE : THESE PLANS ARE NOT
FOR CONSTRUCTION
PURPOSES

No.	Description	Date

CLIENT:

BEN SIMMONDS,
EVESONS BARN,
SIMONSTONE LANE,
SIMONSTONE

PROJECT:

PROPOSED CHANGE OF USE
OF BARN TO NEW PRIVATE
DWELLING

SHEET:

PROPOSED CROSS SECTION
FOR BUILDING REGULATIONS
APPROVAL

Project number PHA/830

Date 06/02/2024

Drawn by AW

Checked by PH

A4.8

Scale 1 : 35

Sheet size A1