


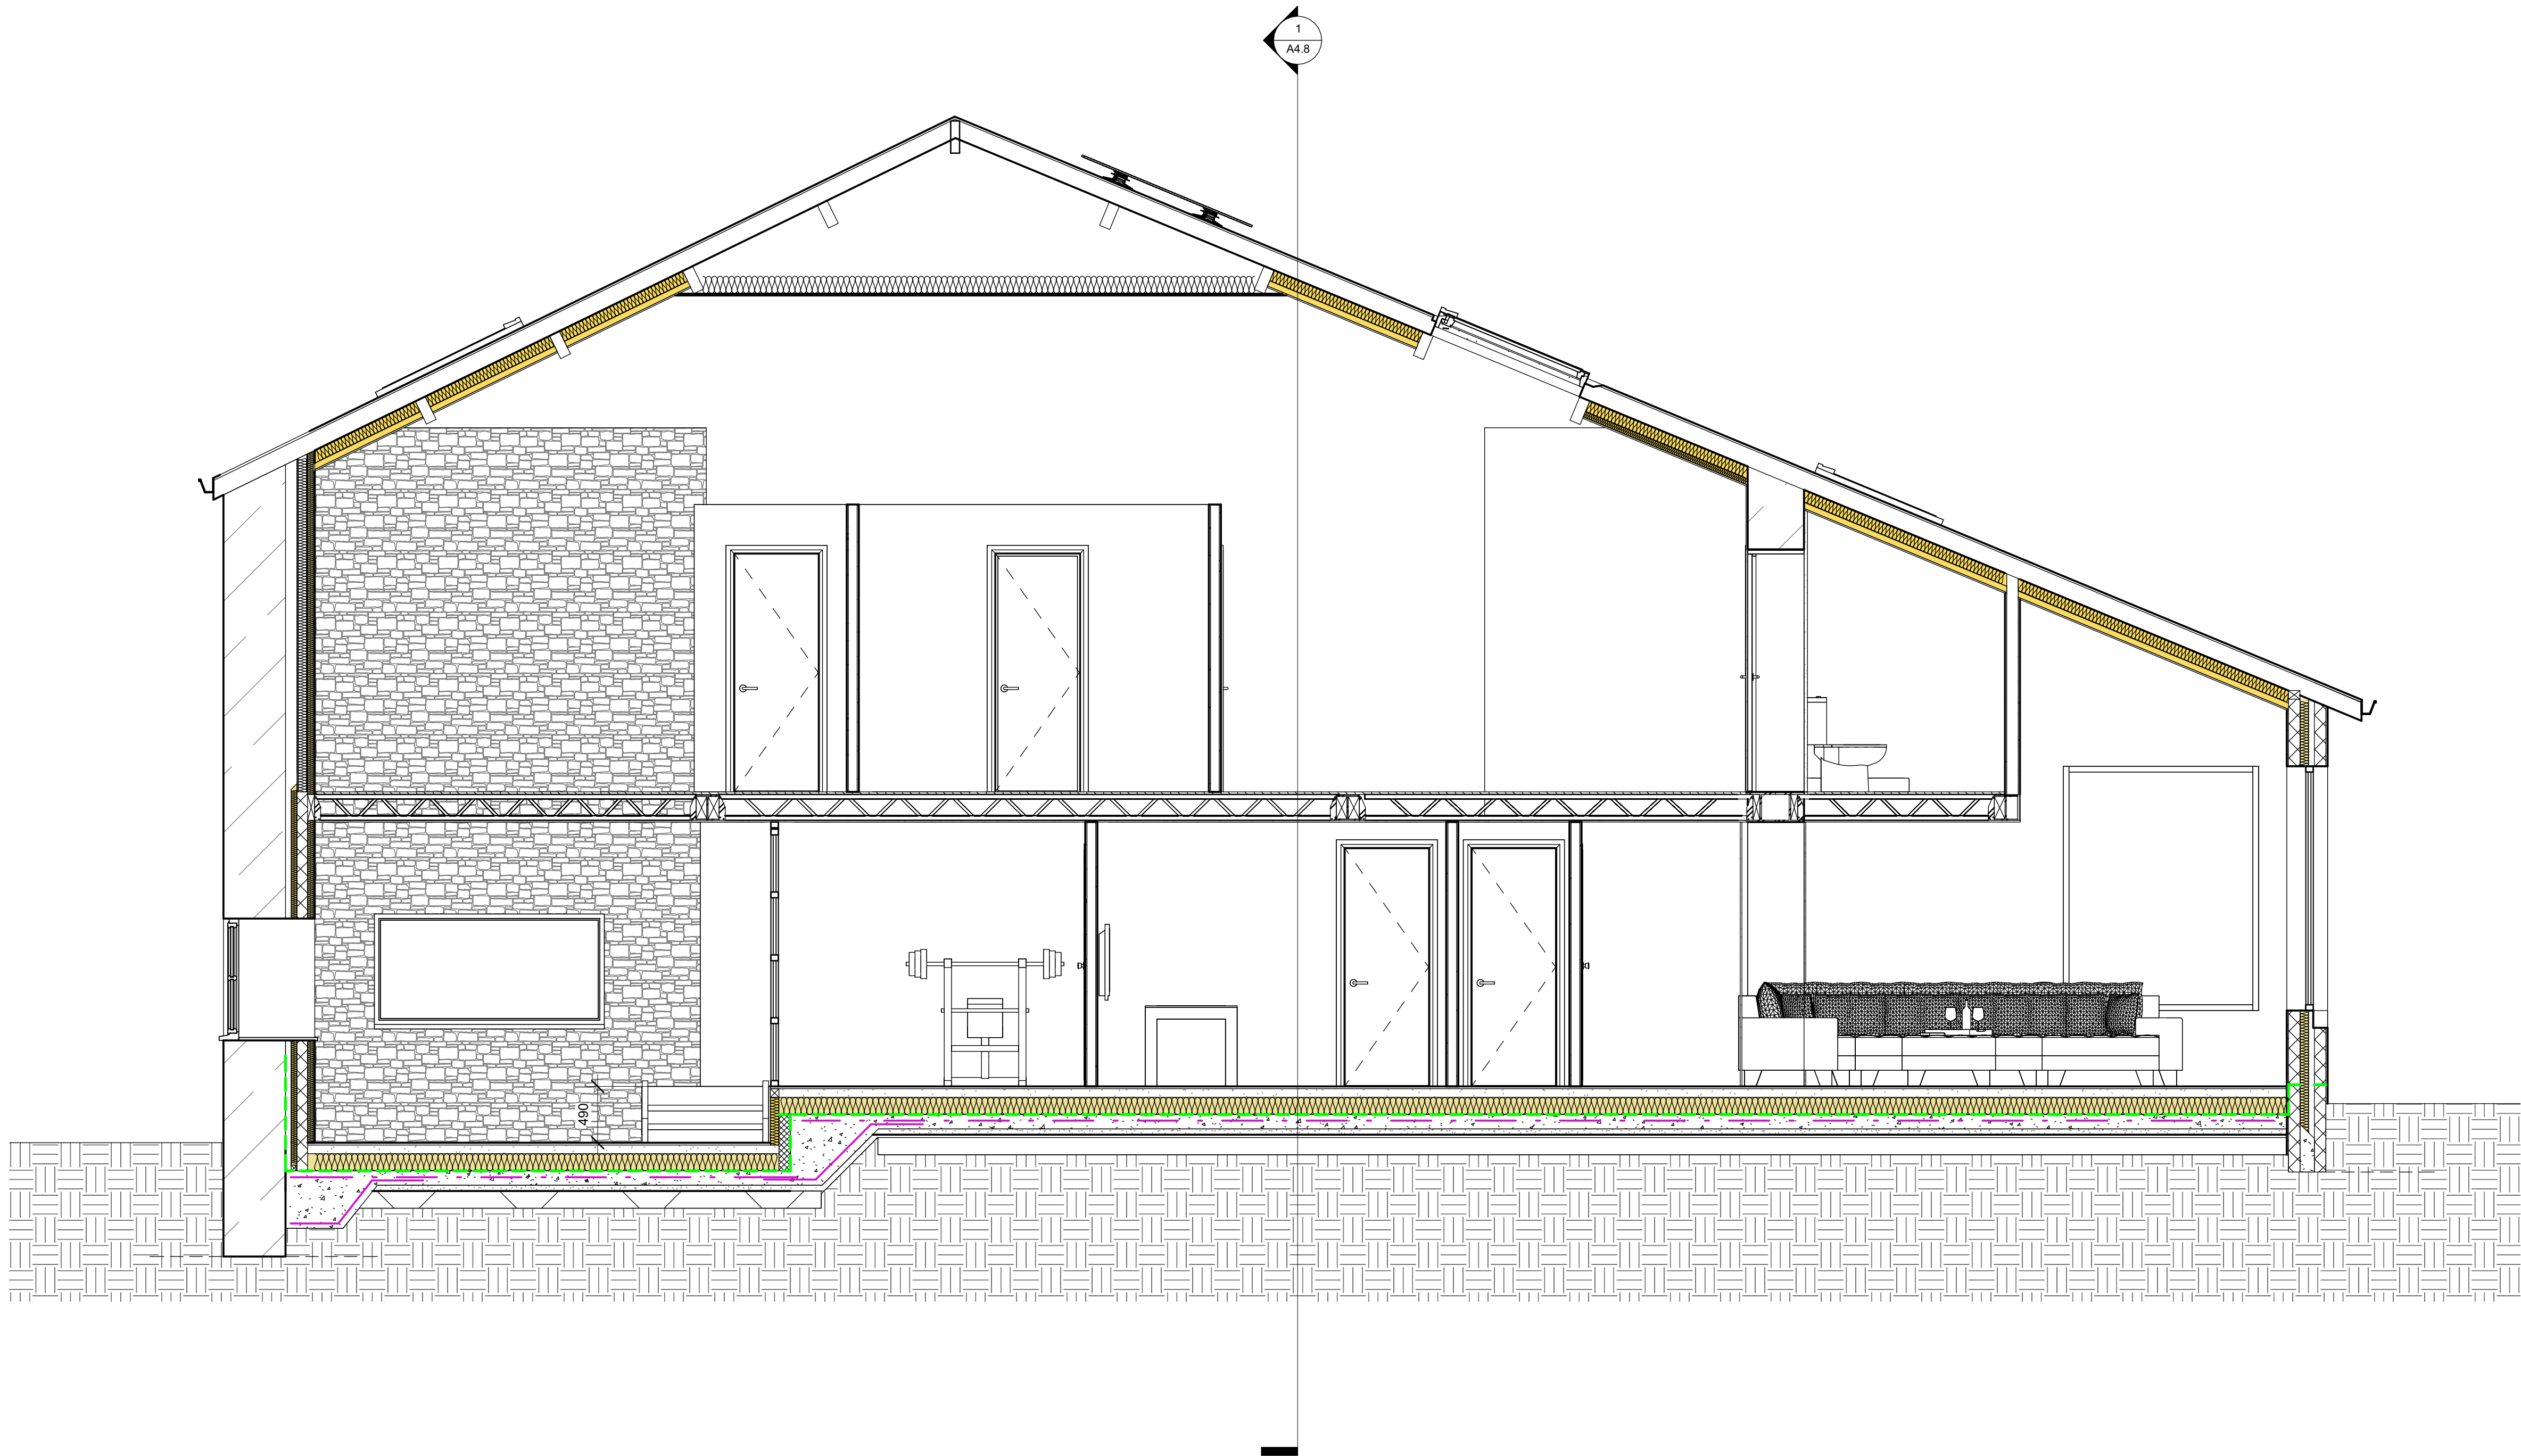

Peter Hitchen
Architects

Marathon House
The Sidings Business Park
Whalley, BB7 9SE

01254 823 885

www.peterhitchenarchitects.co.uk

NOTES:

REFER TO THE STRUCTURAL
ENGINEERS DETAILS AND
CALCULATIONS REGARDING THE
STEEL BEAM ARRANGMENT AND
CONCRETE EDGE DETAILS

NOTE : THESE PLANS ARE NOT
FOR CONSTRUCTION PURPOSES

No.	Description	Date

CLIENT:

BEN SIMMONDS,
EVESONS BARN,
SIMONSTONE LANE,
SIMONSTONE

PROJECT:

PROPOSED CHANGE OF USE
OF BARN TO NEW PRIVATE
DWELLING

SHEET:

PROPOSED CROSS SECTION
FOR BUILDING REGULATIONS
APPROVAL Copy 1

Project number	PHA/830
Date	06/02/2024
Drawn by	AW
Checked by	PH

A4.9

Scale	1 : 35
Sheet size	A1