




SP001 Swept Path for 12m rigid vehicle

Scale: 1:175 @ A0

Vehicle dimensions

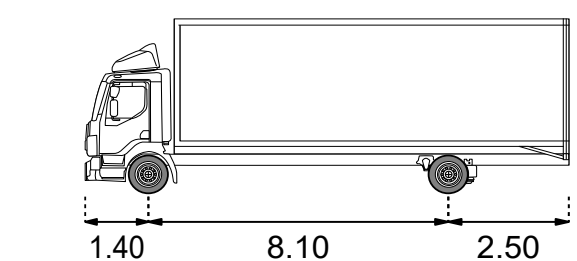

12m Rigid Vehicle

Length: 12.00 m  
 Max width: 2.55 m  
 Lock to lock time: 3.0 s  
 Max steering angle: 37.73°  
 Turn radius (curb to curb): 14.26 m  
 Turn radius (wall to wall): 15.10 m

