


BS5837 Tree retention categories:

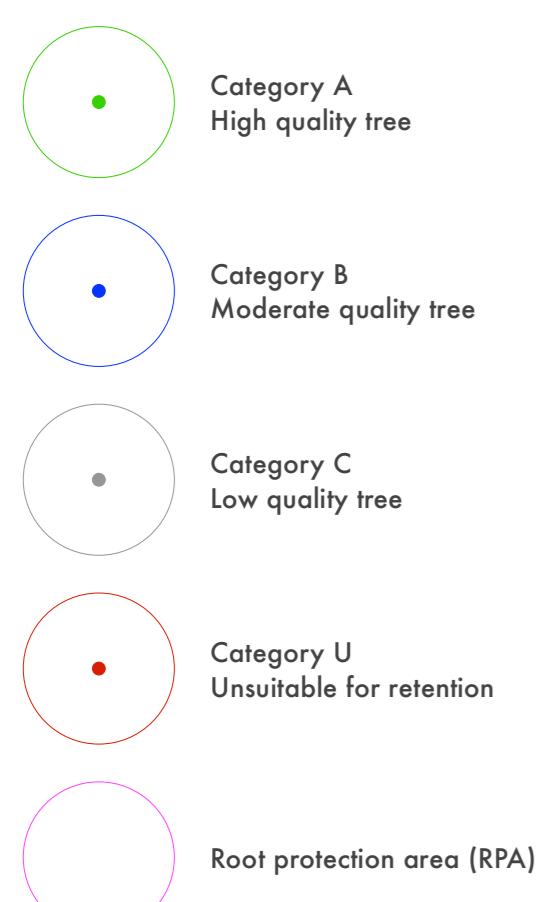


Stanton Andrews do not accept liability for any loss or degradation of information held in the drawing resulting from the translation from the original file format to any other file format or from the recipients reading of it in any other programme or on earlier version of the programme. Stanton Andrews accept no liability for use of this drawing by parties other than the party for whom it was prepared or for purposes other than those for which it was prepared.

This drawing must be printed in colour, if this text is not red the drawing must be reprinted.
Do not scale, use figured dimensions only. All dimensions to be checked on site. This drawing should be printed and read at the original size, as stated in file block. Stanton Andrews accept no responsibility for errors that occur as a result of reviewing this drawing at any other size. Stanton Andrews will not be liable for any damage or loss resulting from the use of this drawing.
Drawing is to be read in conjunction with all relevant consultants and specialists drawings.
As 'existing' drawings based on information provided by others - no measured survey of the property has been undertaken by the architect.
This drawing is subject to copyright.

DWG issued when this drawing is issued in DWG format it is an uncontrolled version and is provided to enable the recipient to make decisions for whomsoever is responsible. It is based on background information current at the time of issue. Stanton Andrews accepts no liability for any alterations to, additions to or discrepancies arising out of changes to such background information which occur after it has been issued by Stanton Andrews.

revision A date 04.10.23 note issued for pre-app planning application

B date 20.12.23 note planning application

C date 17.06.24 note

127.33*

127.19

127.45

127.19

127.19

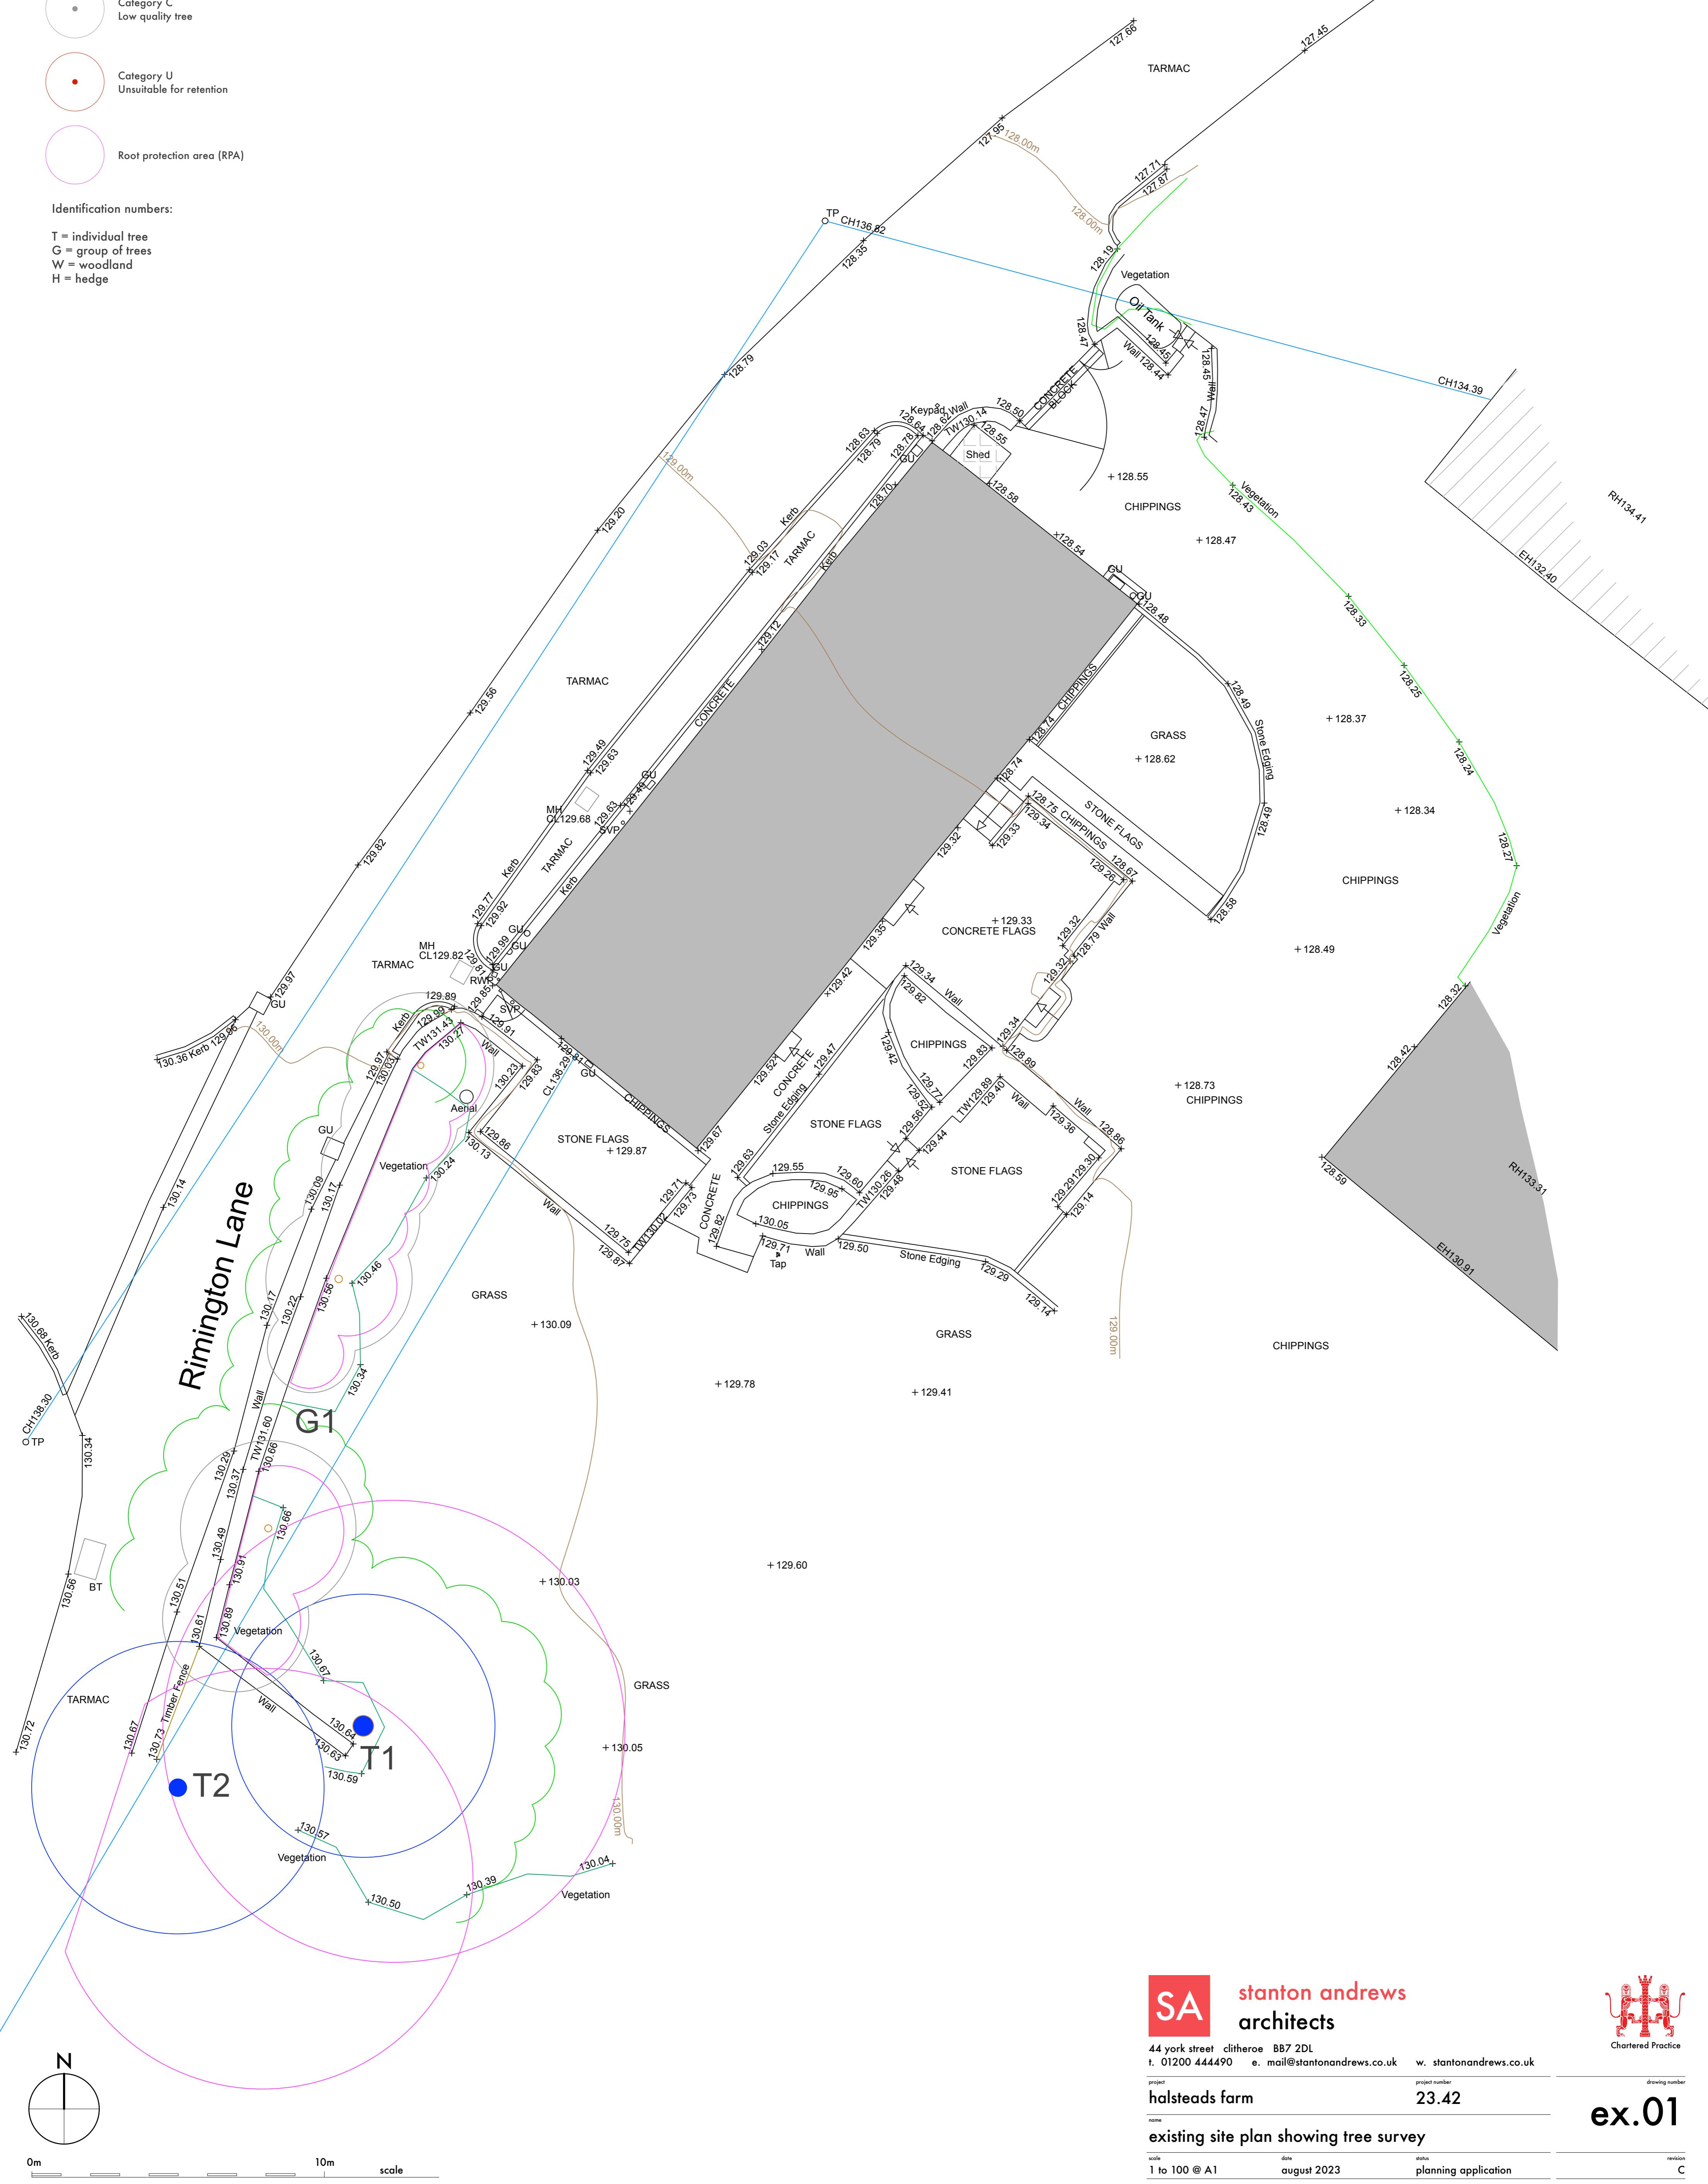

stanton andrews
architects

44 york street, clitheroe BB7 2DL
t. 01200 444490 e. mail@stantonandrews.co.uk w. stantonandrews.co.uk

project halsteads farm project number 23.42

existing site plan showing tree survey

scale 1 to 100 @ A1 date august 2023 status planning application



ex.01