


floor plans

Stanton Andrews do not accept liability for any loss or degradation of information held in the drawing resulting from the translation from the original file format to any other file format or from the recipient's reading of it in any other programme or an earlier version of the programme. Stanton Andrews accepts no liability for use of this drawing by parties other than the party for whom it was prepared or for purposes other than those for which it was prepared.
 DWG issued when this drawing is saved in DWG format. It is an uncontrolled version. It is the responsibility of the designer to prepare his own drawings for what it is asked to represent. It is based on background information current at the time of issue. Stanton Andrews accepts no liability for any alterations to, additions to or discrepancies arising out of changes to such background information which occur after it has been issued by Stanton Andrews.
 This drawing is to be read in conjunction with all relevant consultants and specialists drawings.
 "As existing" drawings based on information provided by others - no measured survey of the property has been undertaken by the architect.
 This drawing is subject to copyright.

revision A date june 2024 note planning application

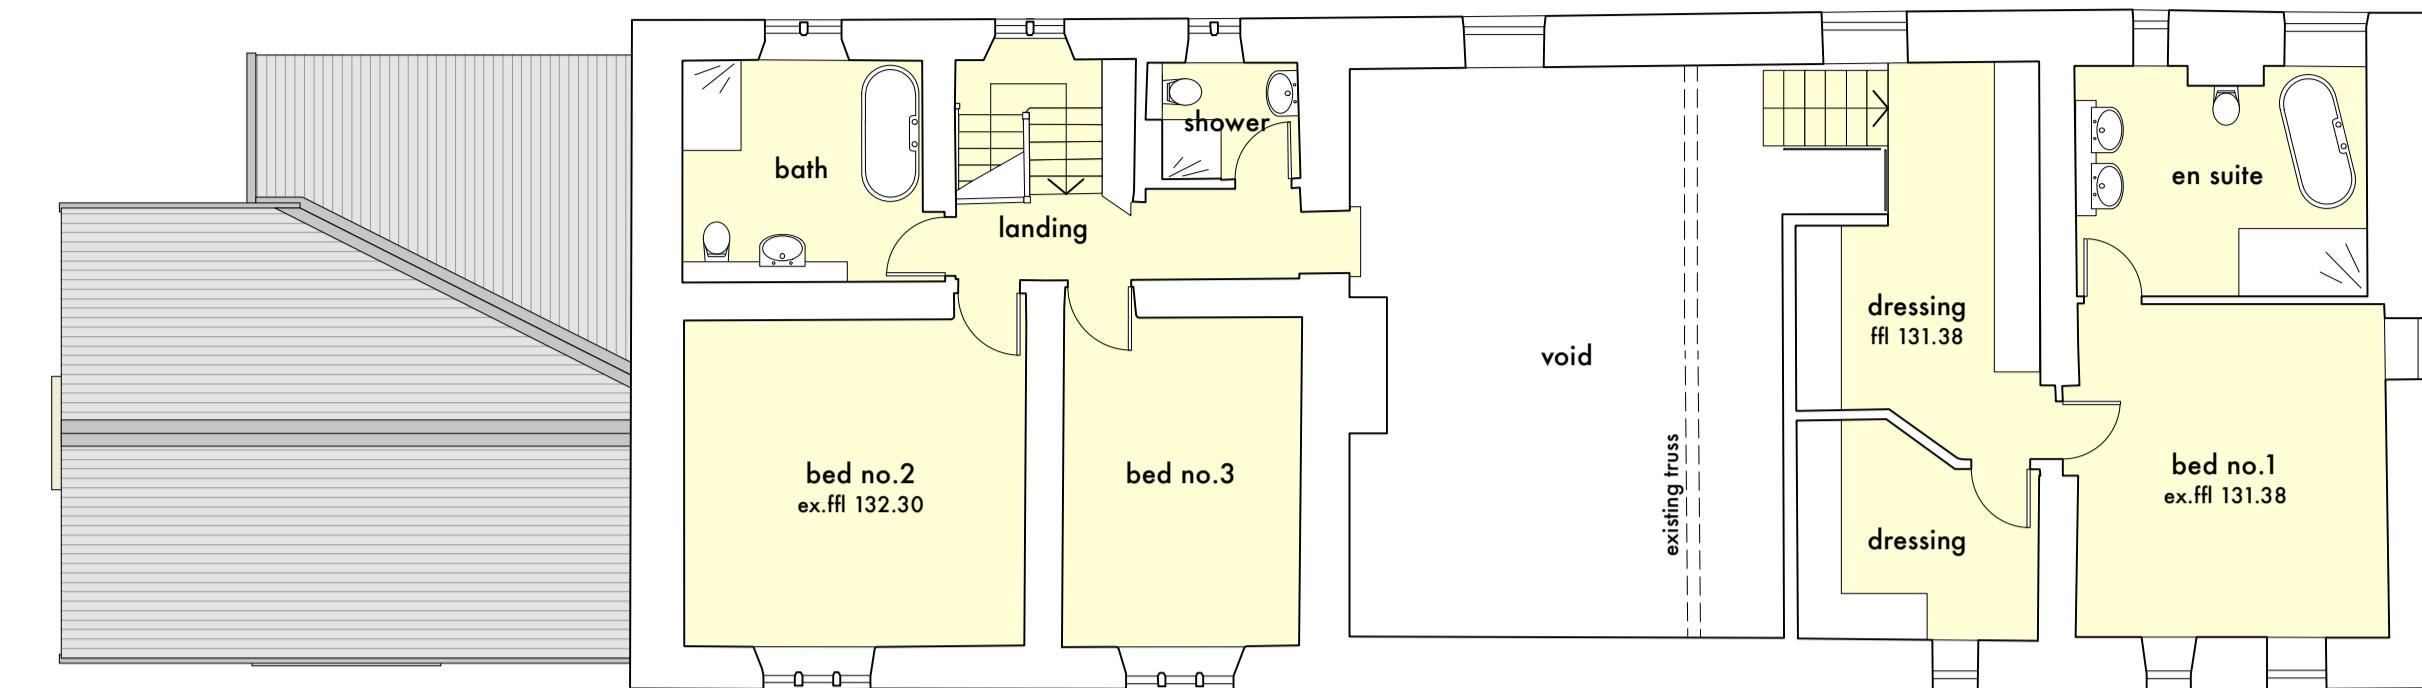

first floor plan

