



Ground Floor Plan

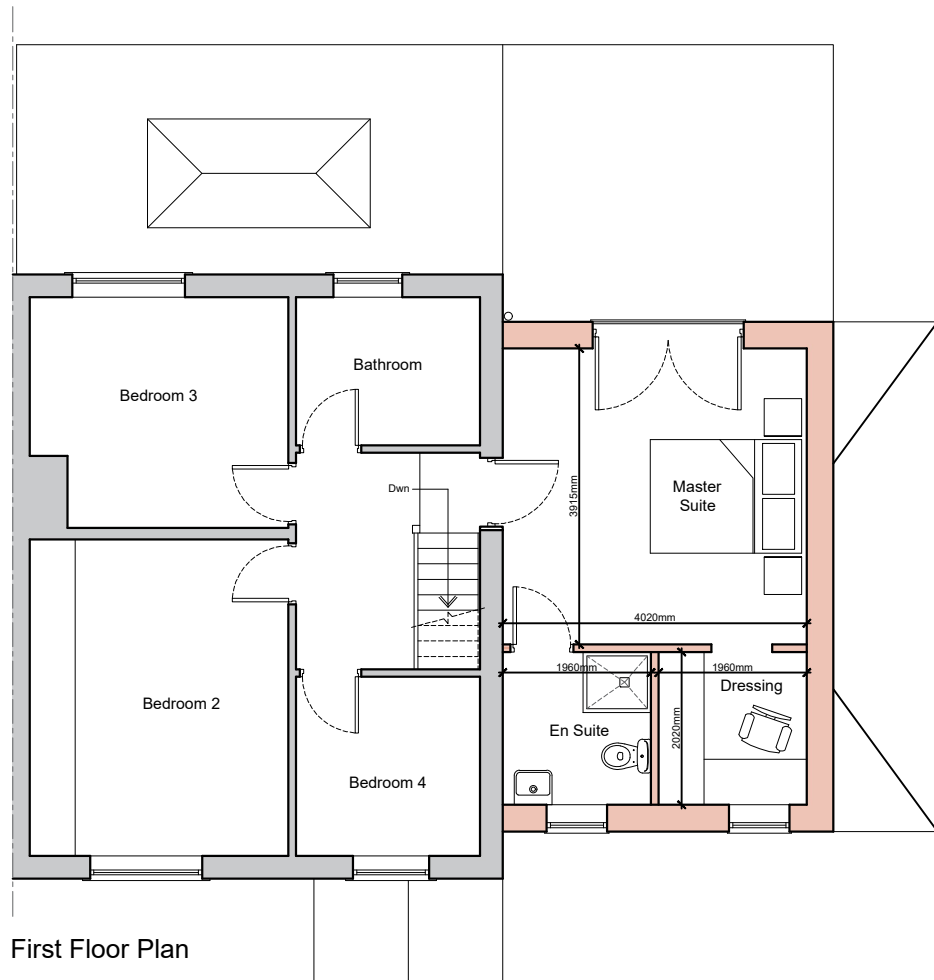


First Floor Plan

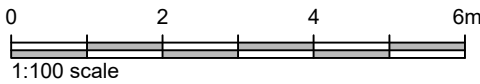

This drawing is to be read in conjunction with all relevant Architect, consultants' and specialists' drawings and specifications. The Architect is to be notified of any discrepancies before proceeding. Do not scale from this drawing. All dimensions and levels are to be checked on site. This drawing is subject to copyright. All work carried out before Planning and Building Permission has been granted is at the contractor/clients risk.
Note: proposed drawing based on OS dwg information. All illustrated dimensions are approximate and all site dimensions are to be checked on site and subject to site survey



North Facing Elevation

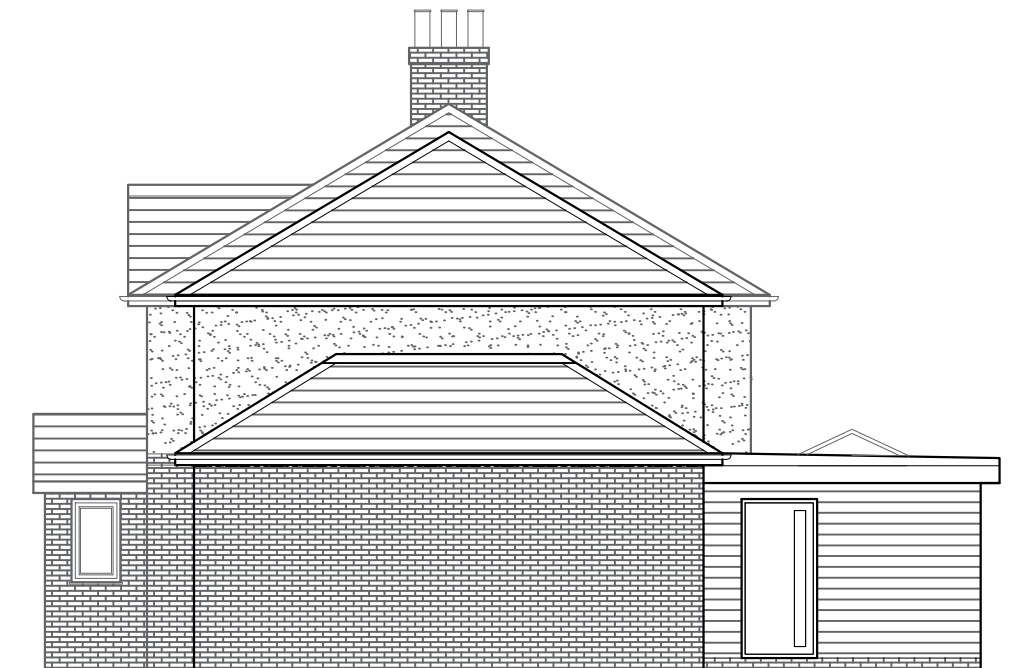

West Facing Elevation



South Facing Elevation



Existing Street Scene

A RBM Amended driveway. 21.08.2024

Client
Mr and Mrs Whalley
Job Title
Proposed Extension and Alterations to
91 Ribchester Road
Wilpshire

Drawing Title
Proposed Floor Plans and Elevations
Scale
1:100 @ A2
Date
January 2024
Drawn
BWT

spa
SUNDERLAND PEACOCK & ASSOCIATES LTD.
HAZELMER, PIMLICO ROAD, CLITHEROE
LANCASHIRE, B67 2AG
T 01200 423178 F 01200 427328
E info@sunderlandpeacock.com
www.sunderlandpeacock.com



6984 -P02
REV
A