


Ground Floor Plan




First Floor Plan

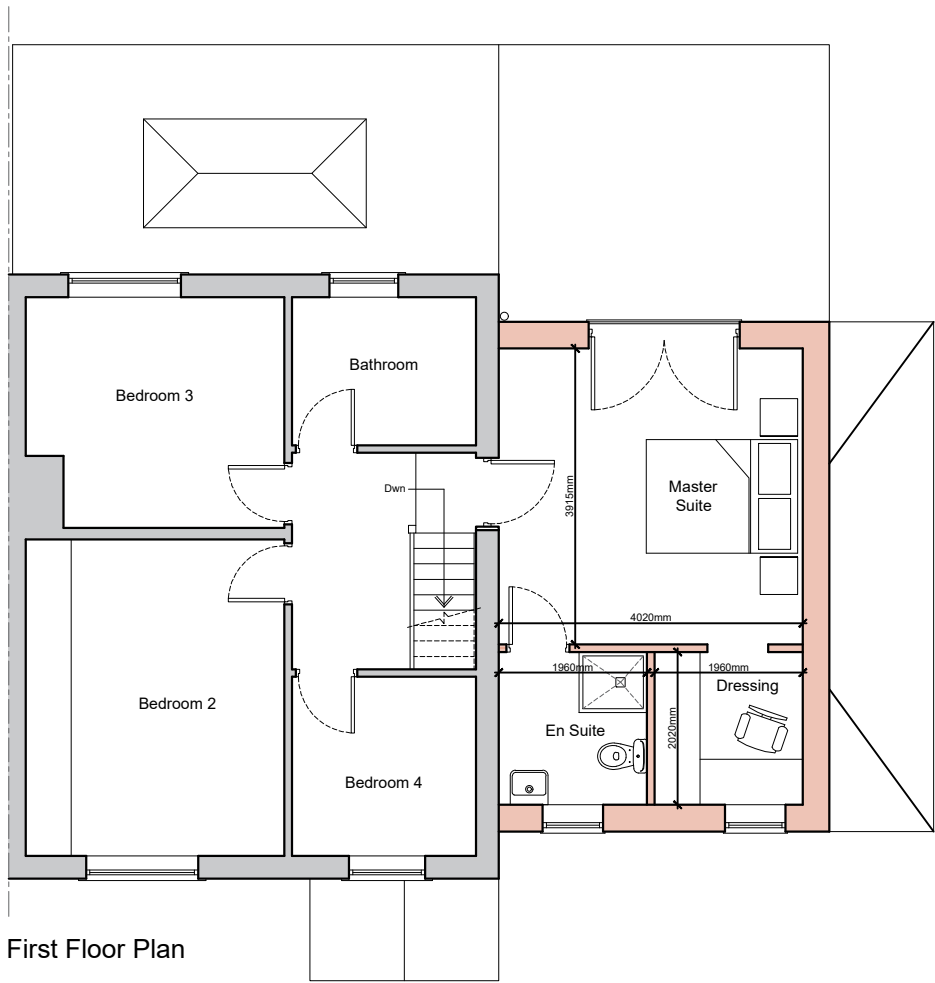

This drawing is to be read in conjunction with all relevant Architect, consultants' and specialists' drawings and specifications. The Architect is to be notified of any discrepancies before proceeding. Do not scale from this drawing. All dimensions and levels are to be checked on site. This drawing is subject to copyright. All work carried out before Planning and Building Permission has been granted is at the contractor/clients risk.  
Note: proposed drawing based on OS dwg information. All illustrated dimensions are approximate and all site dimensions are to be checked on site and subject to site survey



North Facing Elevation

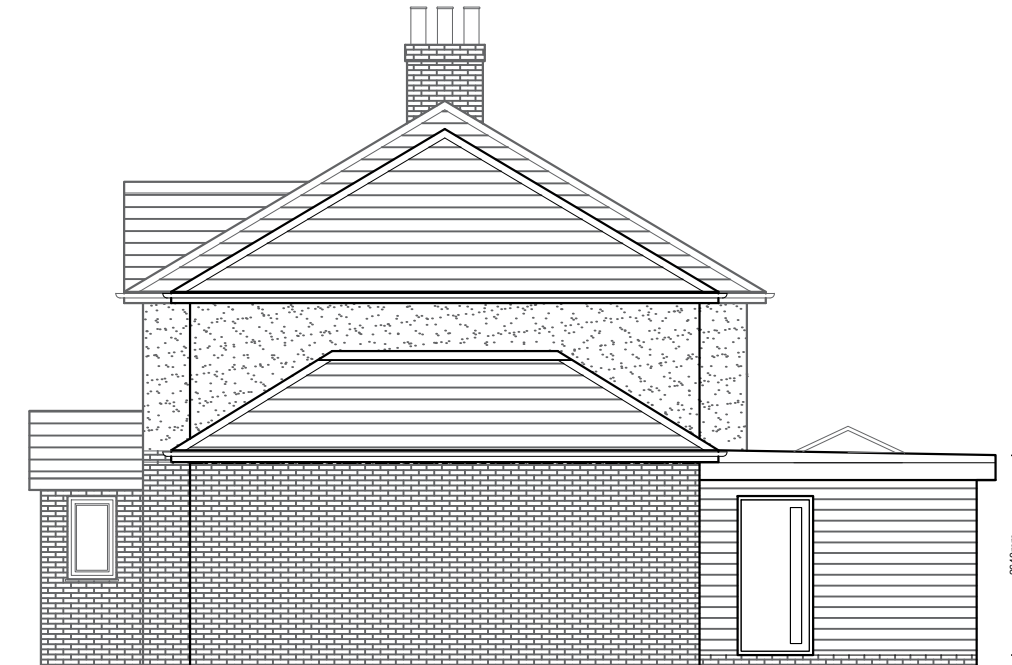


West Facing Elevation



South Facing Elevation



Existing Street Scene

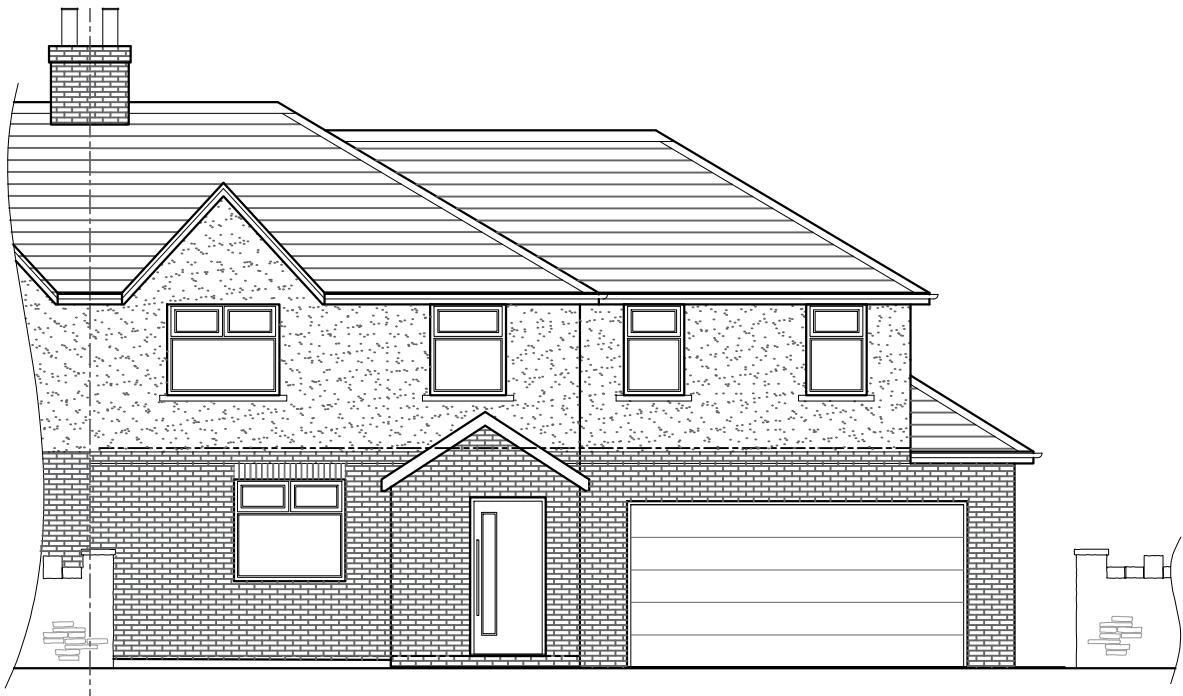

Proposed Street Scene

Client  
Mr and Mrs Whalley

Job Title  
Proposed Extension and Alterations to  
91 Ribchester Road  
Wiltshire

Drawing Title  
Proposed Floor Plans and Elevations

Scale  
1:100 @ A2

Date  
January 2024

Drawn  
BWT

**spa**  
ARCHITECTS  
SUNDERLAND PEACOCK & ASSOCIATES LTD.  
HAZELMERE, PIMLICO ROAD, CLITHEROE  
LANCASHIRE, B67 2AG  
T 01200 423178 F 01200 427328  
E info@sunderlandpeacock.com  
www.sunderlandpeacock.com

6984 - P02

REV  
-